



SOUTHWEST INDUSTRIAL CONSTRUCTORS, INC.

This drawing contains information proprietary to Southwest Industrial Constructors, Inc. Any reproduction, disclosure or use of this drawing is expressly prohibited except by Southwest Industrial Constructors or as agreed to in writing.

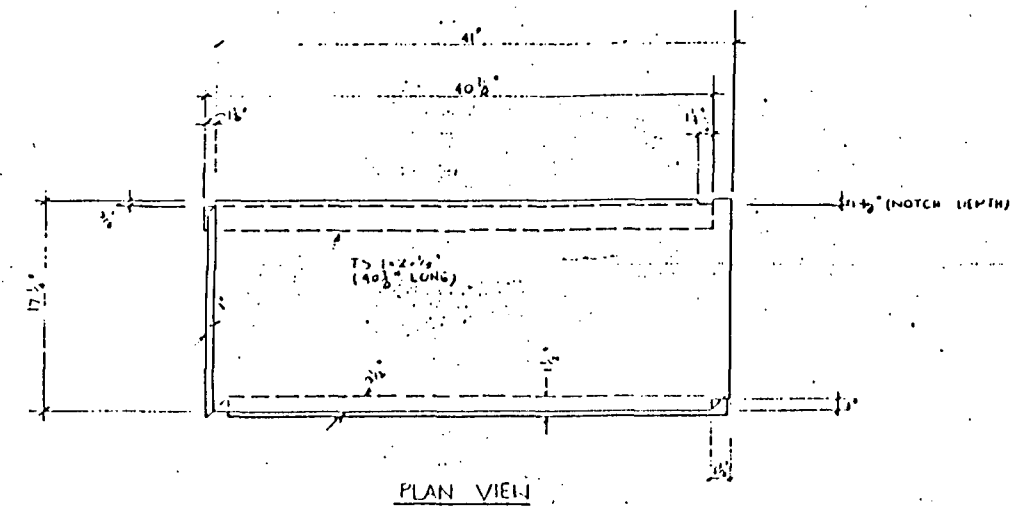


PLAN VIEW

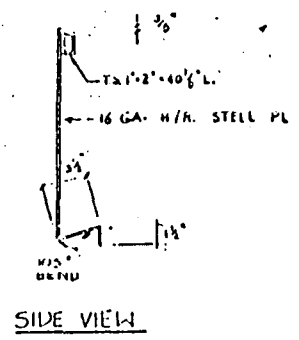


SIDE VIEW


FRONT HOOD SUPPORT
SCALE: 1 1/2" = 1'-0"

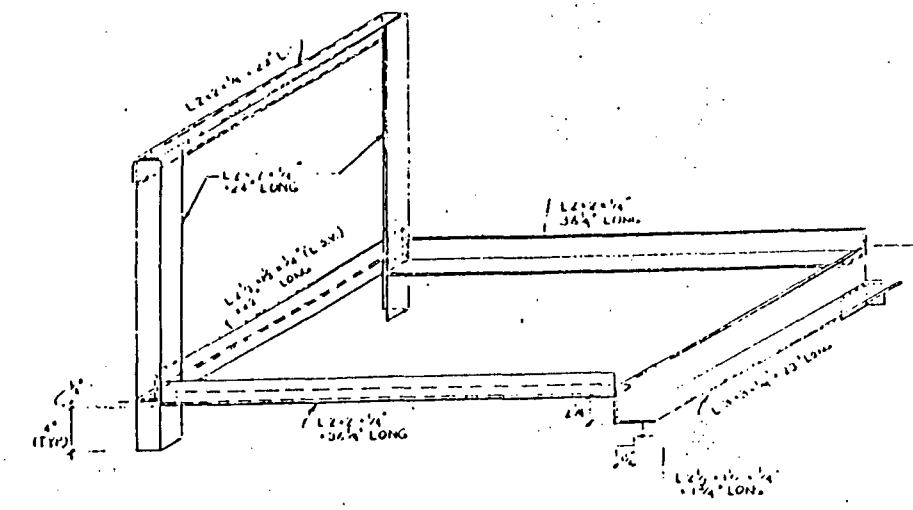

TEMP. SUPPORTING FRAME FOR LINER
SCALE: 1 1/2" = 1'-0"

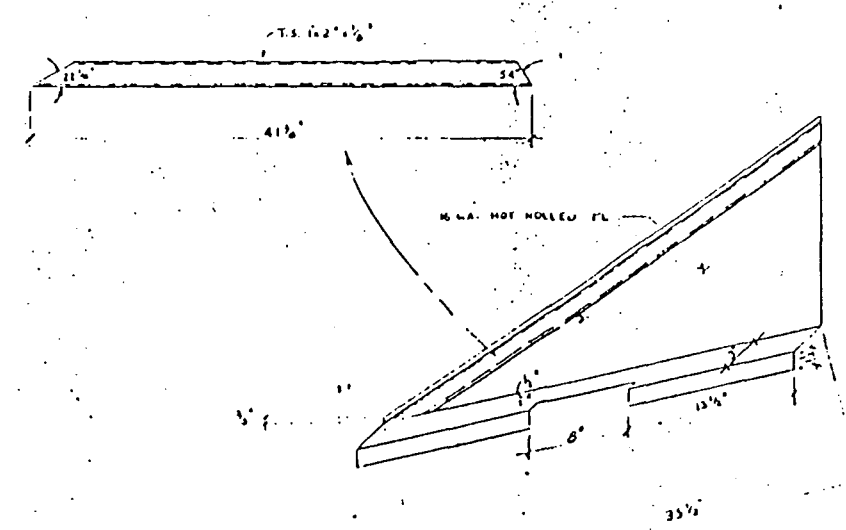


PLAN VIEW

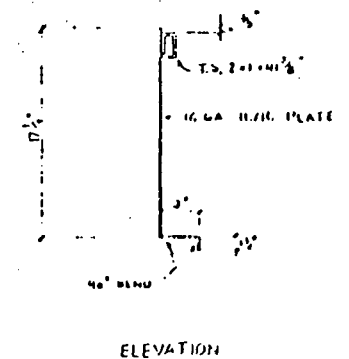


ELEVATION


SIDE HOOD SUPPORT
SCALE: 1 1/2" = 1'-0"

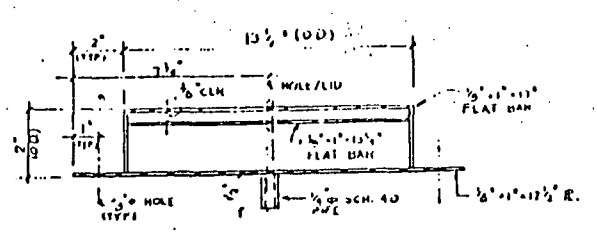


SAFETY LATCH
SCALE: 3" = 1'-0"

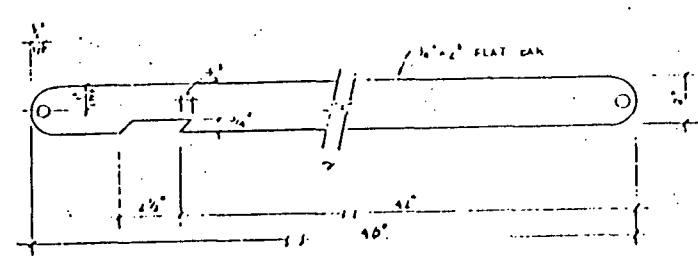


COVER BRACE STEEL
1/2" BEND PER DRUM WASHER

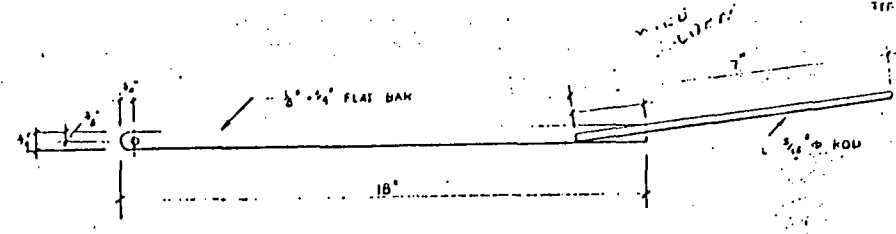

SCALE: 3" = 1'-0"

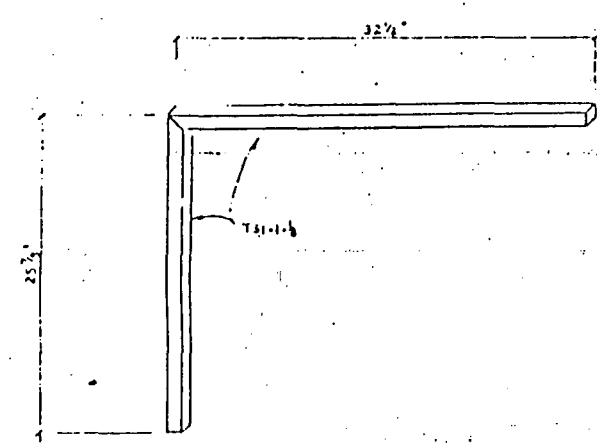

INSIDE HOOD SUPPORT
SCALE: 1" = 1'-0"

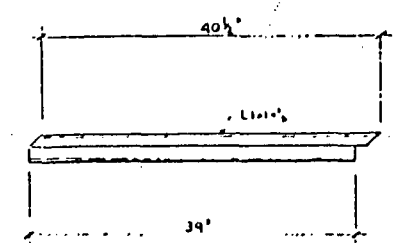

FRONT HOOD BRACE
N.T.S.

Exhibit I.E.3-9(h)

DRUM WASHER-
HOOD SUPPORT

SAFETY-KLEEN CORP.
111 BIG TOWER ROAD • ELGIN, ILLINOIS 60120 PHONE 708/987-8400

NO.	DESCRIPTION	BY	CHECKED	APPROVED	DATE

SCALE	AS NOTED	DATE	1-7-77
CHECKED	A.L.I.	DATE	1-7-77
ENGINEERING APPR.		DATE	
OPERATION APPR.		DATE	
STANDARDS		DATE	
DRAWING NO.		DATE	
		DATE	
		DATE	
		DATE	
		DATE	

THIS DRAWING CONTAINS INFORMATION PROPRIETARY TO SAFETY-KLEEN CORP. ANY REPRODUCTION, DISCLOSURE OR USE OF THIS DRAWING IS EXPRESSLY PROHIBITED EXCEPT BY SAFETY-KLEEN OR AS SAFETY-KLEEN MAY AGREE IN WRITING.