
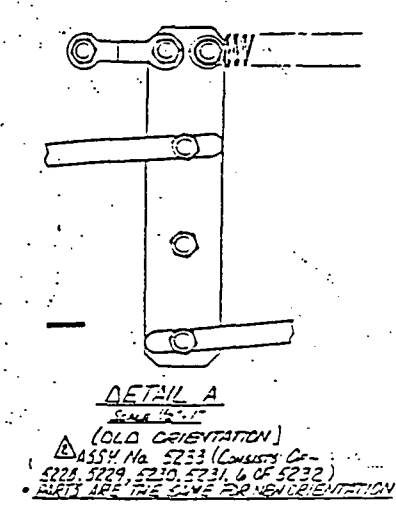


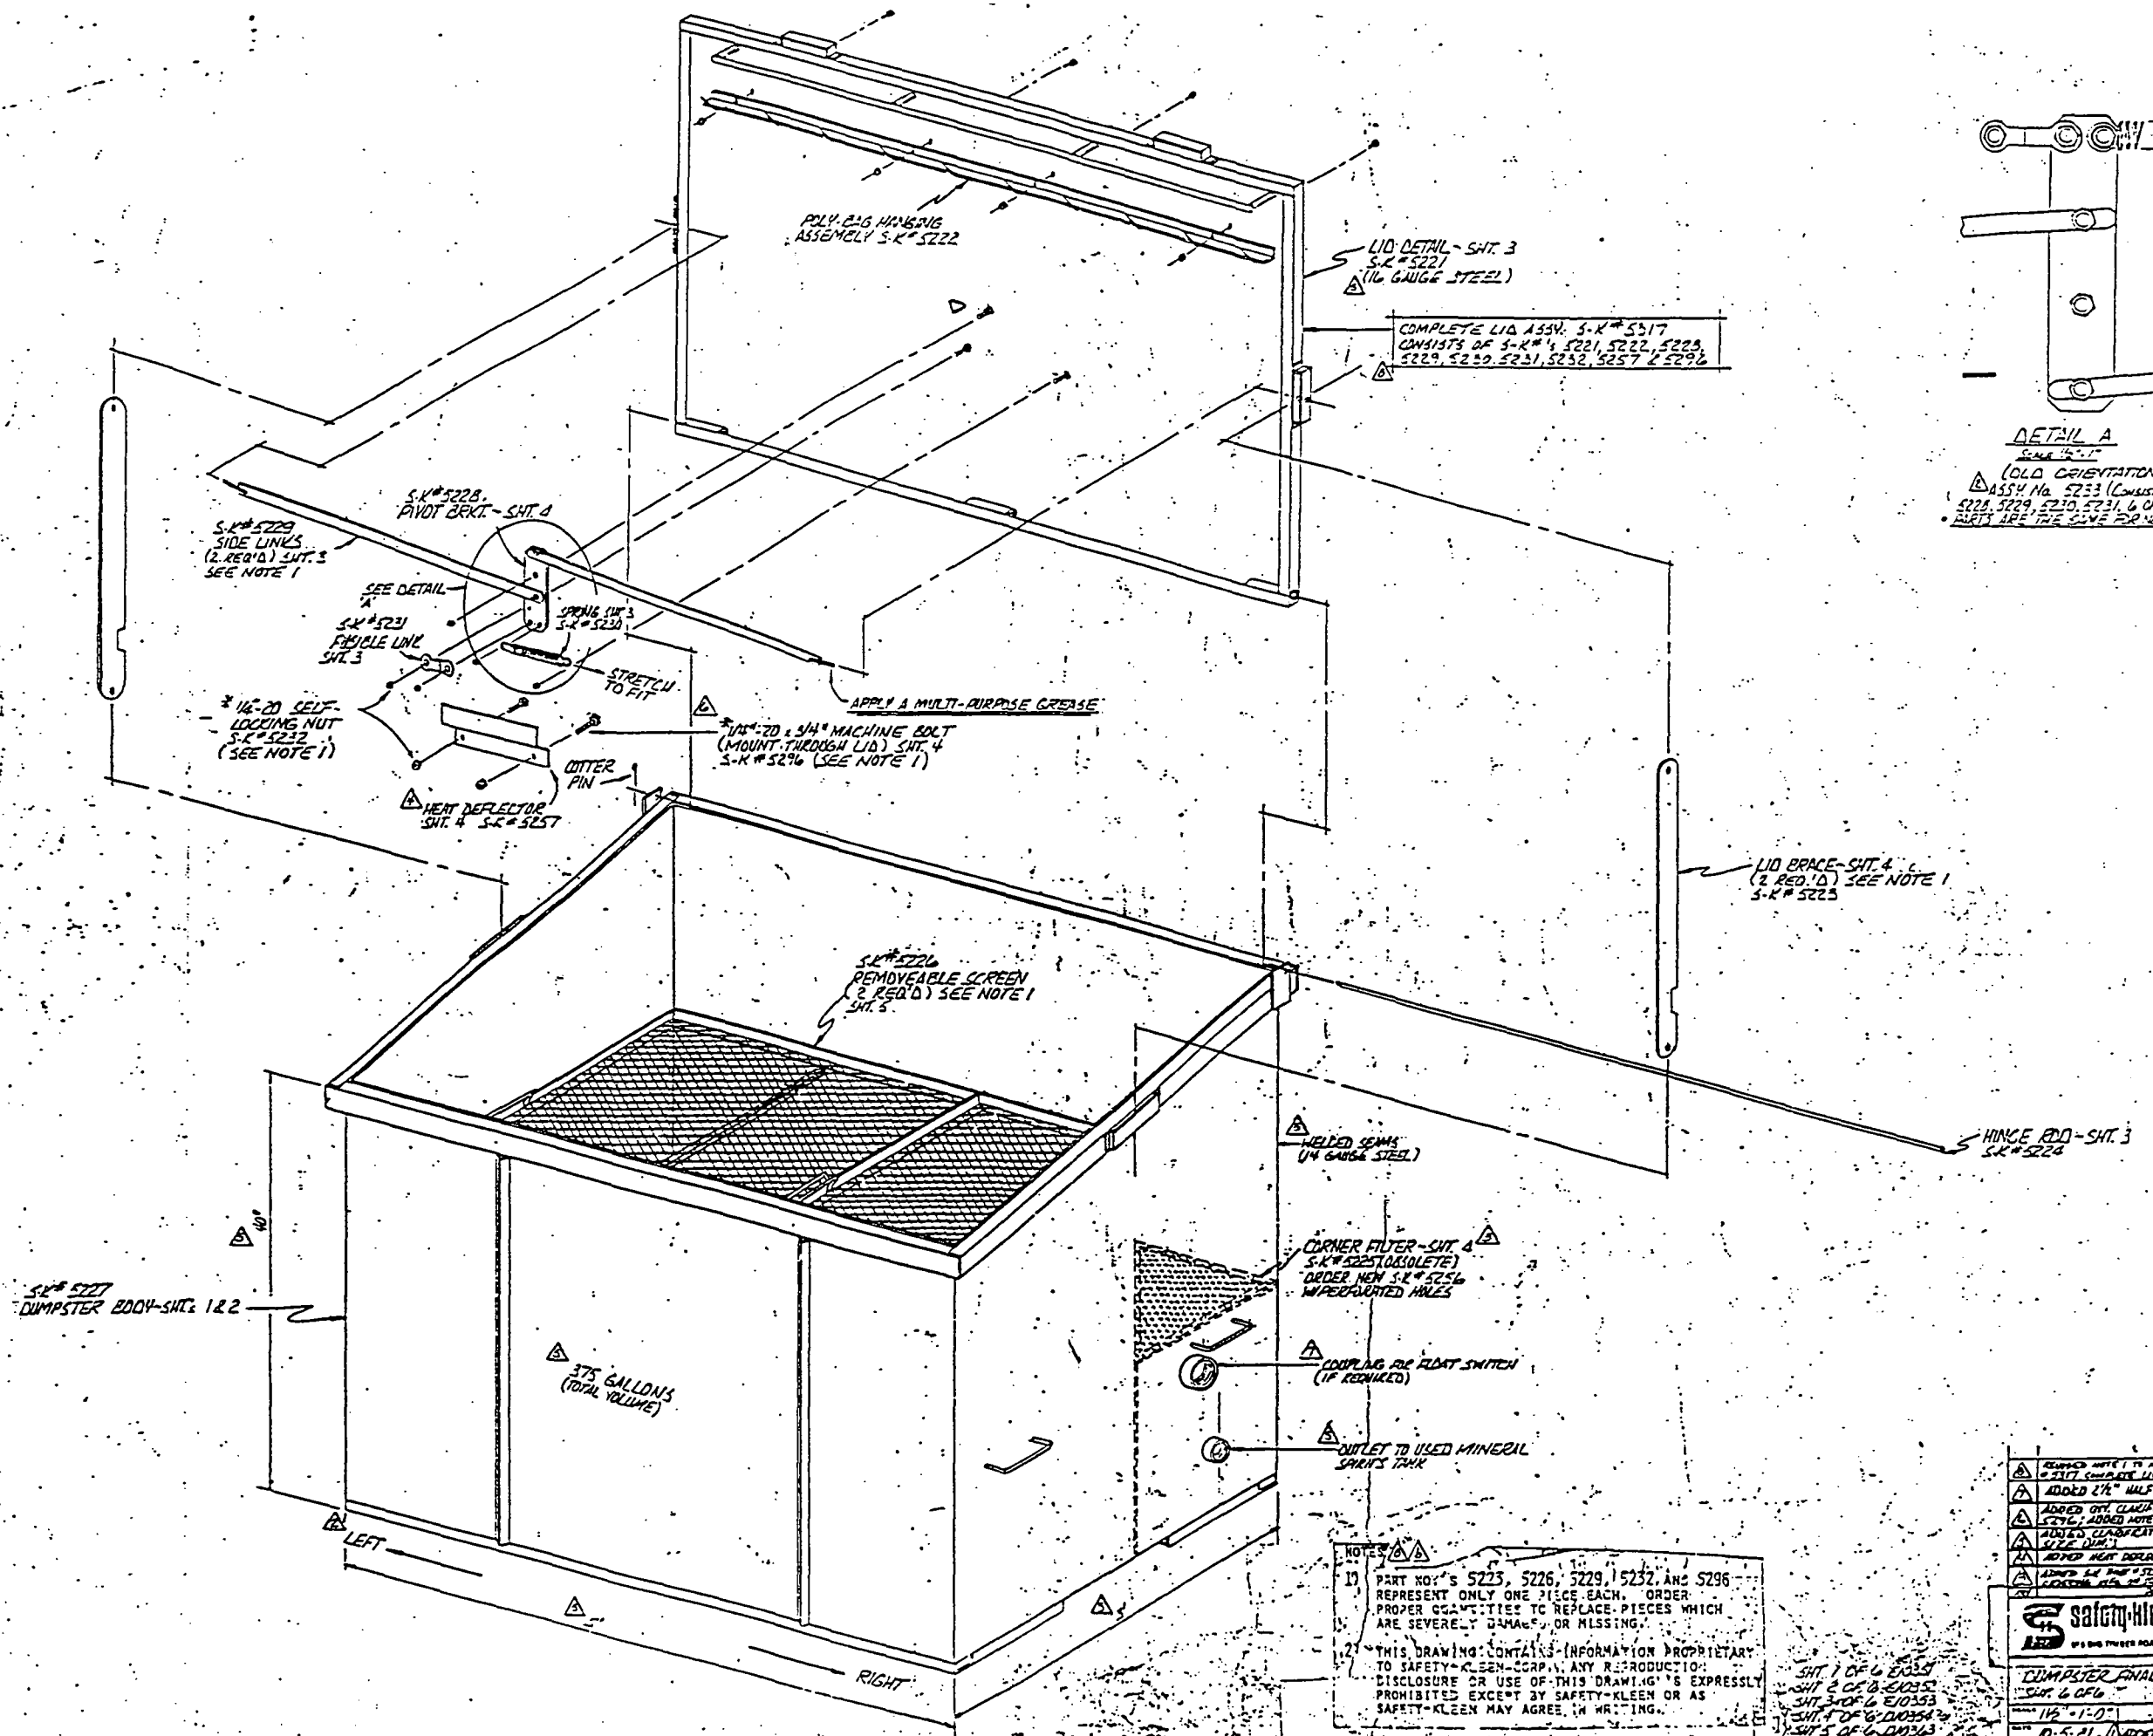

NOTES:
1. PART NOS. 5223, 5226, 5229, 5232, AND 5296 REPRESENT ONLY ONE PIECE EACH. ORDER PROPER QUANTITIES TO REPLACE PIECES WHICH ARE SEVERELY DAMAGED OR MISSING.
2. THIS DRAWING CONTAINS INFORMATION PROPRIETARY TO SAFETY-KLEEN CORP. ANY REPRODUCTION, DISCLOSURE OR USE OF THIS DRAWING IS EXPRESSLY PROHIBITED EXCEPT BY SAFETY-KLEEN OR AS SAFETY-KLEEN MAY AGREE IN WRITING.

⚠	REMOVED NUTS TO HOLD NUTS TOGETHER - ADDED S-K #5232 SELF-LOCKING NUT ASSY. - ADDED NOTE 2	3-4-84	20
⚠	ADDED 2 1/4" W/LS COUPLING	1-2-85	20
⚠	ADDED ORF CLAMPING FOR PART NO. 5232 & 5234. ADDED NOTE: ADDED NUTS FOR NEXT SERIAL.	4-25-85	20
⚠	ADDED CLAMPING INFORMATION & SERIAL SIZE DIM.	1-12-85	20
⚠	ADDED NUT BOLTER 2 S-K #5257	5-11-85	20
⚠	ADDED 1/4" SSK #5258 REPLACES PART: UNLDED LOCKING PLG. #5257	5-11-85	20
⚠	REPLACES	5-11-85	20


Safety-Kleen corp.

215 S. TWENTH ROAD • P.O. BOX 114000 • MO.

PHONE 314-747-4101

Safety-Kleen Corp.
P.O. BOX THREE ROAD • ELGIN, ILLINOIS 60120 • PHONE 312/741-4000

DUMPSTER FINAL ASSY. DETAILS (S-K #5227)
SHT. 6 OF 6
11 1/2\"/>

D10459