


- HORIZONTAL INSTALLATION -

NOTE: WHEN HORIZONTAL TANKS ARE USED A 3" NIPPLE IS REQUIRED BETWEEN THE INTERNAL EMERGENCY & GATE VALVE

MARK	SIZE	DESCRIPTION	SK PART NO.	REMARKS
(-)	3/8"	3/8" AUTOMATIC VACUUM BREAKERS MORRISON BROS. FIG. 134-A	5274	
2	3*	3° SCREWED PRESSURE/VACUUM VENT MORRISON BROS. FIG. 548 (2 OZ. PRESSURE - 1 OZ. VACUUM)	5339	<del></del>
3		TANK GAUGE - MOORMAN BROS, MODEL NO. 7-S	5277	SEE INSTALLATION DETAILS ON SAFETY- KLEEN DWG. A10243
4	3.	3" INTERNAL EMERGENCY VALVE MORRISON BROS. FIG. 272-HO W/212"F FUSIBLE LINK	- 5267	SEE INSTALLATION DETAILS ON SAFETY- KLEEN DWG. C11302
(5)	3*	3° DUCTILE IRON GATE VALYE #/ROUND FLANGED ENDS - MORRISON BROS. FIG. 234-DI	5276	SEE INSTALLATION DETAILS ON SAFETY- KLEEN DWG. C11302
6	3.	3° BRONZE CHECK VALVE - MORRISON BROS. FIG. 246-A	5266	
(7)	3.	3" BRONZE GATE VALVE - MORRISON BROS, FIG. 235-B LOCKING TYPE	5265	
8	3,	3" ALIMINUM CAMLOCK QUICK COUPLING - MORRISON BROS. MALE ADAPTOR PART F W/DUST CAP & CHAIN	5264	COUPLING TO BE INSTALLED SIX (6) INCHE ABOVE DIKE WALL
9	_	NFPA MATERIAL IDENTIFICATION PLACARD	2452	DISPLAY IN PLAIN SIGHT ABOVE DIKE WALL
(10)	_	"COMBUSTIBLE-KEEP FIRE AWAY" SIGN	81207	DISPLAY IN PLAIN SIGHT ABOVE DIKE WALL

## - GENERAL NOTES -

- (A) THIS DRAWING SUPERCEDES SAFETY-KLEEN CORP. DRAWINGS C10235 & C10236.
- SEE INDIVIDUAL SERVICE CENTER SITE PLANS FOR DIKE DIMENSIONS AND RELATED INFORMATION AND ALSO LOCATION AND ARRANGEMENT OF THESE PIPING DETAILS.
- ALL PIPING TO BE SCHEDULE 40 GALVANIZED AND BE SUPPORTED EVERY (8) RUNNING FEET CONTRACTOR TO SUPPLY ALL BRACKETS. CLAMPS, ETC. AS REQUIRED FOR SUPPORTING PIPE ALL
  EXPOSED THREADS AT JOINTS TO BE PAINTED WITH A RUST RESISTANT EXTERIOR GRADE PAINT.
  PIPING SUPPORT HARDWARE TO BE LINESTRUT BRAND OR APPROVED EQUIVALENT.
- ALL DIRECTION CHANGES IN DIRTY SOLVENT LINES TO BE MADE USING A COMBINATION OF 45° ELBOWS OR LONG SWEEP 90° ELBOWS.
- THIS INSTALLATION TO BE MADE WHERE NEW TANKS ARE TO BE INSTALLED AT ANY LOCATIONS PROME TO FREEZING. SEE INSTALLATION DETAILS ON SAFETY-RLEEN DWG. C11302.
- ALL ITEMS WITH SAFETY-KLEEN PART NO. REFERENCES WILL BE SUPPLIED TO CONTRACTOR.

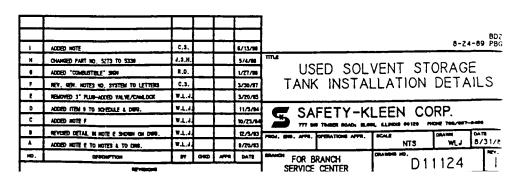

THIS DRAWING CONTAINS INFORMATION PROPRIETRY TO SAFETY-LEEN CORP. ANY REPRODUCTION, DISCLOSURE OR USE OF THIS NUMBER IS PERPERSELY PROHIBITED EXCEPT BY SAFETY-HLEFY OR