



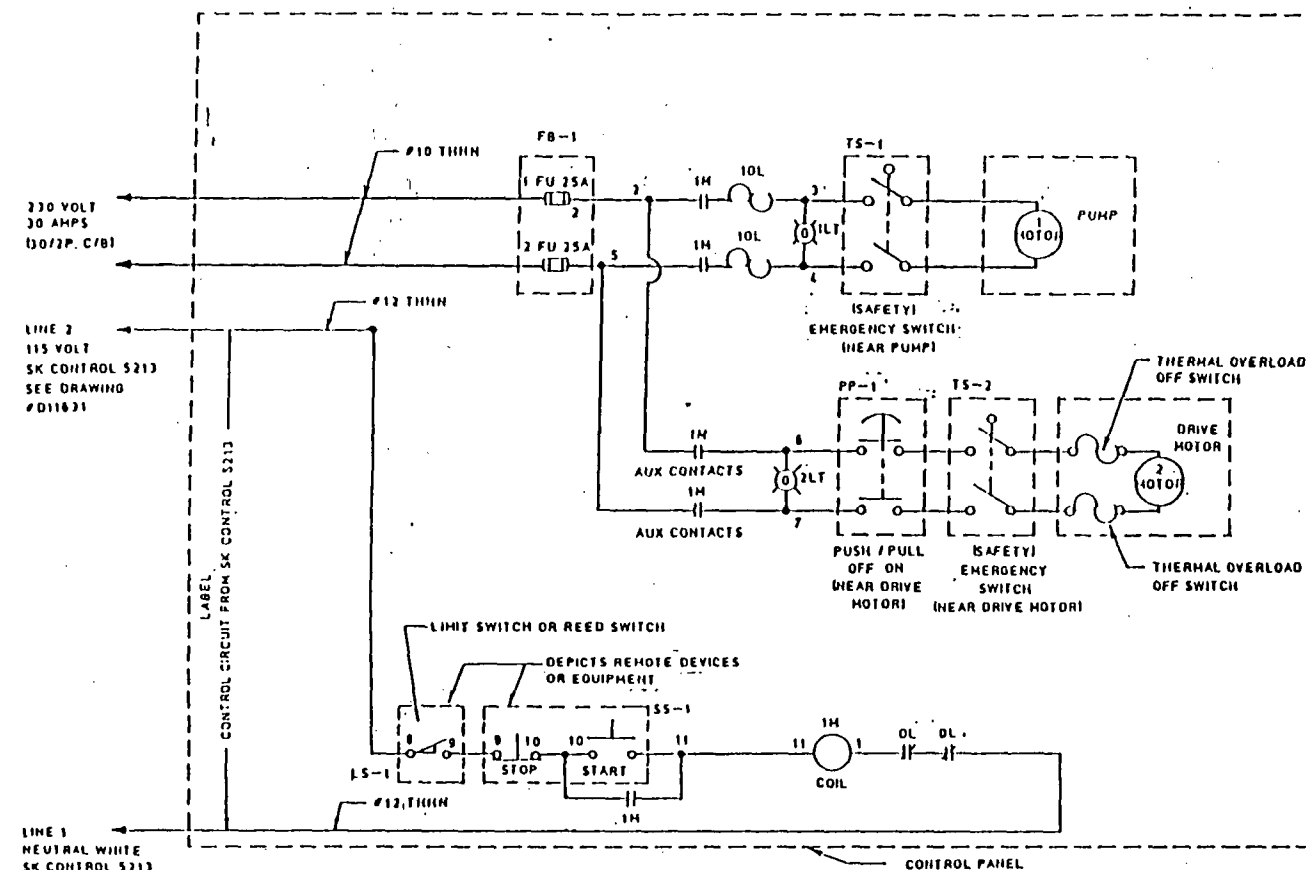

"PANEL WIRING" & ELEMENTARY DIAGRAM


N.T.S. (ONE DRUM WASHER)

POWER WIRING
CONTROL WIRING

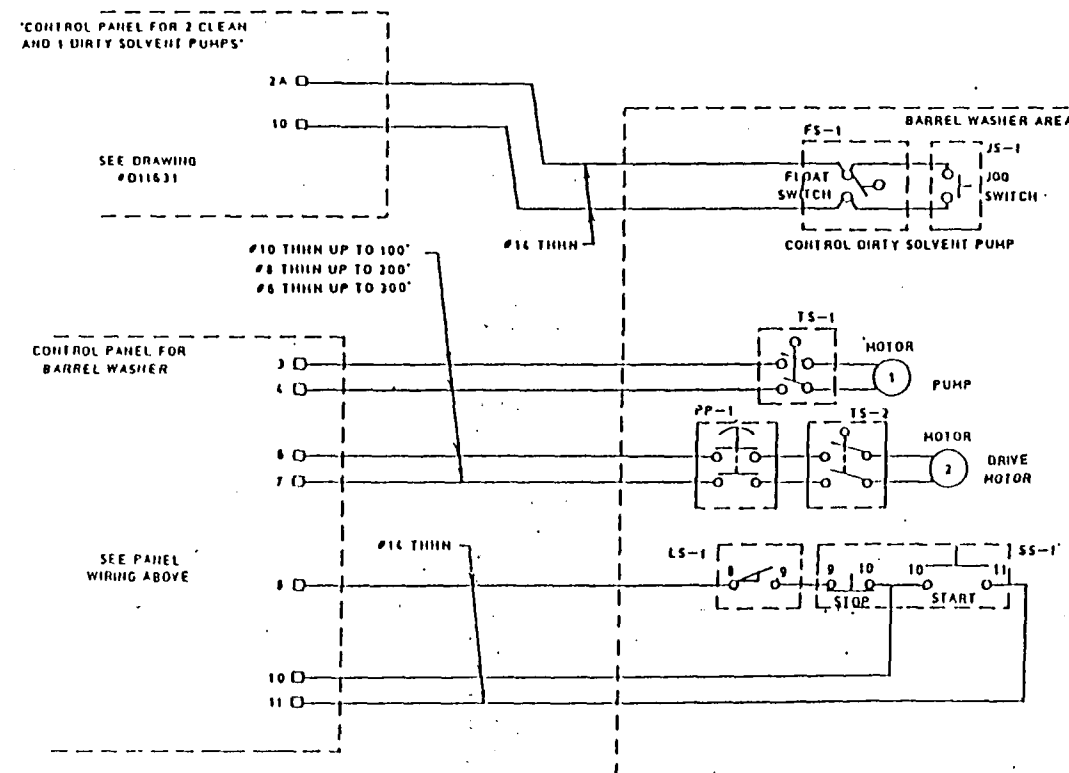


WIRING DIAGRAM

N.T.S.

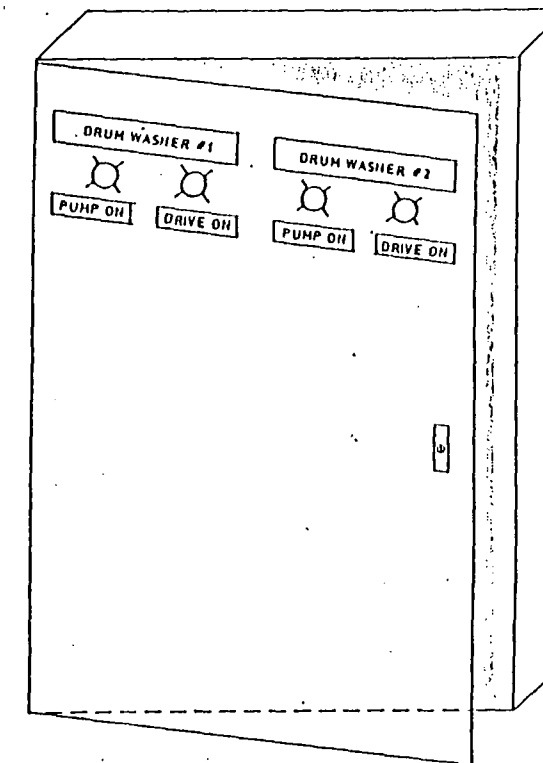

PANEL FRONT

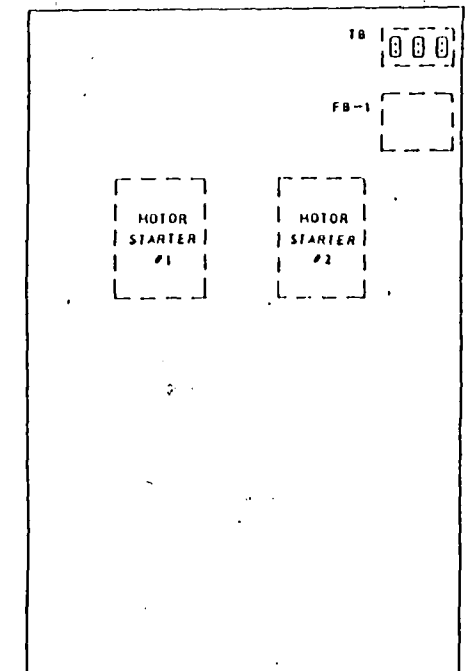

PANEL INTERIOR

CONTROL PANEL MAKE-UP

N.T.S.

TAG	QUANTITY	DESCRIPTION
FB-1	1	FUSE BLOCK WITH FHN FUSES 1/4" FUSE LN 250 30 2P FUSES ELHR 25.
STARTER	2	NEMA SIZE #1 MAGNETIC STARTER, SQ D 4538-580.15
1LT	2	PUMP PILOT LIGHT - GREEN - 240 VOLT, SQ D 8001 KP7H3 W/TRANSFORMER
2LT	2	DRIVE MOTOR PILOT LIGHT-GREEN - 240 VOLT, SQ D 8001 KP7H3 W/TRANSFORMER
PANEL	1	UNIVERSAL BOX WITH PIANO HINGE, SINGLE POINT L HANDLE, LOCK, 8" DEEP, 36" HIGH, 24" WIDE

REMOTE ITEMS

SS-1	1	START-STOP STATION #001 BR205
TS-1,2	2	2-POLE, TOGGLE SWITCH, 20A RATED SQ D 2510 KRL
JS-1	1	JUG SWITCH, 1-POLE, 20A RATED
FS-1	1	FLOAT SWITCH, 1-POLE, 10A RATED
LS-1	1	LIMIT SWITCH OR REED SWITCH MAKES WHEN BARREL IS IN PLACE #007 CL612
PP-1	1	2 POLE TOGGLE SWITCH, START STOP STATION 2HP CONTACT RATING

THIS DOCUMENT HAS BEEN PREPARED AND IS APPROVED BY ME FOR DISCUSSION IN ENVIRONMENTAL PERMIT APPLICATIONS ONLY. IT IS NEITHER APPROVED NOR IS IT TO BE USED FOR EQUIPMENT OR MATERIAL PROCUREMENT, CONSTRUCTION, OR ANY OTHER PURPOSE.

Figure II.C.2-2(a)

ELECTRICAL CONTROL PANEL FOR DRUM WASHER '90'			
SAFETY-KLEEN CORP.			
711 W. TUMBLE HILL BLVD. ST. LOUIS, MO. 63105			
DATE	BY	CHKD	APPD
10/1/79	J. H. H. H.	J. H. H. H.	J. H. H. H.
D-14269			