




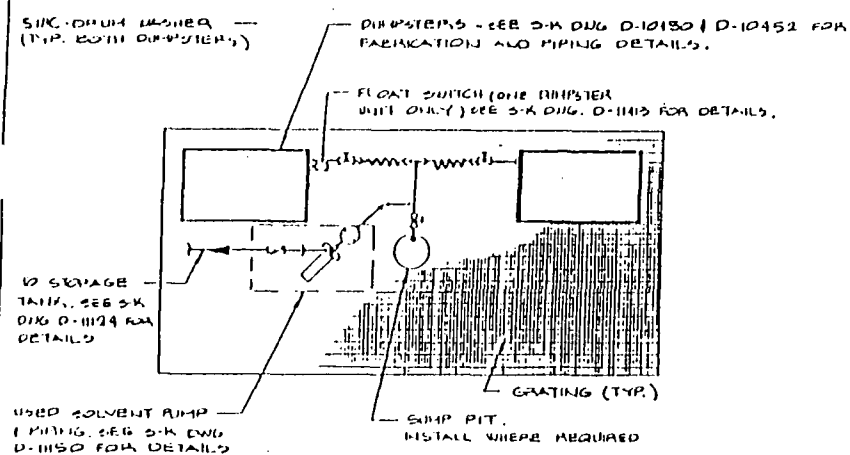


DOUBLE SWIC INSTALLATION
W/ ABOVE GROUND STORAGE

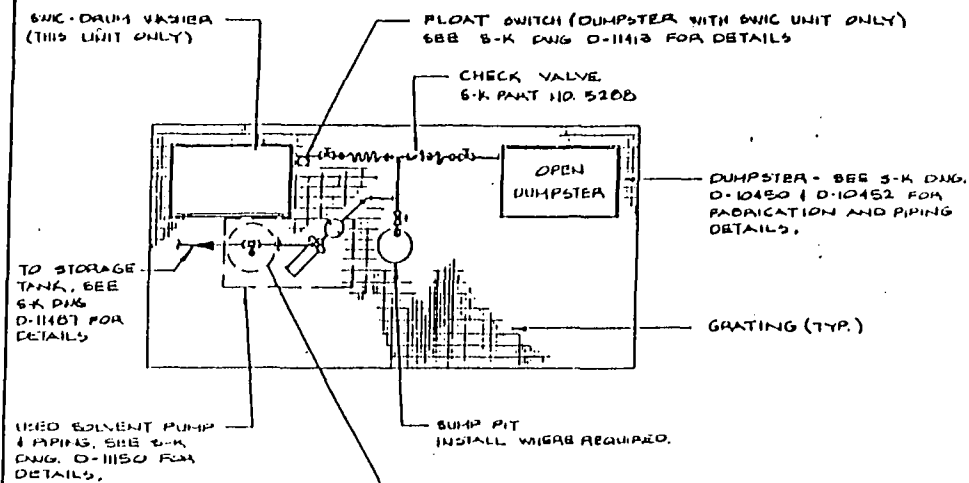


SINGLE SWIC INSTALLATION
W/ UNDERGROUND STORAGE

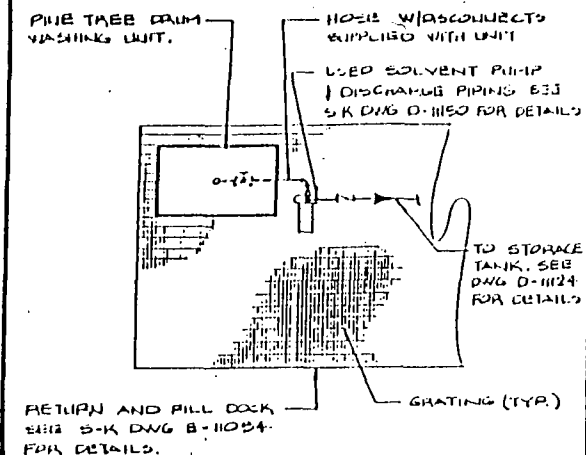


PINE TREE INSTALLATION
W/ ABOVE GROUND STORAGE

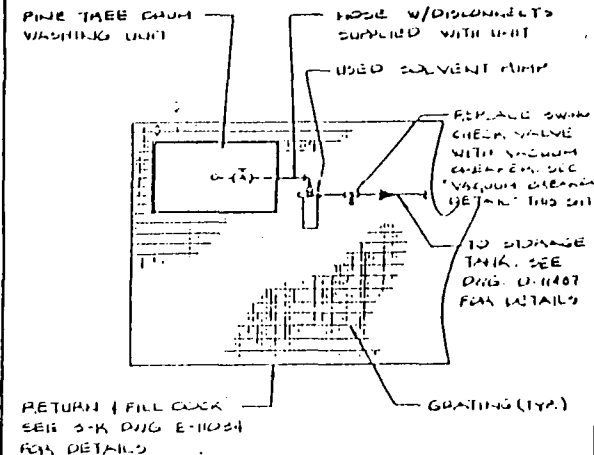


PINE TREE INSTALLATION
W/ UNDERGROUND STORAGE

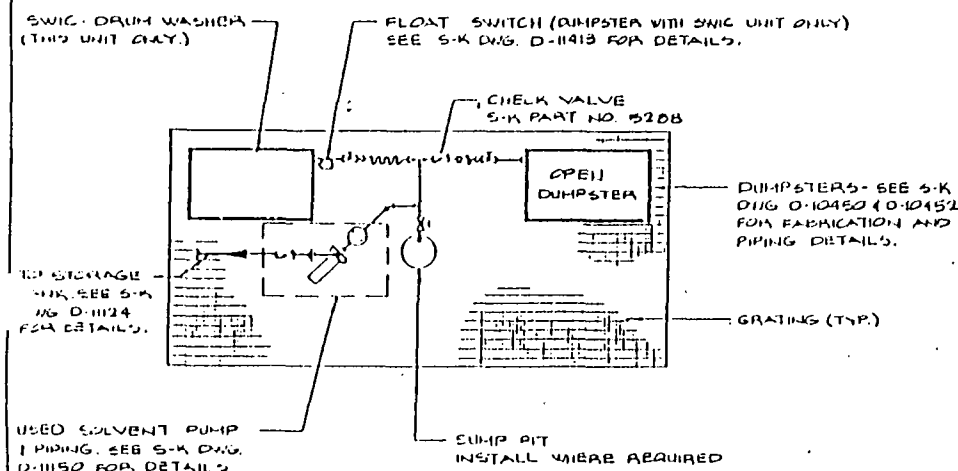


SINGLE SWIC INSTALLATION
W/ ABOVE GROUND STORAGE

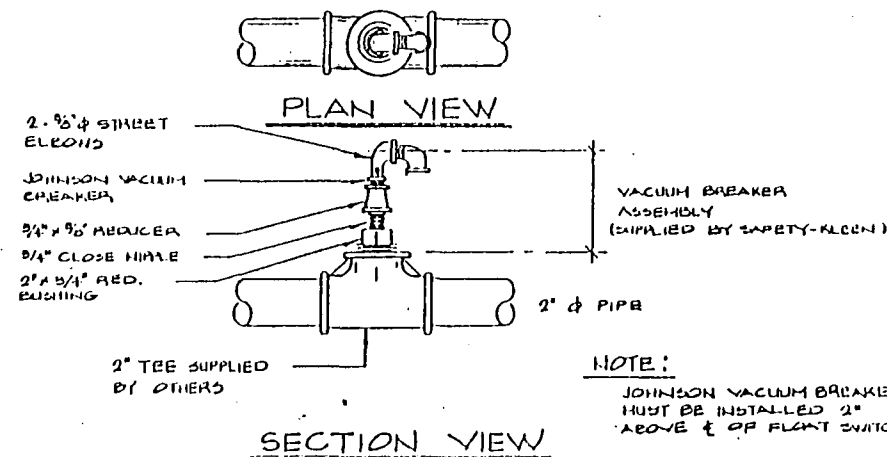

VACUUM BREAKER DETAIL

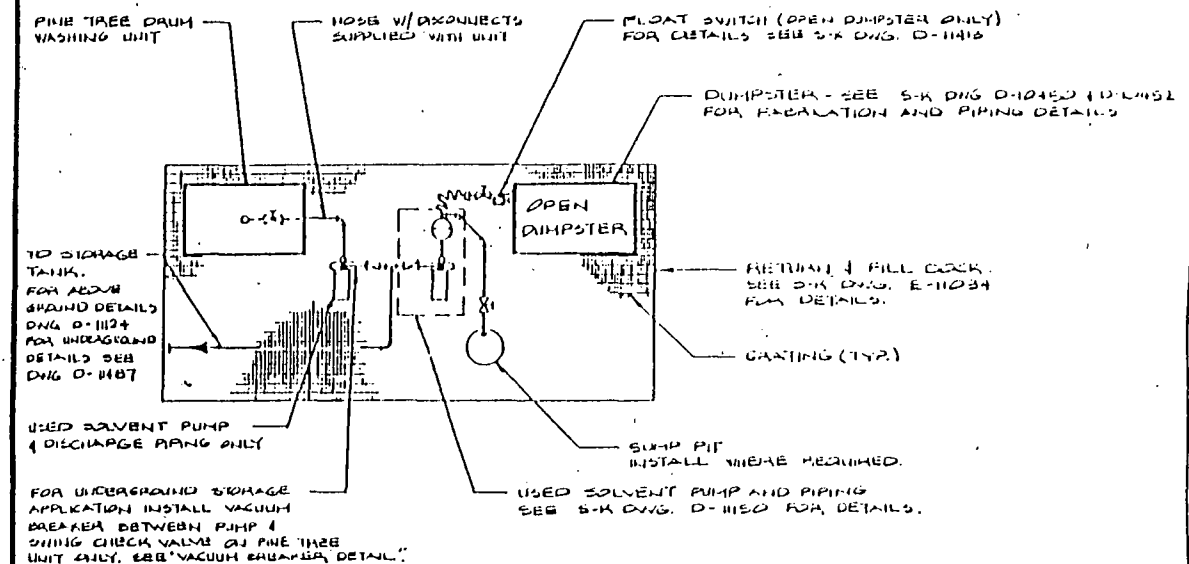

PINE TREE AND OPEN DUMPSTER INSTALLATION
FOR ABOVE GROUND & UNDERGROUND STORAGE

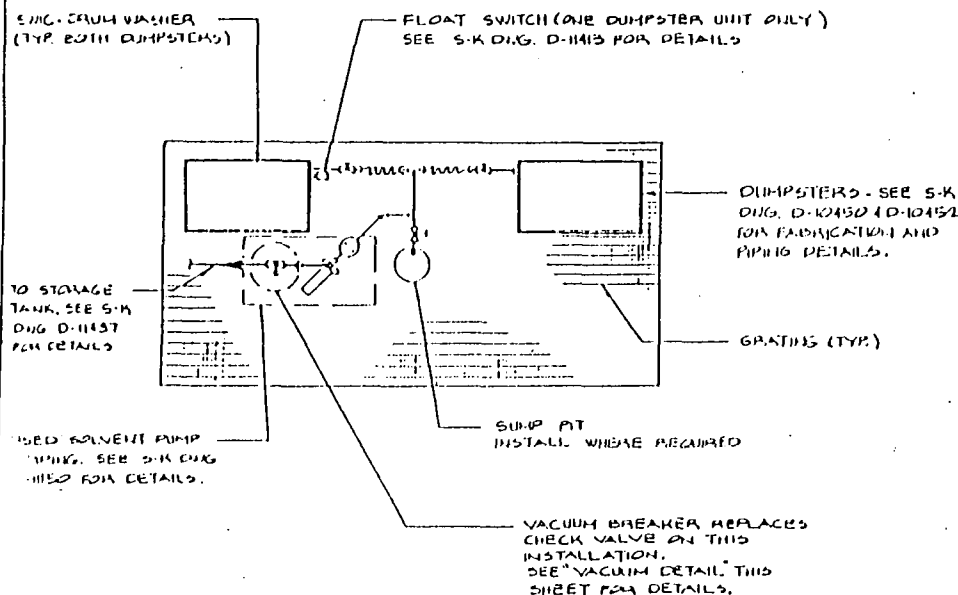

DOUBLE SWIC INSTALLATION
W/ UNDERGROUND STORAGE

THIS DOCUMENT HAS BEEN PREPARED AND IS APPROVED BY ME FOR INCLUSION IN ENVIRONMENTAL PERMIT APPLICATIONS ONLY. IT IS NEITHER APPROVED NOR IS IT TO BE USED FOR EQUIPMENT OR MATERIAL PROCUREMENT, CONSTRUCTION, OR ANY OTHER PURPOSE.

Figure II.C.2-2(b)

TYPICAL DRUM WASHER SCHEMATICS									
SAFETY-KLEEN CORP.									
DATE	BY	CHECKED	INCHARGE APPR	OPERATOR APPR	DATE	DESCRIPTION	BY	CHECKED	APPR
11/10/01	AS				11/10/01	FOR SERVICE CENTER			
DRAWING NO. D-11288							REV		

THIS DRAWING CONTAINS INFORMATION PROPRIETARY TO SAFETY-KLEEN CORP. ANY REPRODUCTION, DISCLOSURE OR USE OF THIS DRAWING IS EXPRESSLY PROHIBITED EXCEPT BY SAFETY-KLEEN OR AS SAFETY-KLEEN MAY AGREE IN WRITING.