



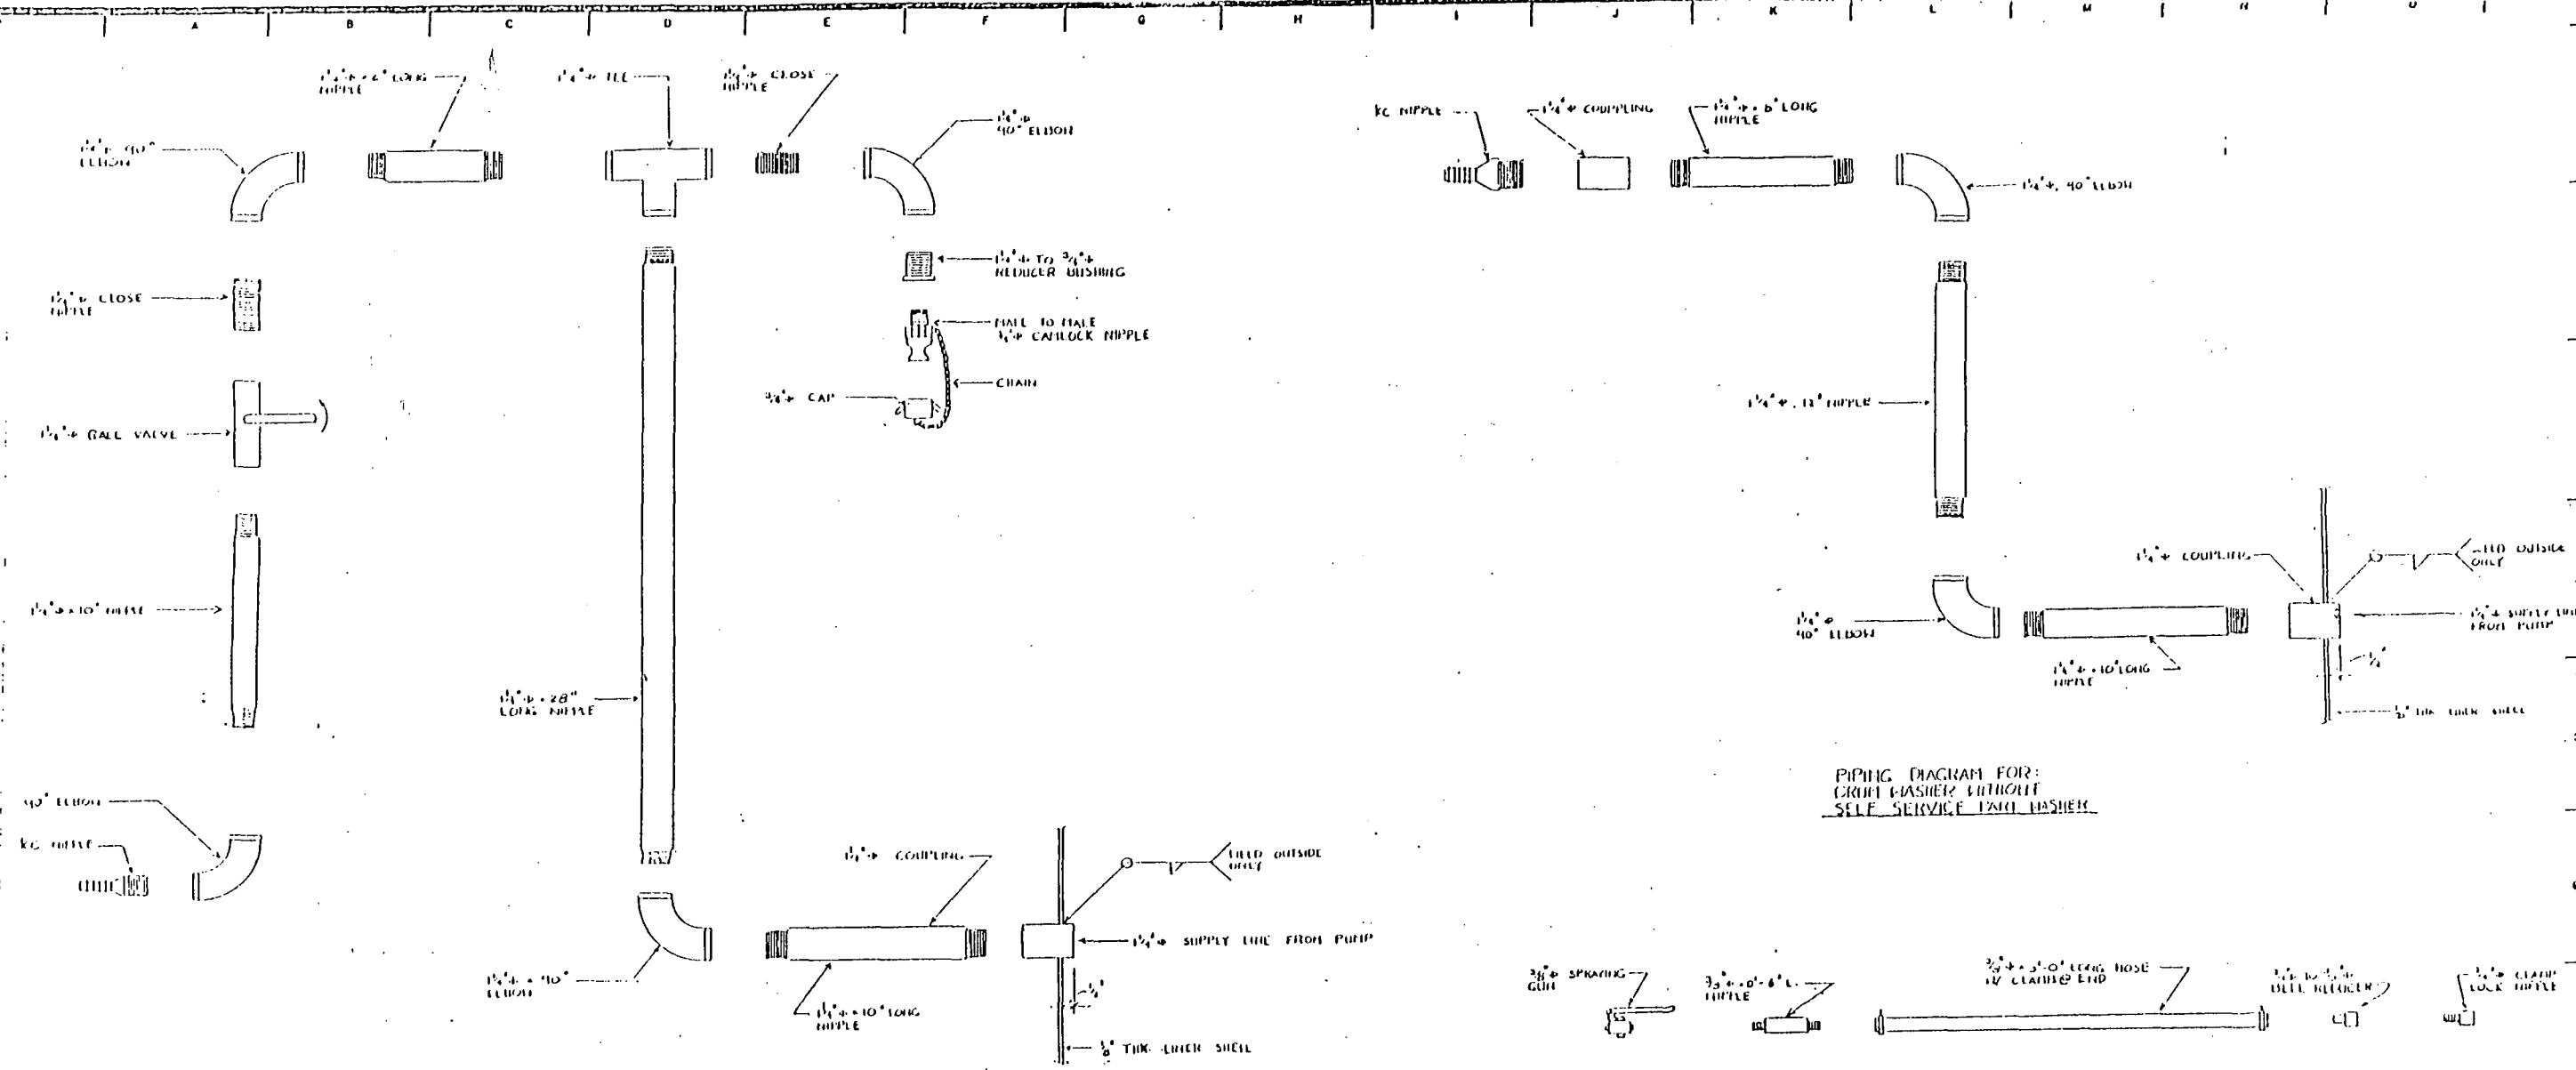

PIPING DIAGRAM FOR:
DRUM WASHER WITH
SELF SERVICE PART WASHER

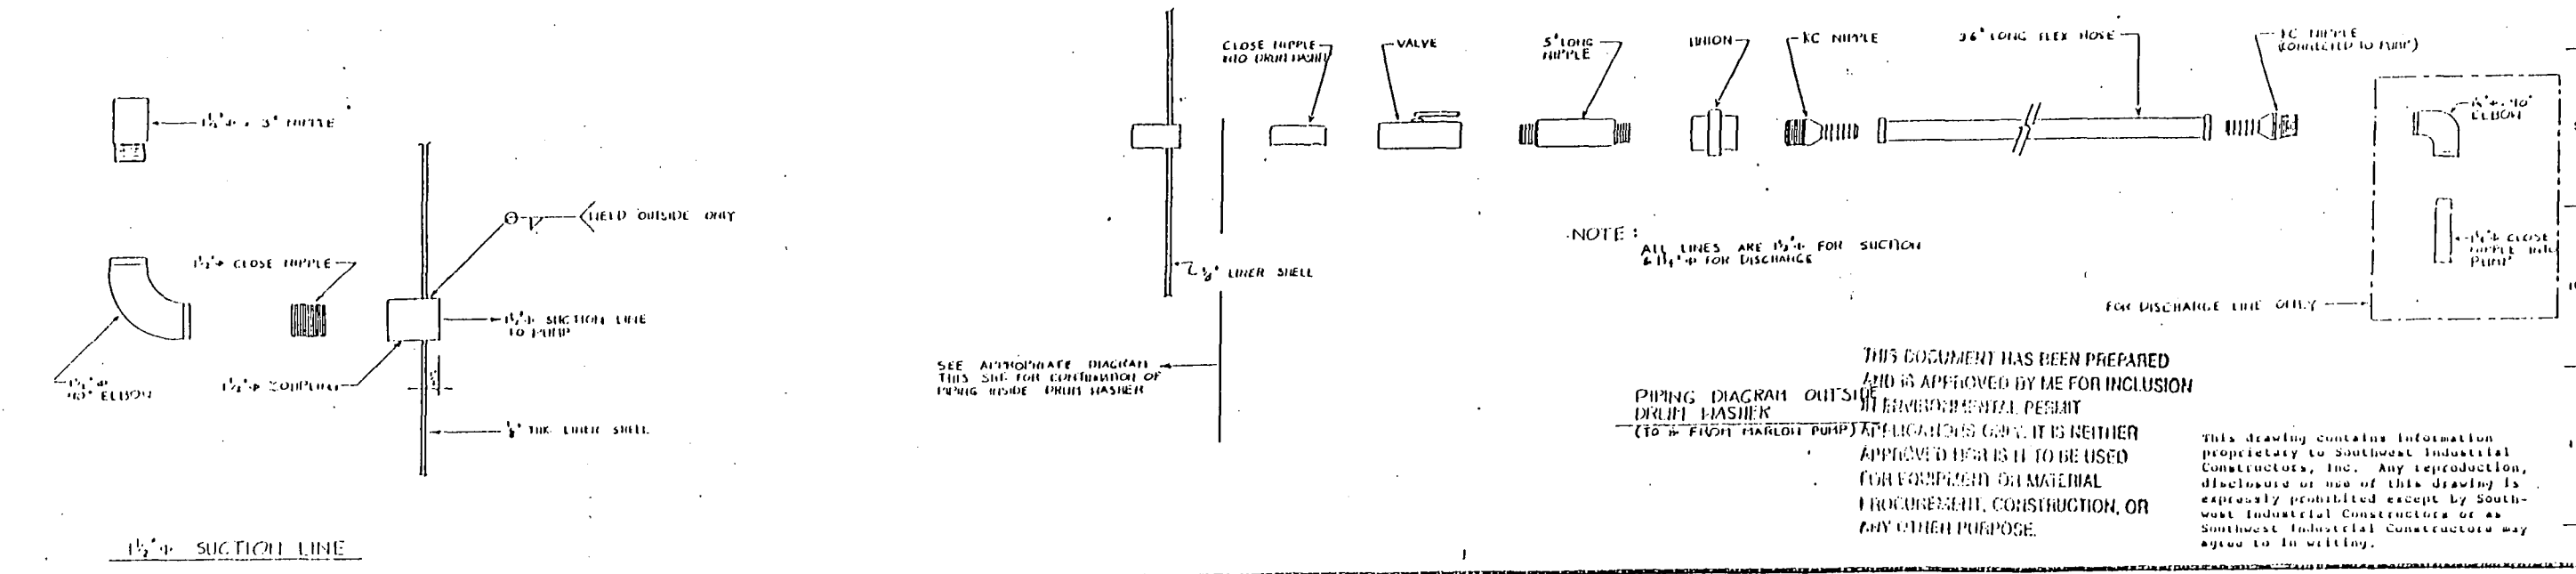

PIPING DIAGRAM FOR:
DRUM WASHER WITHOUT
SELF SERVICE PART WASHER

SPRY GUN FOR:
DRUM WASHER 1/2\"/>

NOTE:
ALL LINES ARE 1/2\"/>

THIS DOCUMENT HAS BEEN PREPARED
AND IS APPROVED BY ME FOR INCLUSION
IN ENVIRONMENTAL PERMIT
APPLICATIONS ONLY. IT IS NEITHER
APPROVED NOR IS IT TO BE USED
FOR EQUIPMENT OR MATERIAL
PROCUREMENT, CONSTRUCTION, OR
ANY OTHER PURPOSE.

This drawing contains information
proprietary to Southwest Industrial
Constructors, Inc. Any reproduction,
disclosure or use of this drawing is
expressly prohibited except by South-
west Industrial Constructors or as
Southwest Industrial Constructors may
agree to in writing.