




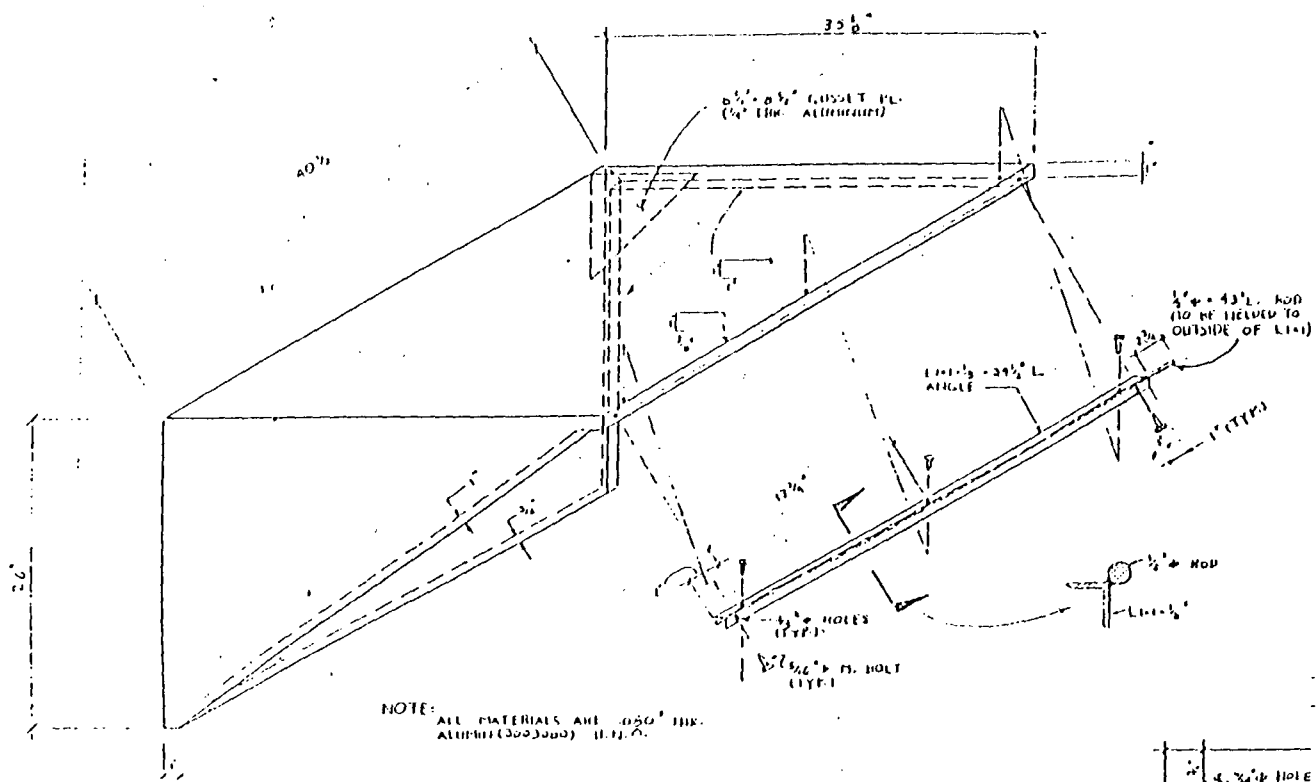


DRUM WASHER LID
SCALE: 1 1/2" = 1'-0"

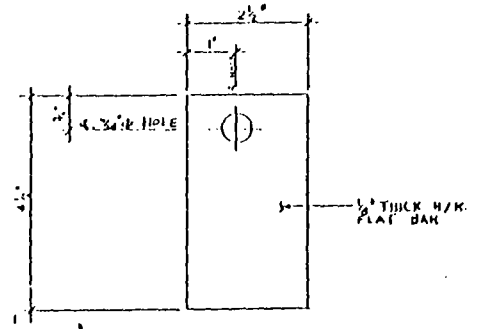


HINGE BRACKET
SCALE: 6" = 1'-0"

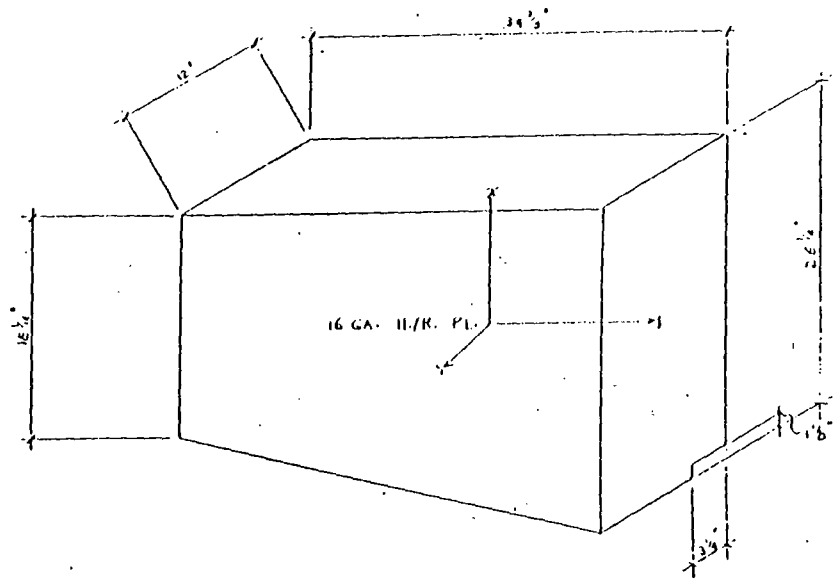


MOTOR COVER
SCALE: 1 1/2" = 1'-0"

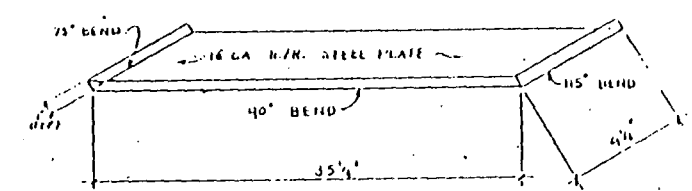


BOTTOM PAN FOR MOTOR COVER
SCALE: 1 1/2" = 1'-0"

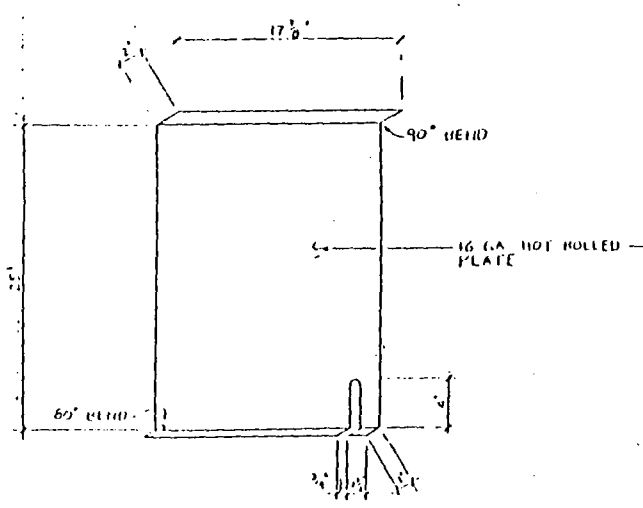


CABINET FRONT
SCALE: 1 1/2" = 1'-0"

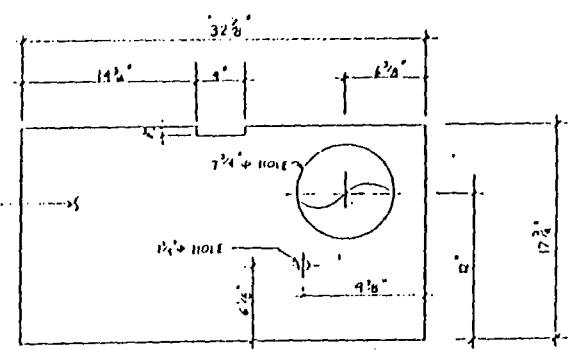

CABINET TOP
SCALE: 1 1/2" = 1'-0"

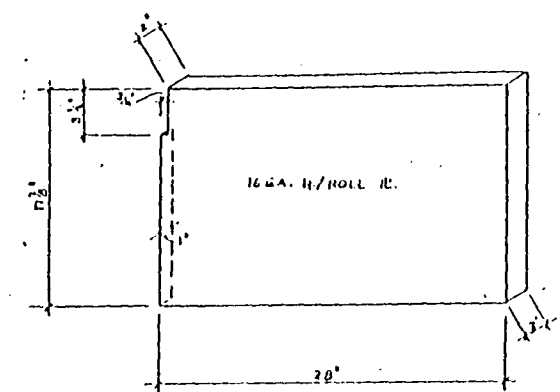

CABINET BACK
SCALE: 1 1/2" = 1'-0"

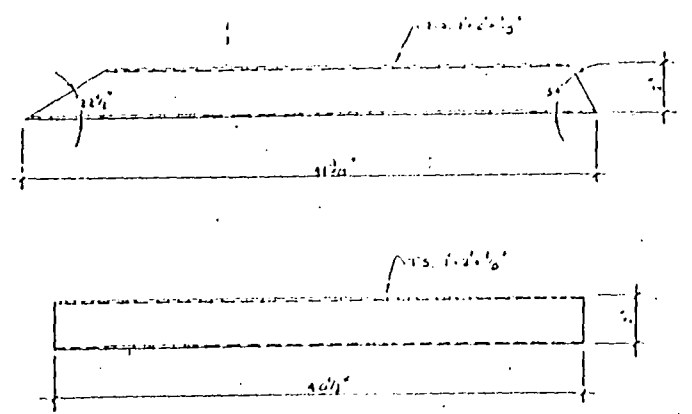

HOOD STIFFENER
SCALE: 1 1/2" = 1'-0"

THIS DOCUMENT HAS BEEN PREPARED
AND IS APPROVED BY ME FOR INCLUSION
IN GRANT SUBMITTAL PERMIT
APPLICANTS ONLY. IT IS NEITHER
APPROVED NOR INTENDED TO BE USED
FOR EQUIPMENT OR MATERIAL
PROCUREMENT, CONSTRUCTION, OR
ANY OTHER PURPOSE.

This drawing contains information
proprietary to Southwest Industrial
Constructors, Inc. Any reproduction,
disclosure or use of this drawing is
expressly prohibited except by South-
west Industrial Constructors or as
Southwest Industrial Constructors may
agree to in writing.

SOUTHWEST INDUSTRIAL
CONSTRUCTORS, INC.

DATE: 1/1/68
BY: J. A. H.
FOR: A. L. I.
C. P.

SAFETY-KLEEN
DRUM WASHER

DRAWING NO. 7