

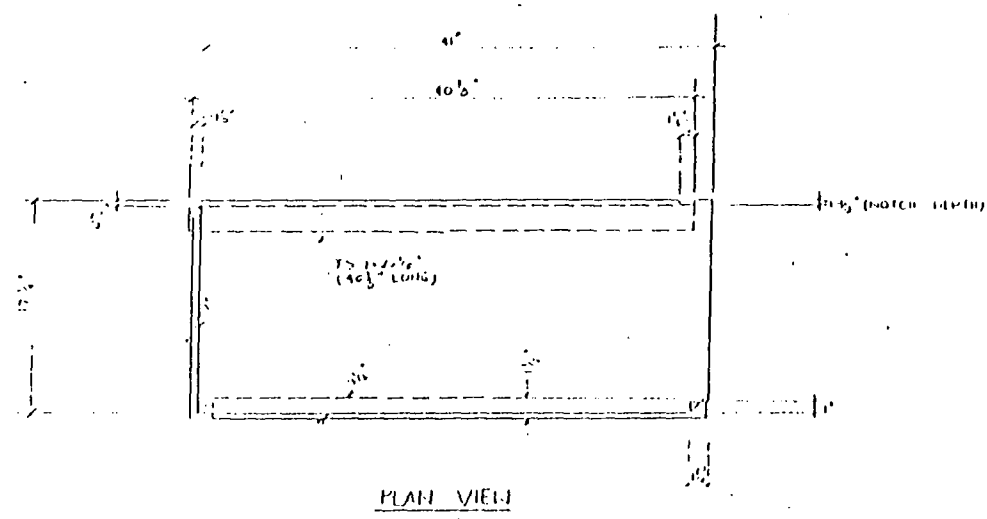
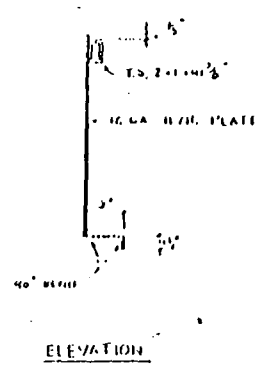
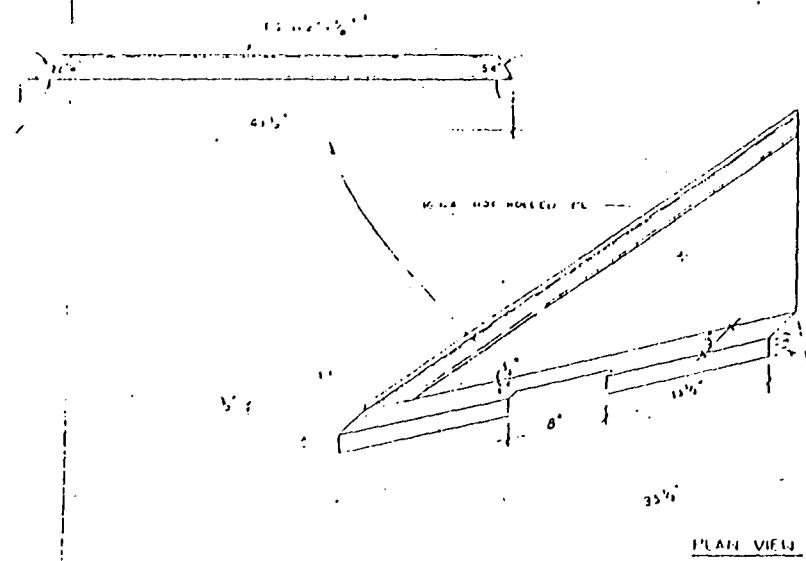
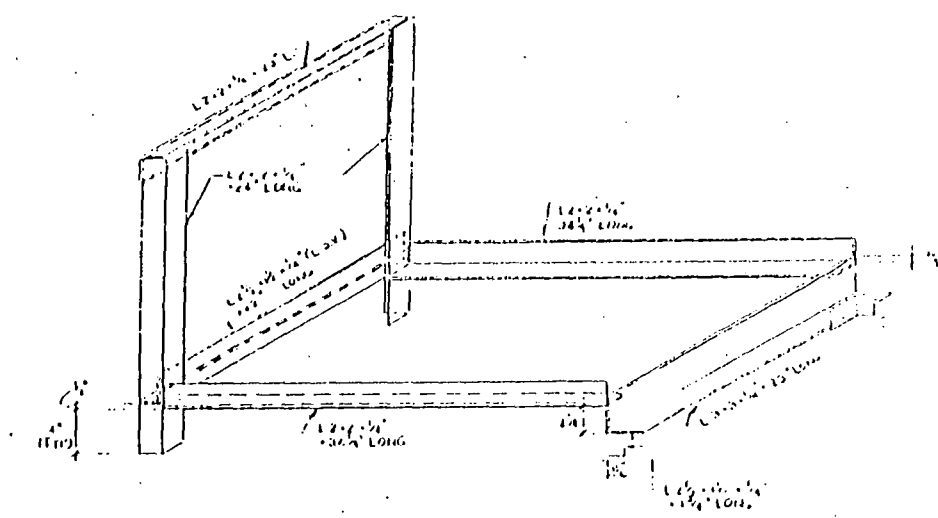
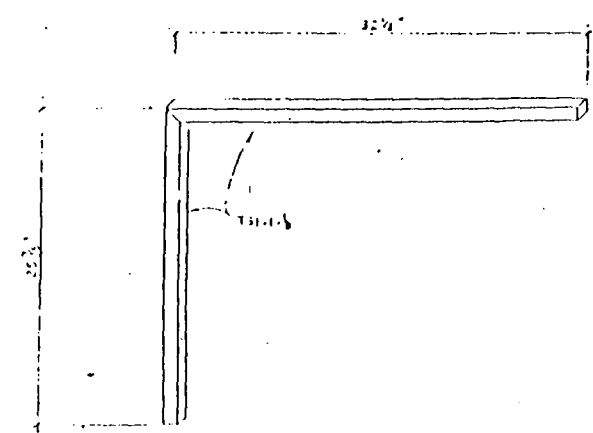
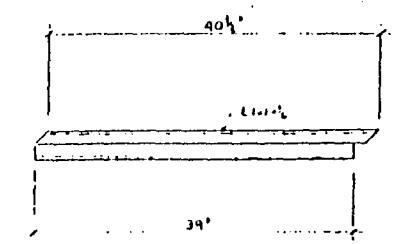
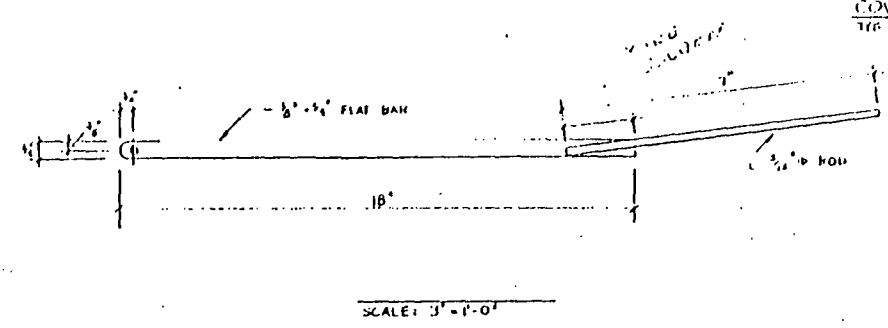


FRONT HOOD SUPPORT
SCALE: 1 1/2" = 1'-0"

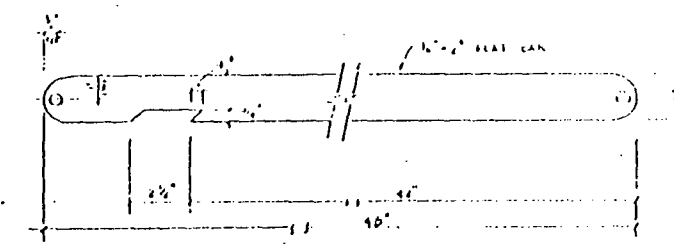

SIDE HOOD SUPPORT
SCALE: 1 1/2" = 1'-0"

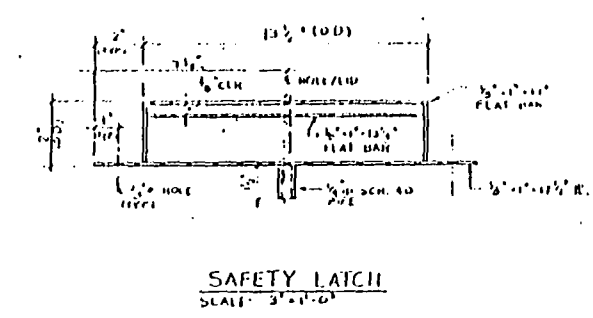

THIS DOCUMENT HAS BEEN PREPARED
AND IS APPROVED BY ME FOR INCLUSION
IN THE PROJECT RECORD.
APPROVED FOR ME BY MEYER
APPROVED FOR ME BY MEYER
FOR EQUIPMENT OR MATERIAL
PROCUREMENT, CONSTRUCTION, OR
ANY OTHER PURPOSE.

This drawing contains information
proprietary to Southwest Industrial
Constructors, Inc. Any reproduction,
disclosure or use of this drawing is
expressly prohibited except by South-
west Industrial Constructors or as
Southwest Industrial Constructors may
agree to in writing.