
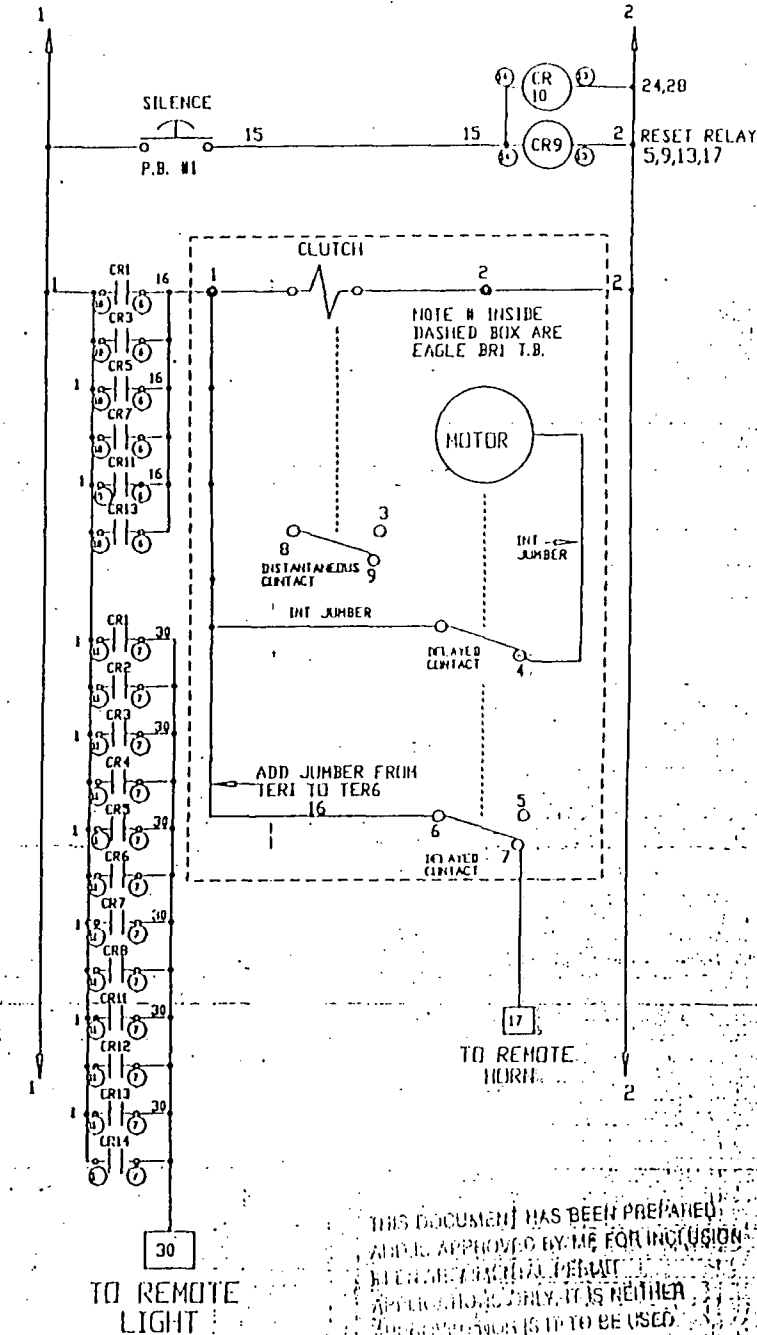
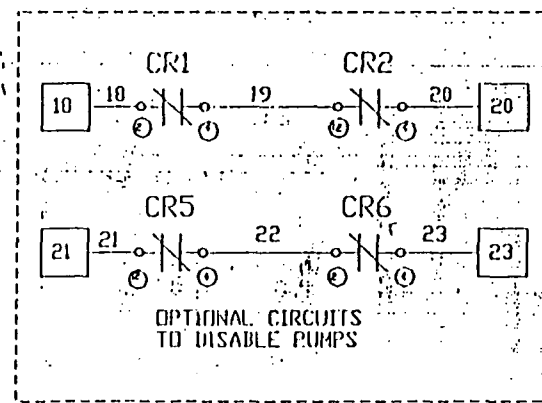
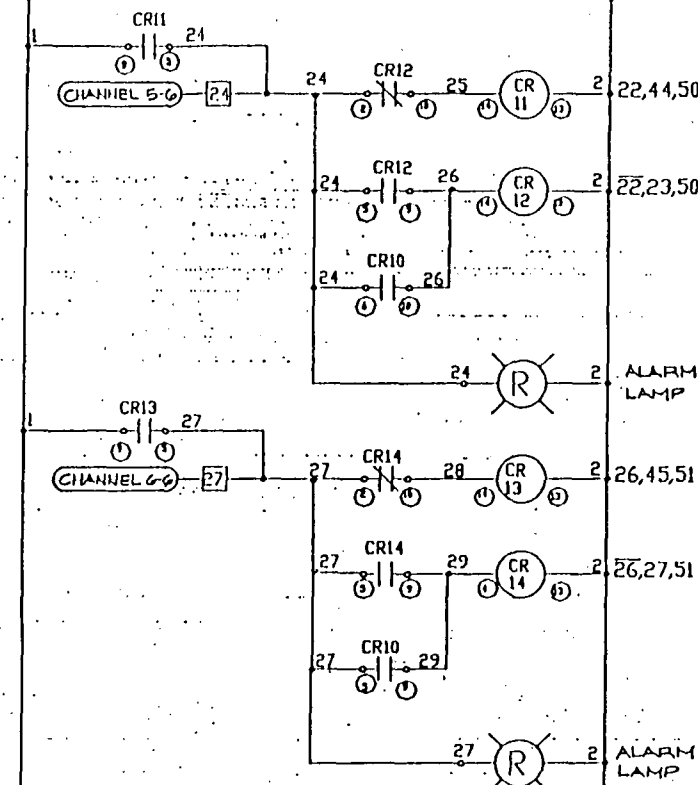


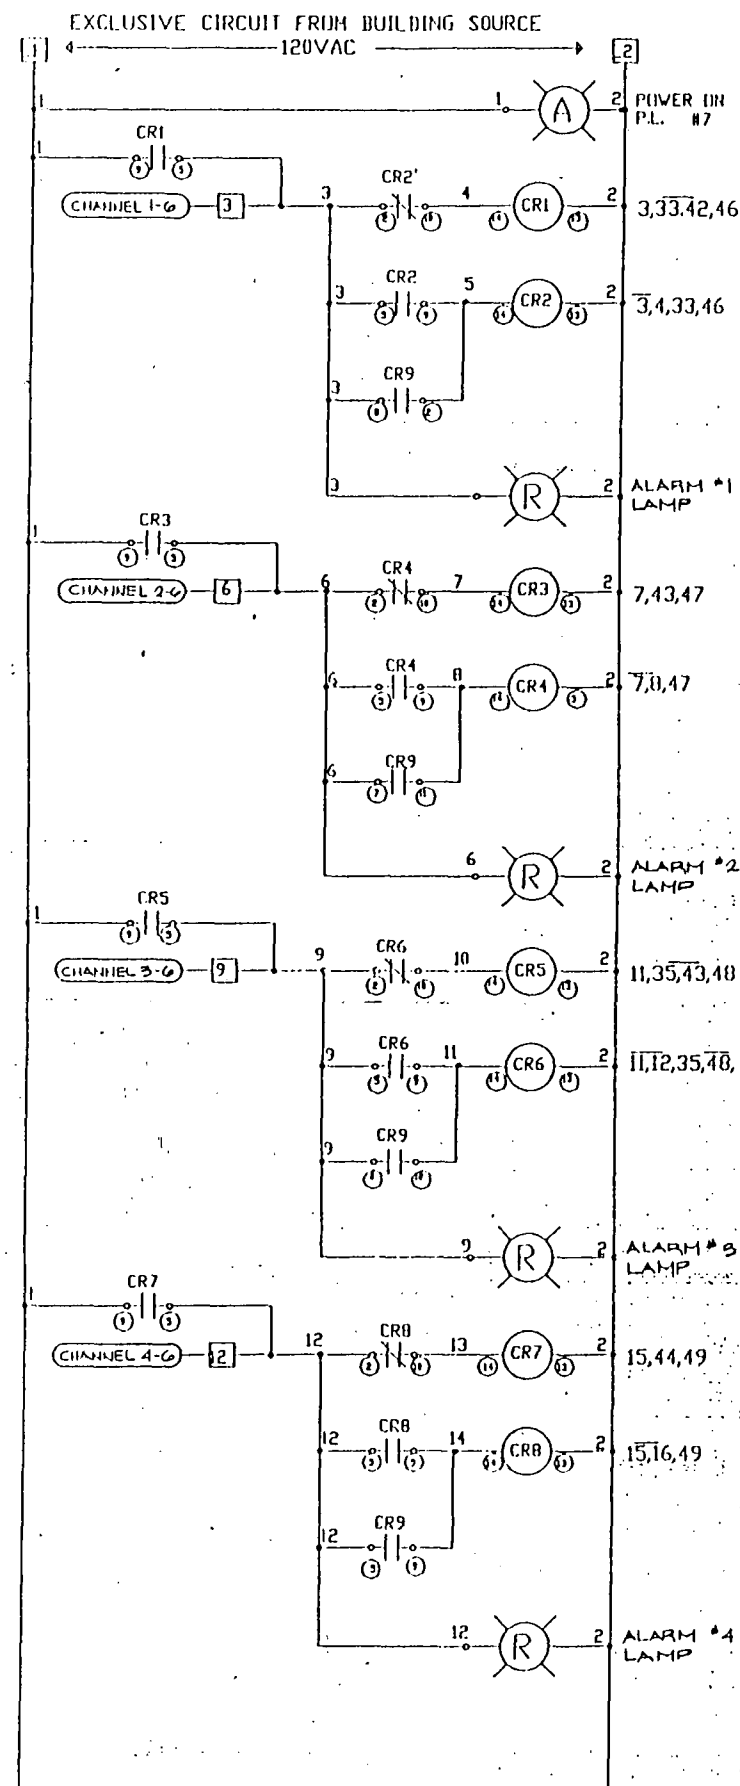

NOTE: NUMBERS IN CIRCLES ARE RELAY SOCKET TERMINALS

NOTE: NUMBERS IN SQUARE BOXES ARE TERMINAL BLOCK WIRE NUMBERS

NOTE: NUMBERS IN OVALS ARE RELAY TERMINALS IN PREPARED RECEIVER PANEL, SEE DWG P-15929 FOR DETAILS.

THIS DOCUMENT HAS BEEN PREPARED AND APPROVED BY ME FOR INCLUSION IN THE PROJECT RECORD. IT IS NEITHER A CONTRACT DOCUMENT NOR TO BE USED FOR CONSTRUCTION OR ANY OTHER PURPOSE.

Figure II.C-5(e)

6. TANK ALARM CONTROL BOX WITH AUTO SILENCE		SHEET 1 OF 2	
SAFETY-KLEEN CORP.		11100 10TH AVE. - BIRMINGHAM, ALA. 35202	
NO.	1	DATE	11-1-77
REVISION	1	DESCRIPTION	REMOVE FLOAT SWITCH WIRING AND ADDED HIGH LEVEL ALARM WIRING.
DATE	11-1-77	BY	CLM
APPROVED		DATE	
SCALE: NONE		DRW: HCU	CHKD: HCU
D-13974		1	