



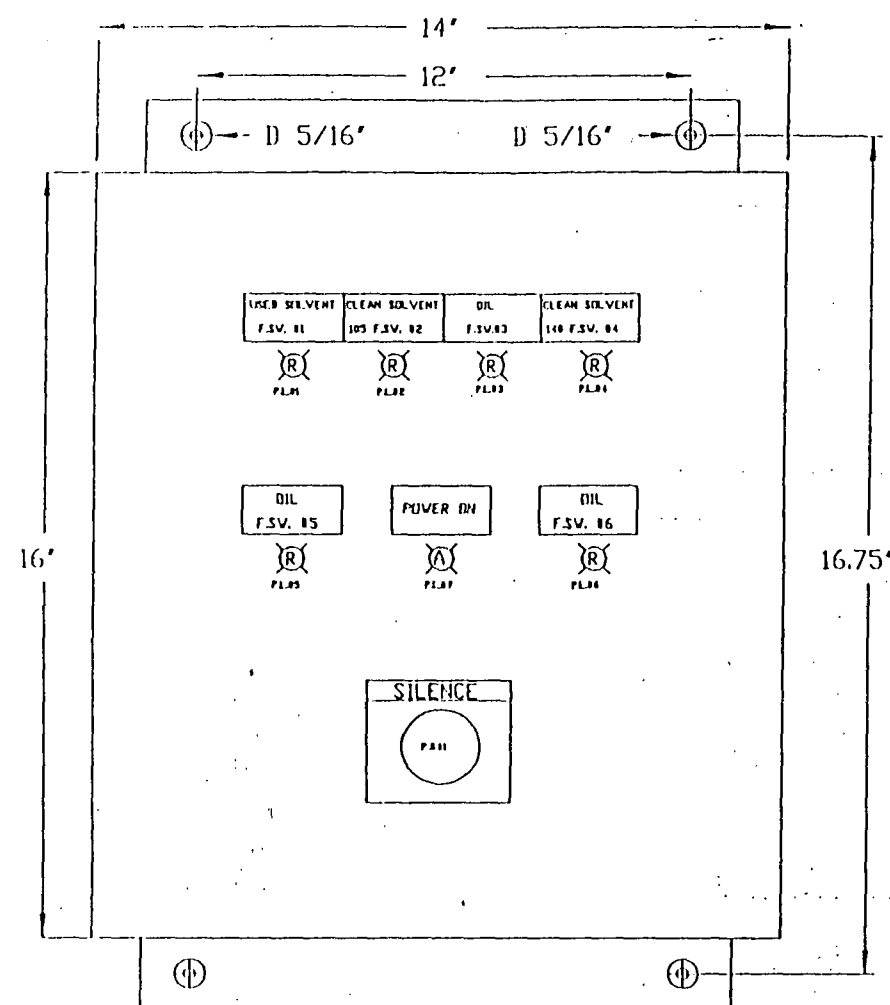


SUB PLATE COMPONENT LOCATION

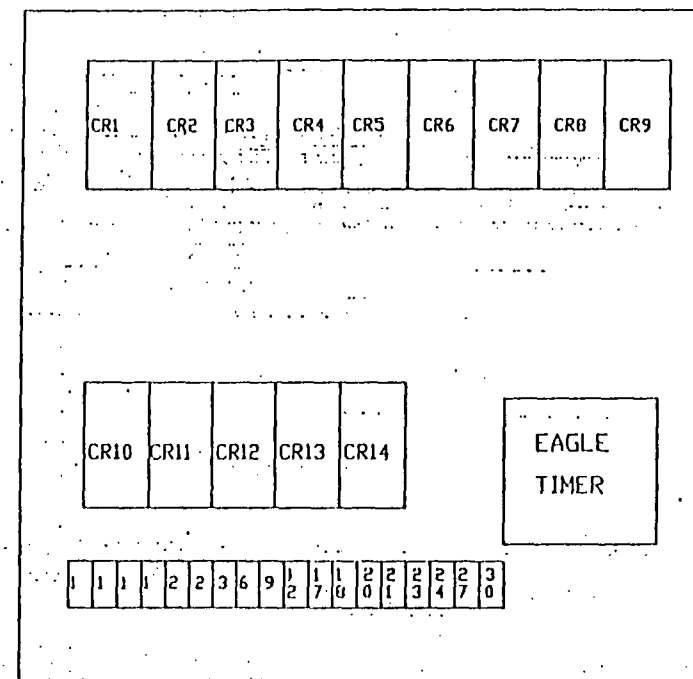

PARTS LIST

QTY

1	A1614CH	HOFFMAN ENCLOSER
1	A16P14	HOFFMAN SUB PLATE
1	800T-D6D1	A-B RED PUSHBUTTON
1	800T-X700	A-B NAME PLATE
1	DR1- 7-A6-00	EAGLE TIMER 5MIN
14	MY4AC120	OMRON RELAY
14	PYF14A	OMRON RELAY BASE
1	PFP-50N	MOUNTING TRACK
7	30099	SYLVANIA LIGHT BASE
6	30120	SYLVANIA RED LENS
1	30126	SYLVANIA AMBER LENS
7	120 PSB	LIGHT BULBS
	1492-H1	TERMINAL BLOCKS A-B
	E-1x2WH6	PANDUIT WIRE WAY
	C-1WH6	PANDUIT COVER

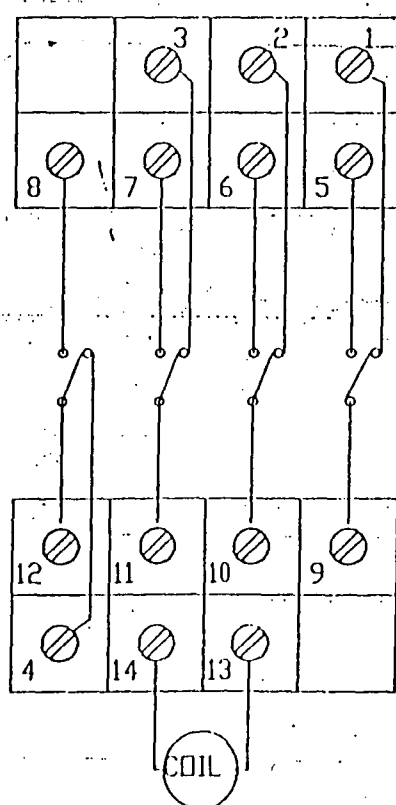

OMRON RELAY MY4AC120 TERMINAL LAYOUT

THIS DOCUMENT HAS BEEN PREPARED
AND IS APPROVED BY ME FOR INCLUSION
IN ENVIRONMENTAL PERMIT
APPLICATIONS ONLY. IT IS NEITHER
APPROVED NOR IS IT TO BE USED
FOR EQUIPMENT OR MATERIAL
PROCUREMENT, CONSTRUCTION, OR
ANY OTHER PURPOSE.

Figure II.C.2-5(f)

TANK ALARM CONTROL BOX WITH AUTO SILENCE				SHEET 2 OF 2			
SAFETY-KLEEN CORP.				11100 W. 10th Ave. - Denver, CO 80202			
1	CHANGED PART NO. FOR EAGLE 5 MIN. TIMER	DS		DATE	1-8-92	BY	3317
D-13975				1			