


FACILITY EQUIPMENT LAYOUT

Figure: 1.D.2-1
Revision: 0
Date: 07/29/96
Page: 24 a

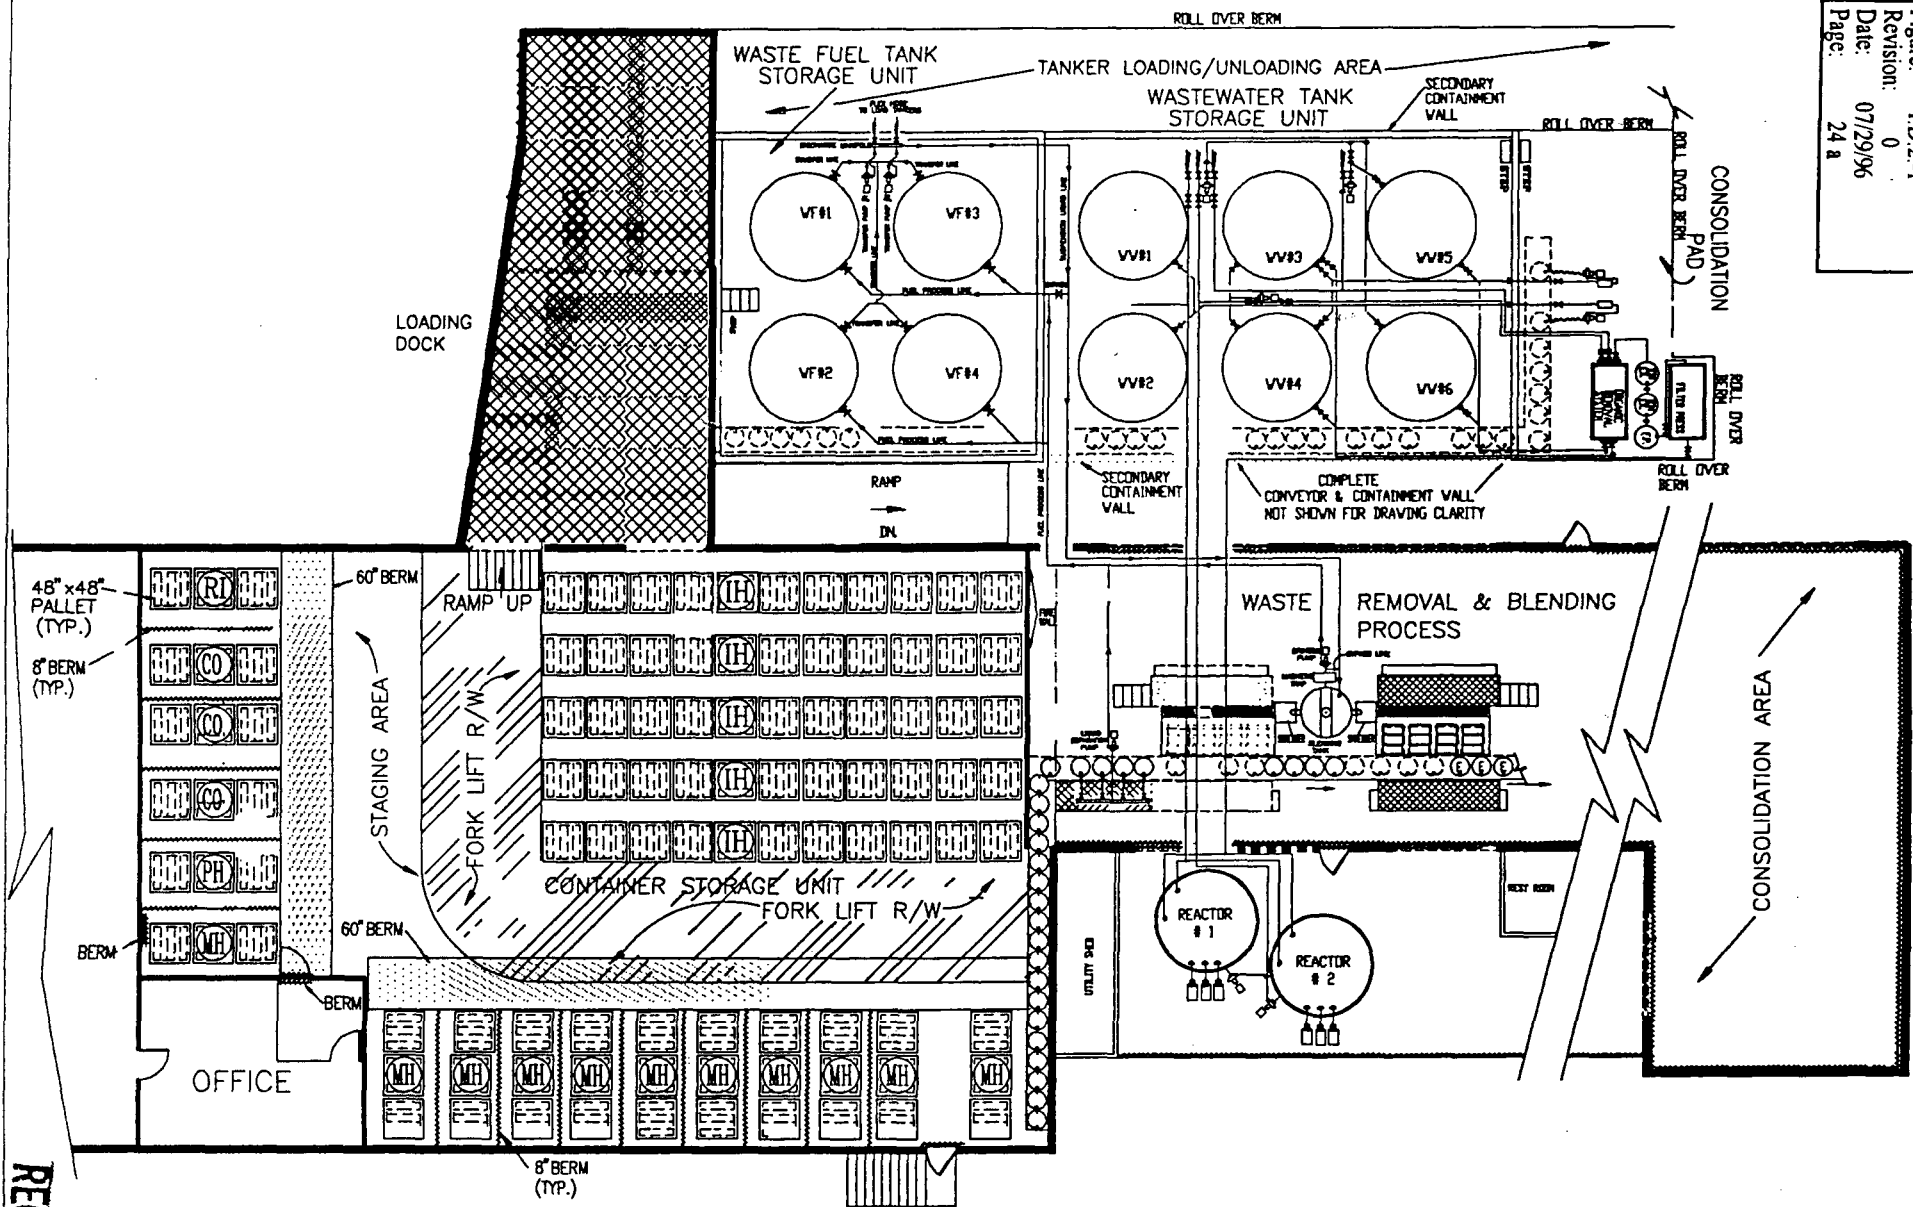

RECEIVED



REV	DESCRIPTION	DATE	BY
1	CHANGING SERVICE	3/28/96	DR
2	APPROVED BY		DR
3	SCALE: N.T.S.		DR
4	DATE: 3/28/96		DR
5	1000 ROCKET BOULEVARD, DELAND, FLORIDA		DR
