



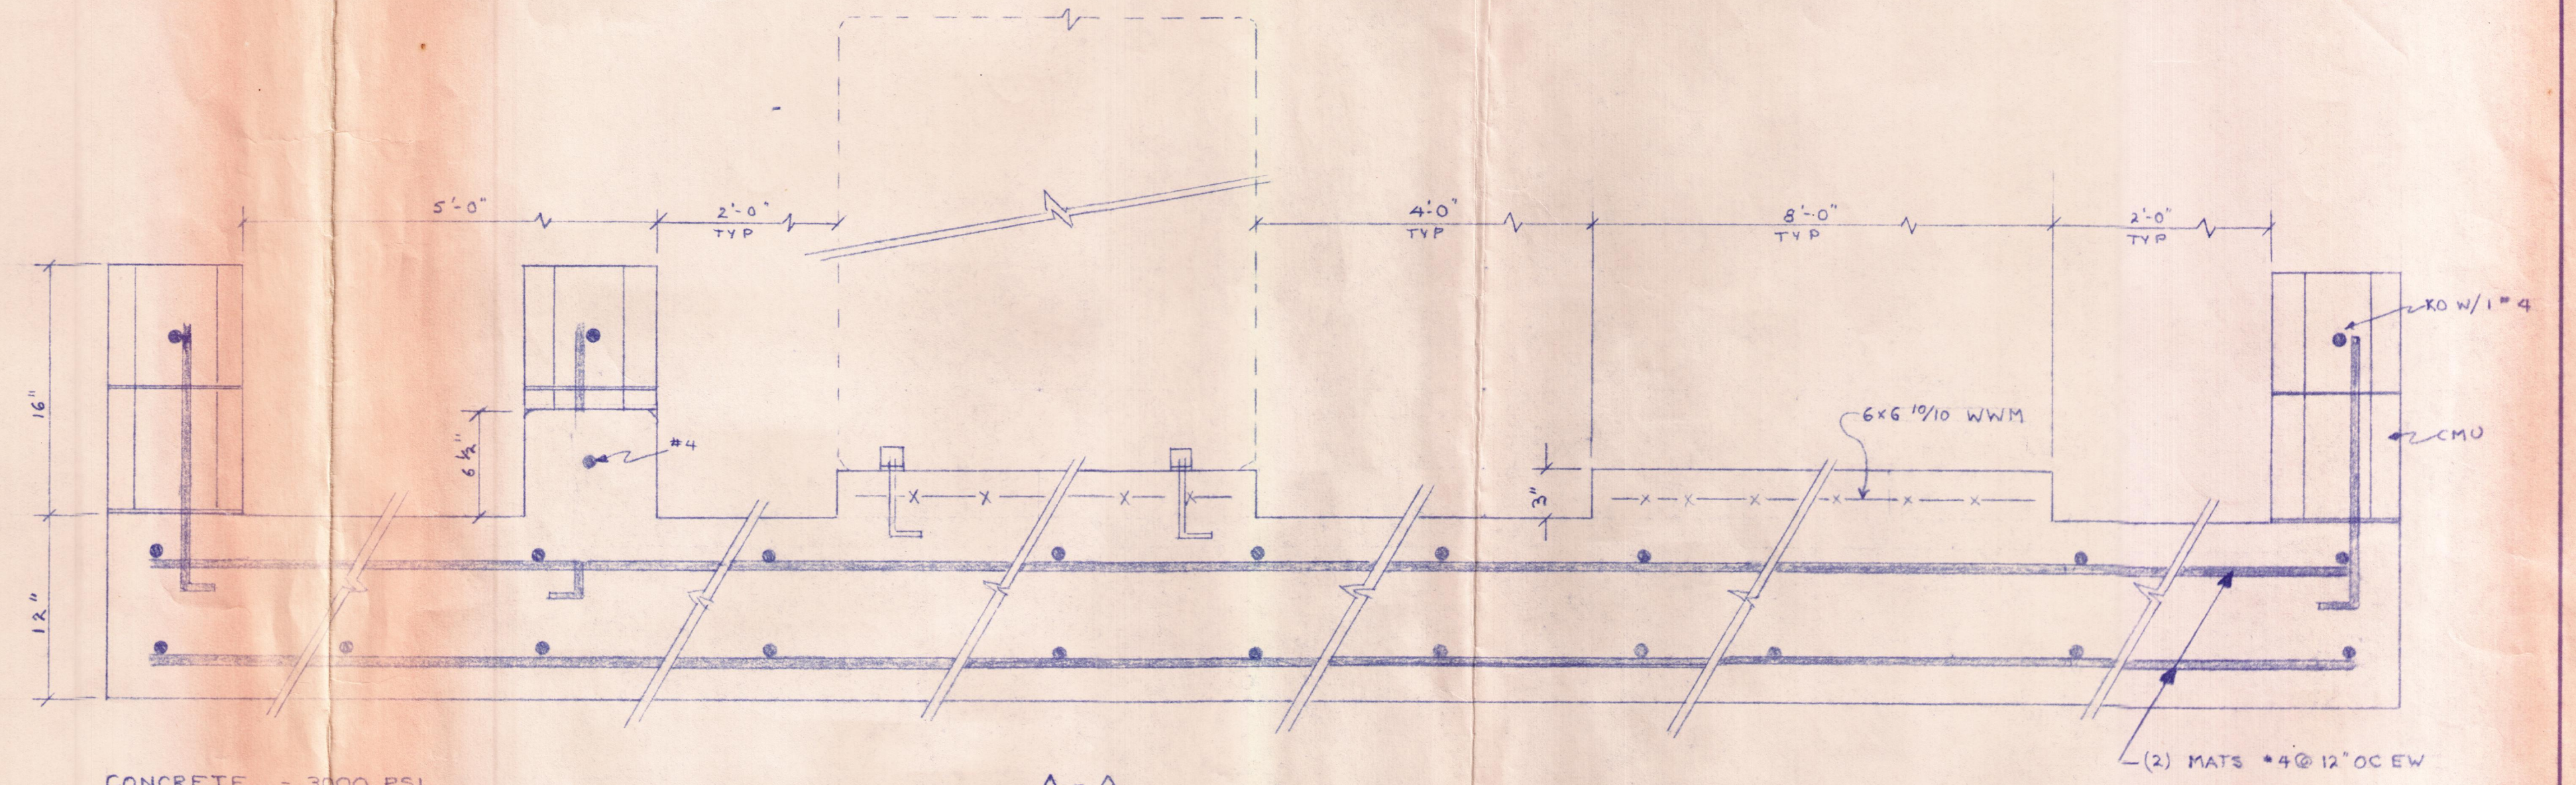

CONCRETE - 3000 PSI
 STEEL #4 GRADE 60
 SOIL BEARING 1500 PSF MIN.

A-A
 1 1/2" = 1'-0"

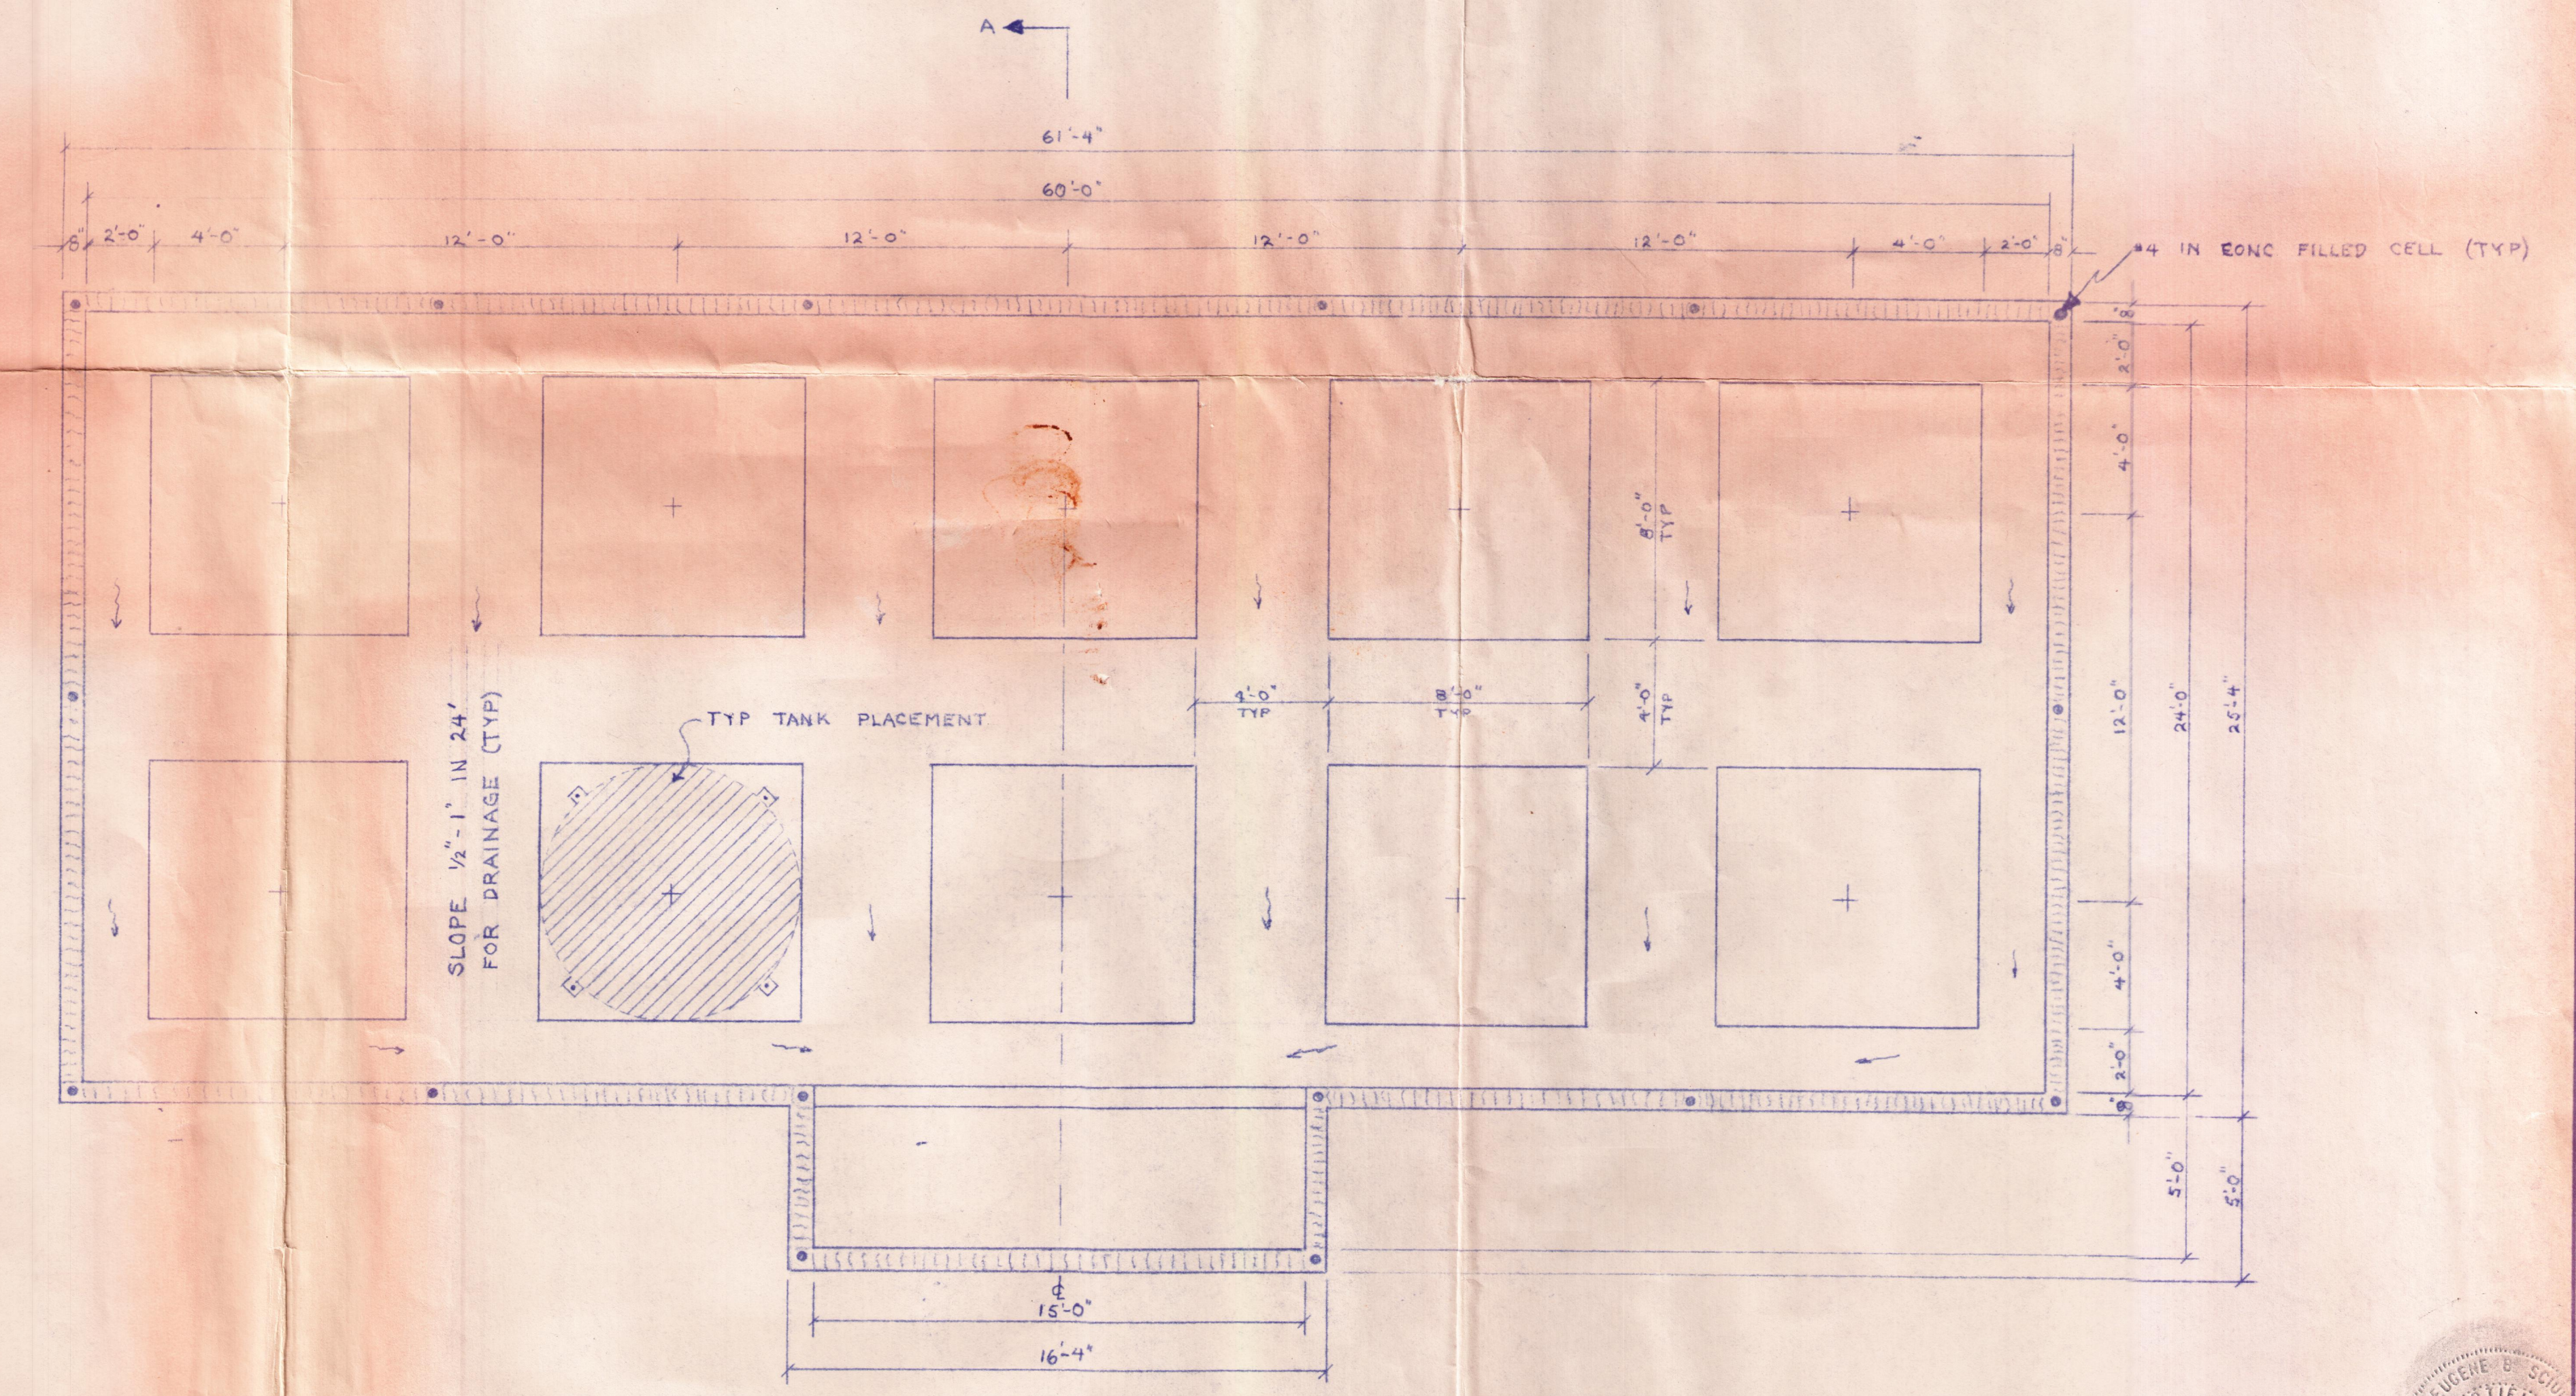

PLAN
 1/4" = 1'-0"



TANK PAD		
INTERNATIONAL SOLVENT RECOVERY		
SCALE: NOTED	APPROVED BY:	DRAWN BY: <i>EBS</i>
DATE: 11/15/82		REVISED:
ENGINEER EUGENE B. SCIOLLI		DRAWING NUMBER FD890724-10