

Florida Profit

INDUSTRIAL WATER SERVICES, INC.

PRINCIPAL ADDRESS

1640 TALLEYRAND AVENUE
PO BOX 43369
JACKSONVILLE FL 32203
Changed 03/17/1987

MAILING ADDRESS

1640 TALLEYRAND AVENUE
PO BOX 43369
JACKSONVILLE FL 32203
Changed 03/17/1987

Document Number
H99973

FEI Number
592678951

Date Filed
02/18/1986

State
FL

Status
ACTIVE

Effective Date
02/13/1986

Last Event
CORPORATE MERGER

Event Date Filed
04/28/1994

Event Effective Date
05/01/1994

Registered Agent

Name & Address
DUDLEY, A. THOMAS 4135 VENETIA BLVD JACKSONVILLE FL 32210
Name Changed 03/17/1987
Address Changed 02/19/1992

Officer/Director Detail

Name & Address	Title
DUDLEY, A. THOMAS 4135 VENETIA BLVD JACKSONVILLE FL	DPTS
DUDLEY, CHARLES T JR 8332 COMPASS ROSE S	DV

JACKSONVILLE FL	
BALL, WILLIS M. I 311 PONTE VEDRA BLVD	D
PONTE VEDRA BEACH FL	
LANE, JAMES T 6230 HIGHLANDS COURT	D
PONTE VEDRA BEACH FL 32082	

Annual Reports

Report Year	Filed Date	Intangible Tax
2000	04/05/2000	
2001	03/29/2001	
2002	03/28/2002	

[Previous Filing](#)

[Return to List](#)

[Next Filing](#)

[View Events](#)


No Name History Information

[View Document Image\(s\)](#)

THIS IS NOT OFFICIAL RECORD; SEE DOCUMENTS IF QUESTION OR CONFLICT

[Corporations Inquiry](#)

[Corporations Help](#)

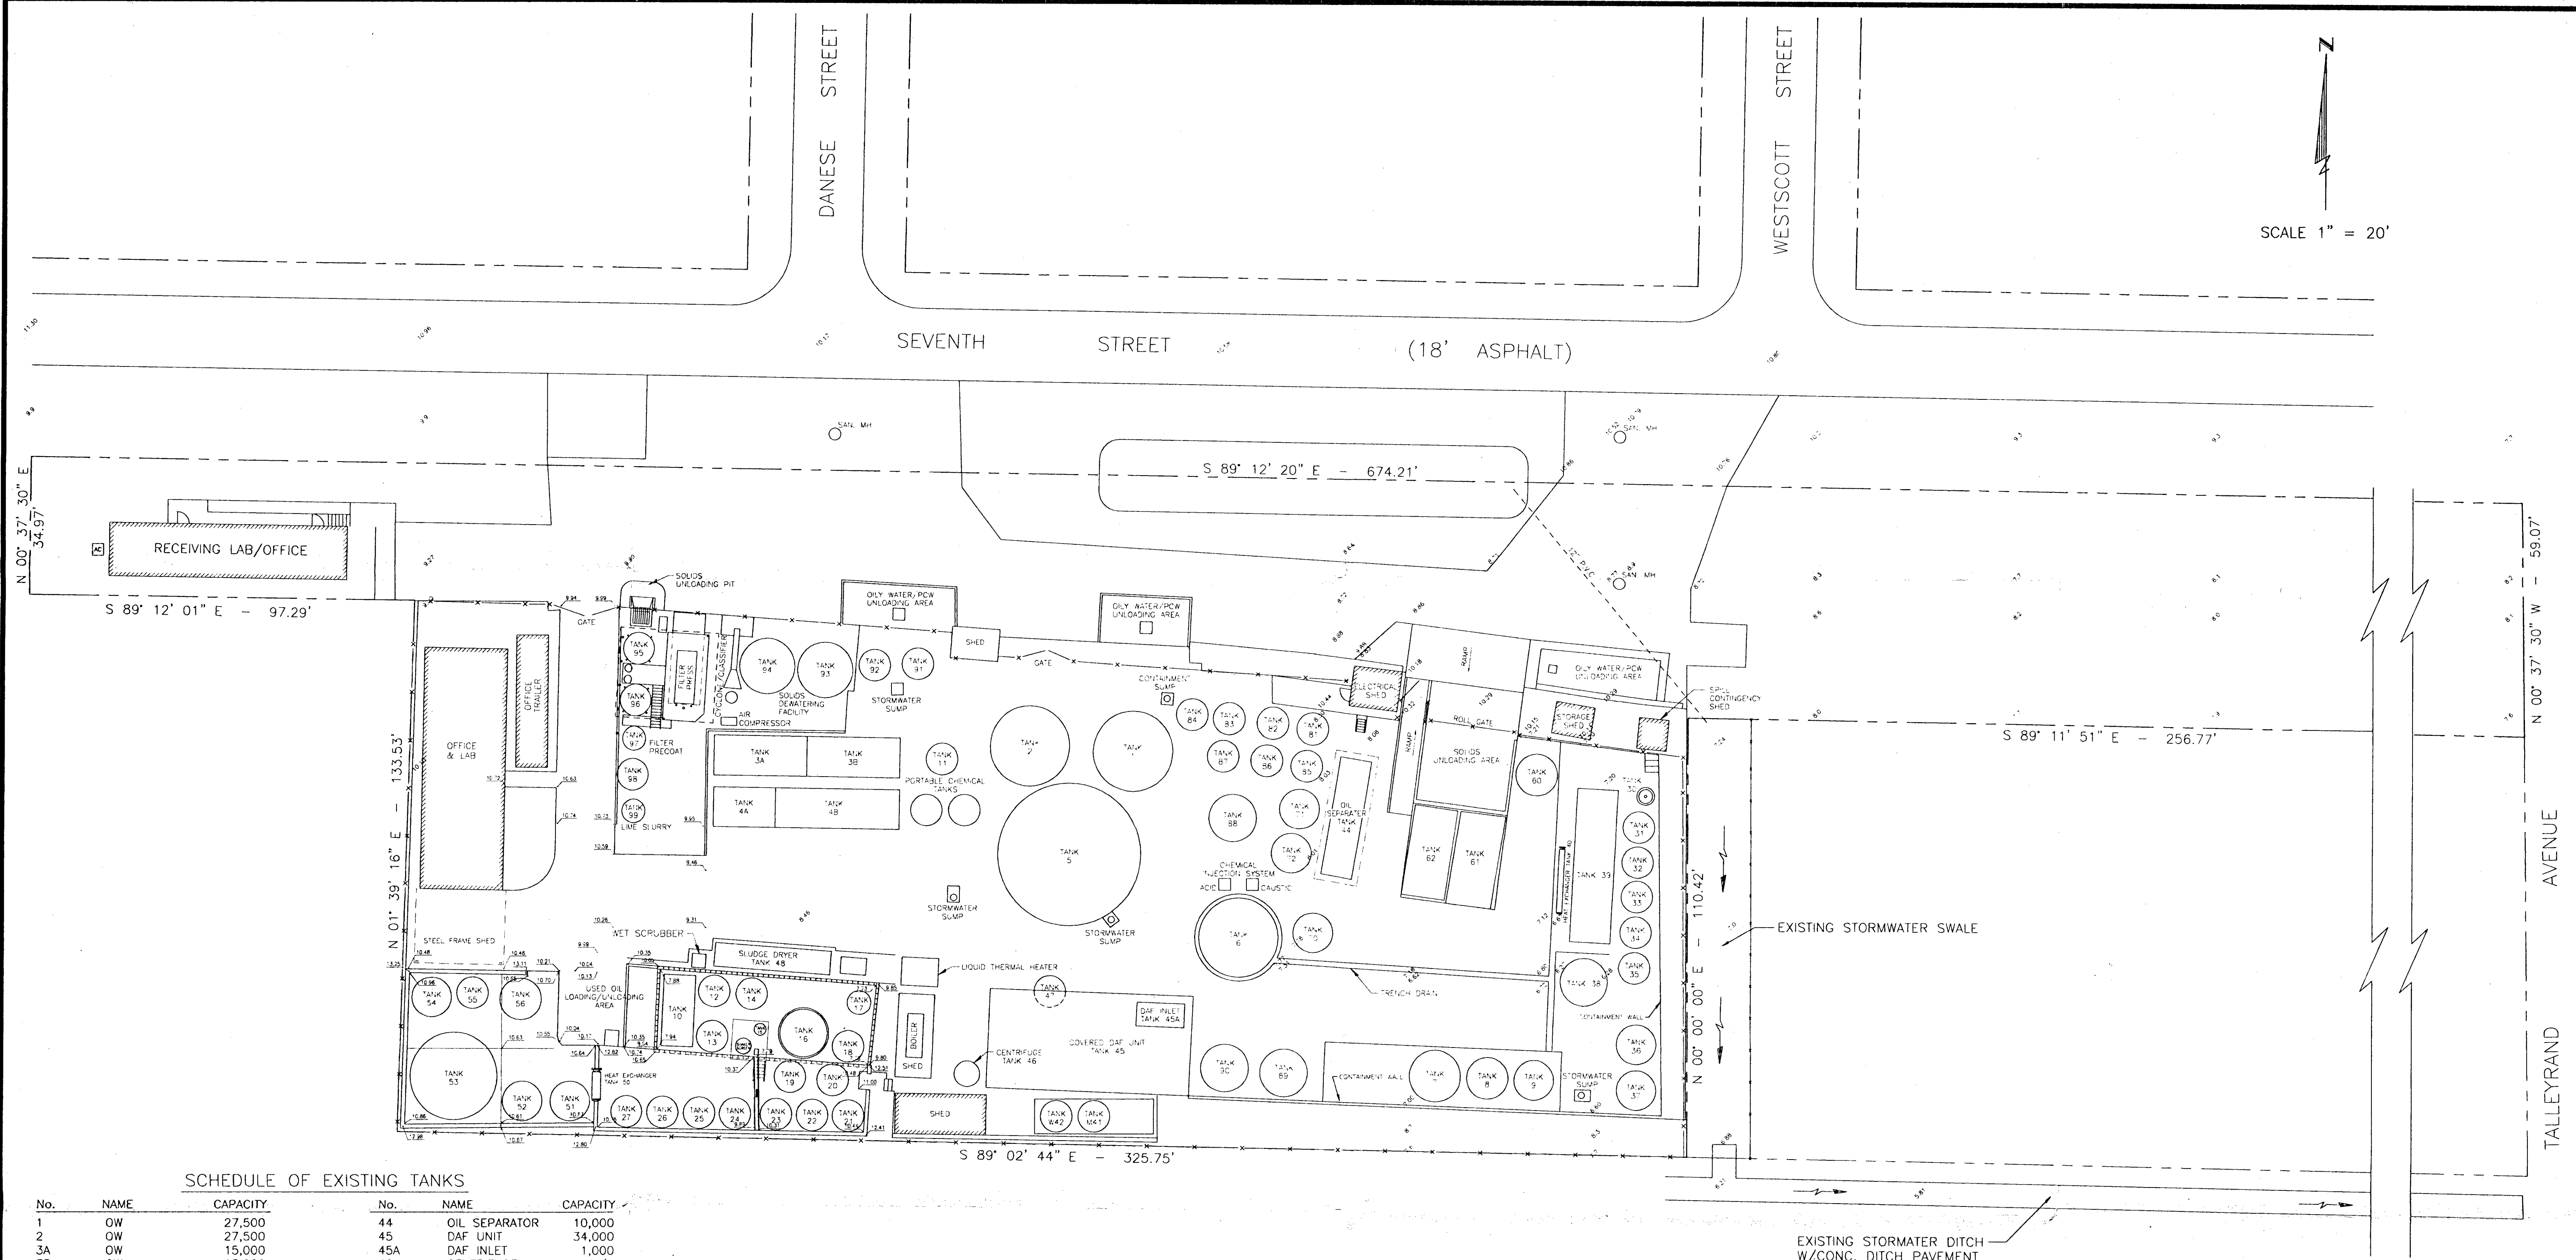

SCHEDULE OF EXISTING TANKS

No.	NAME	CAPACITY	No.	NAME	CAPACITY
1	OW	27,500	44	OIL SEPARATOR	10,000
2	OW	27,500	45	DAF INLET	34,000
3A	OW	15,000	45A	DAF INLET	1,000
3B	OW	15,000	46	CENTRIFUGE	N/A
4A	OW	10,000	47	DAF CLARIFIER	4,200
4B	S	20,000	48	SLUDGE DRYER	N/A
5	OW	210,000	50	HEAT EXCHANGER	N/A
6	PCW	62,000	51	O	15,000
7	W	22,000	52	O	15,000
8	W	22,000	53	O	85,000
9	W	23,000	54	O	19,000
10	O	4,800	55	O	10,000
11	O	6,000	56	O	20,000
12	O	8,000	60	S	12,000
13	O	6,000	61	S	8,000
14	O	8,000	62	S	8,000
15	O	55	70	S/OW	9,500
16	O	16,000	71	OW	6,500
17	O	1,000	72	OW	6,500
18	O	6,000	81	OW	5,000
19	O	8,000	82	OW	5,000
20	O	8,000	83	OW	5,500
21	O	8,000	84	OW	5,500
22	O	8,000	85	OW	6,000
23	O	10,000	86	OW	6,000
24	O	15,000	87	OW	6,000
25	O	15,000	88	OW	6,000
26	O	15,000	89	S	10,000
27	O	15,000	90	S	10,000
30	W	500	91	OW	5,000
31	W	10,000	92	OW	5,000
32	W	12,000	93	S/OW	12,000
33	W	12,000	94	S/OW	12,000
34	W	12,000	95	S	4,000
35	W	10,000	96	S	4,000
36	W	20,000	97	FILTER PRECOAT	1,000
37	OW	20,000	98	W	12,000
38	PCW	30,000	99	LIME SLURRY	1,000
39	O	30,000	M41	OUT OF SERVICE	10,000
40	HEAT EXCHANGER	N/A	W42	OUT OF SERVICE	10,000

TANK LEGEND

O	— OIL MANAGEMENT UNIT
OW	— OILY WATER
PCW	— PETROLEUM CONTACT WATER
S	— SLUDGE OR SOLIDS
W	— WATER

MITTAUER & ASSOCIATES, INC.
CONSULTING ENGINEERS
4611-4 U.S. Highway 17, Orange Park, Florida (904) 278-0030

INDUSTRIAL WATER SERVICES, INC.
Used Oil Processing Facility Permit
Topographic Map
Jacksonville, Florida

JOB NO.
9122-20-1
SHEET NO.
B-3c
OF