


PLANTING DETAILS R-44

LOCATION-FDEP	MAXIMUM	COMMON	SCIENTIFIC	SIZE	MAXIMUM SPACING	ESTIMATED	%
MONUMENT AND AREA	SQUARE FEET	NAME	NAME		ON CENTER	QUANTITY	OF AREA
R-44							
SOUTH ACCESS	3130					1400 (TOTAL)	
		SEA OATS	UNIOLA PANICULATA	2" PLUG	18 IN	630	45
		SALT MEADOW CORDGRASS	SPARTINA PATENS	2" PLUG	18 IN	630	45
		DUNE SUNFLOWER	HELIANTHUS DEBILIS	2" PLUG	18 IN	140	10

NOTES:

- COORDINATES ARE IN FEET BASED ON FLORIDA STATE PLANE COORDINATE SYSTEM, WEST ZONE, NORTH AMERICAN DATUM OF 1983 (NAD83).
- DATE OF AERIAL PHOTOGRAPH: MARCH, 2014.
- DUNE PLANTINGS MUST CONSIST OF NATIVE SEA OATS, SALT MEADOW CORDGRASS AND DUNE SUNFLOWER.
- PLANTS SHALL BE PLANTED AT A MINIMUM DEPTH OF 6 INCHES BELOW THE SURROUNDING GRADE, AS MEASURED FROM THE TOP OF THE ROOT BALL TO THE SAND SURFACE.
- ALL PLANTINGS SHALL BE IN STAGGERED ROWS PLANTED BY HAND AT THE SPACING INDICATED IN THE TABLE.
- DUNE CONFIGURATION MAY BE FIELD ADJUSTED AS NECESSARY BY ENGINEER IN VICINITY OF THE ACCESS.
- THE DUNE ACCESS SHOWN IS AN APPROXIMATION OF THE AREA THAT CAN BE USED BY THE CONTRACTOR. THE ACTUAL RESTORATION AREA DEPENDS ON THE ACTUAL AREA IMPACTED AND SHALL BE RESTORED AND REPLANTED PER THE PERMIT CONDITIONS.
- THE CONTRACTOR SHALL PROVIDE FERTILIZER AND WATER REQUIRED TO MEET THE PERMIT CONDITIONS.
- DUNES SHALL BE RESTORED TO THE PRE-CONSTRUCTION TOPOGRAPHIC CONDITIONS.

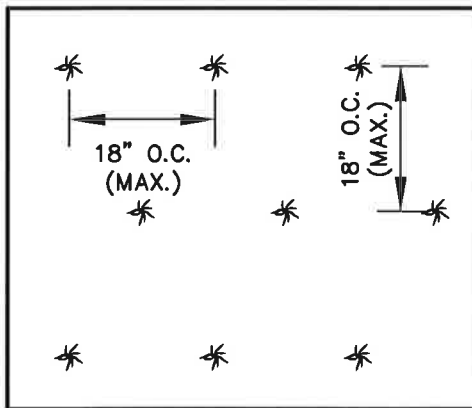


TYPICAL DUNE STAGGERED PLANTING LAYOUT
NOT TO SCALE

LEGEND:

△ R-44

FDEP MONUMENT

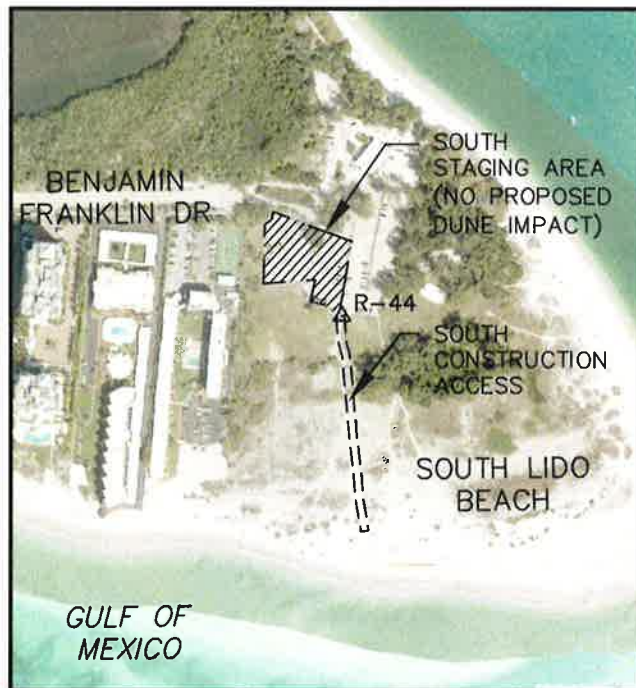

PLAN VIEW
SCALE: 1" = 500'

NOT FOR CONSTRUCTION
FOR REGULATORY REVIEW ONLY

Michelle R. Pfeiffer
MICHELLE R. PFEIFFER P.E. No. 76209

7/29/16
DATE

REVISIONS		
DATE	BY	DESCRIPTION

SARASOTA COUNTY FLORIDA
LIDO KEY STABILIZATION PROJECT
SOUTH ACCESS DUNE RESTORATION PLANTING PLAN

CB&I ENVIRONMENTAL & INFRASTRUCTURE, INC.

PH. (813) 351-5102
FAX (813) 351-5116
C.O.A. FL. #5317

2481 N.W. BOCA RATON BOULEVARD
BOCA RATON, FLORIDA 33431
www.cb-i.com

DATE:
7/20/16

GK
COMM NO.:
155759
SHEET:
1