


| | |
|----------------------------|--|
| DATE | |
| BY | |
| REVIEWED | |
| PLOTTED | |
| DATE | |
| AREAS | |
| CHECKED | |
| FINAL SURVEY NOTE BOOK NO. | |

| | |
|-------------------------------|--|
| DATE | |
| BY | |
| REVIEWED | |
| PLOTTED | |
| DATE | |
| AREAS | |
| CHECKED | |
| ORIGINAL SURVEY NOTE BOOK NO. | |

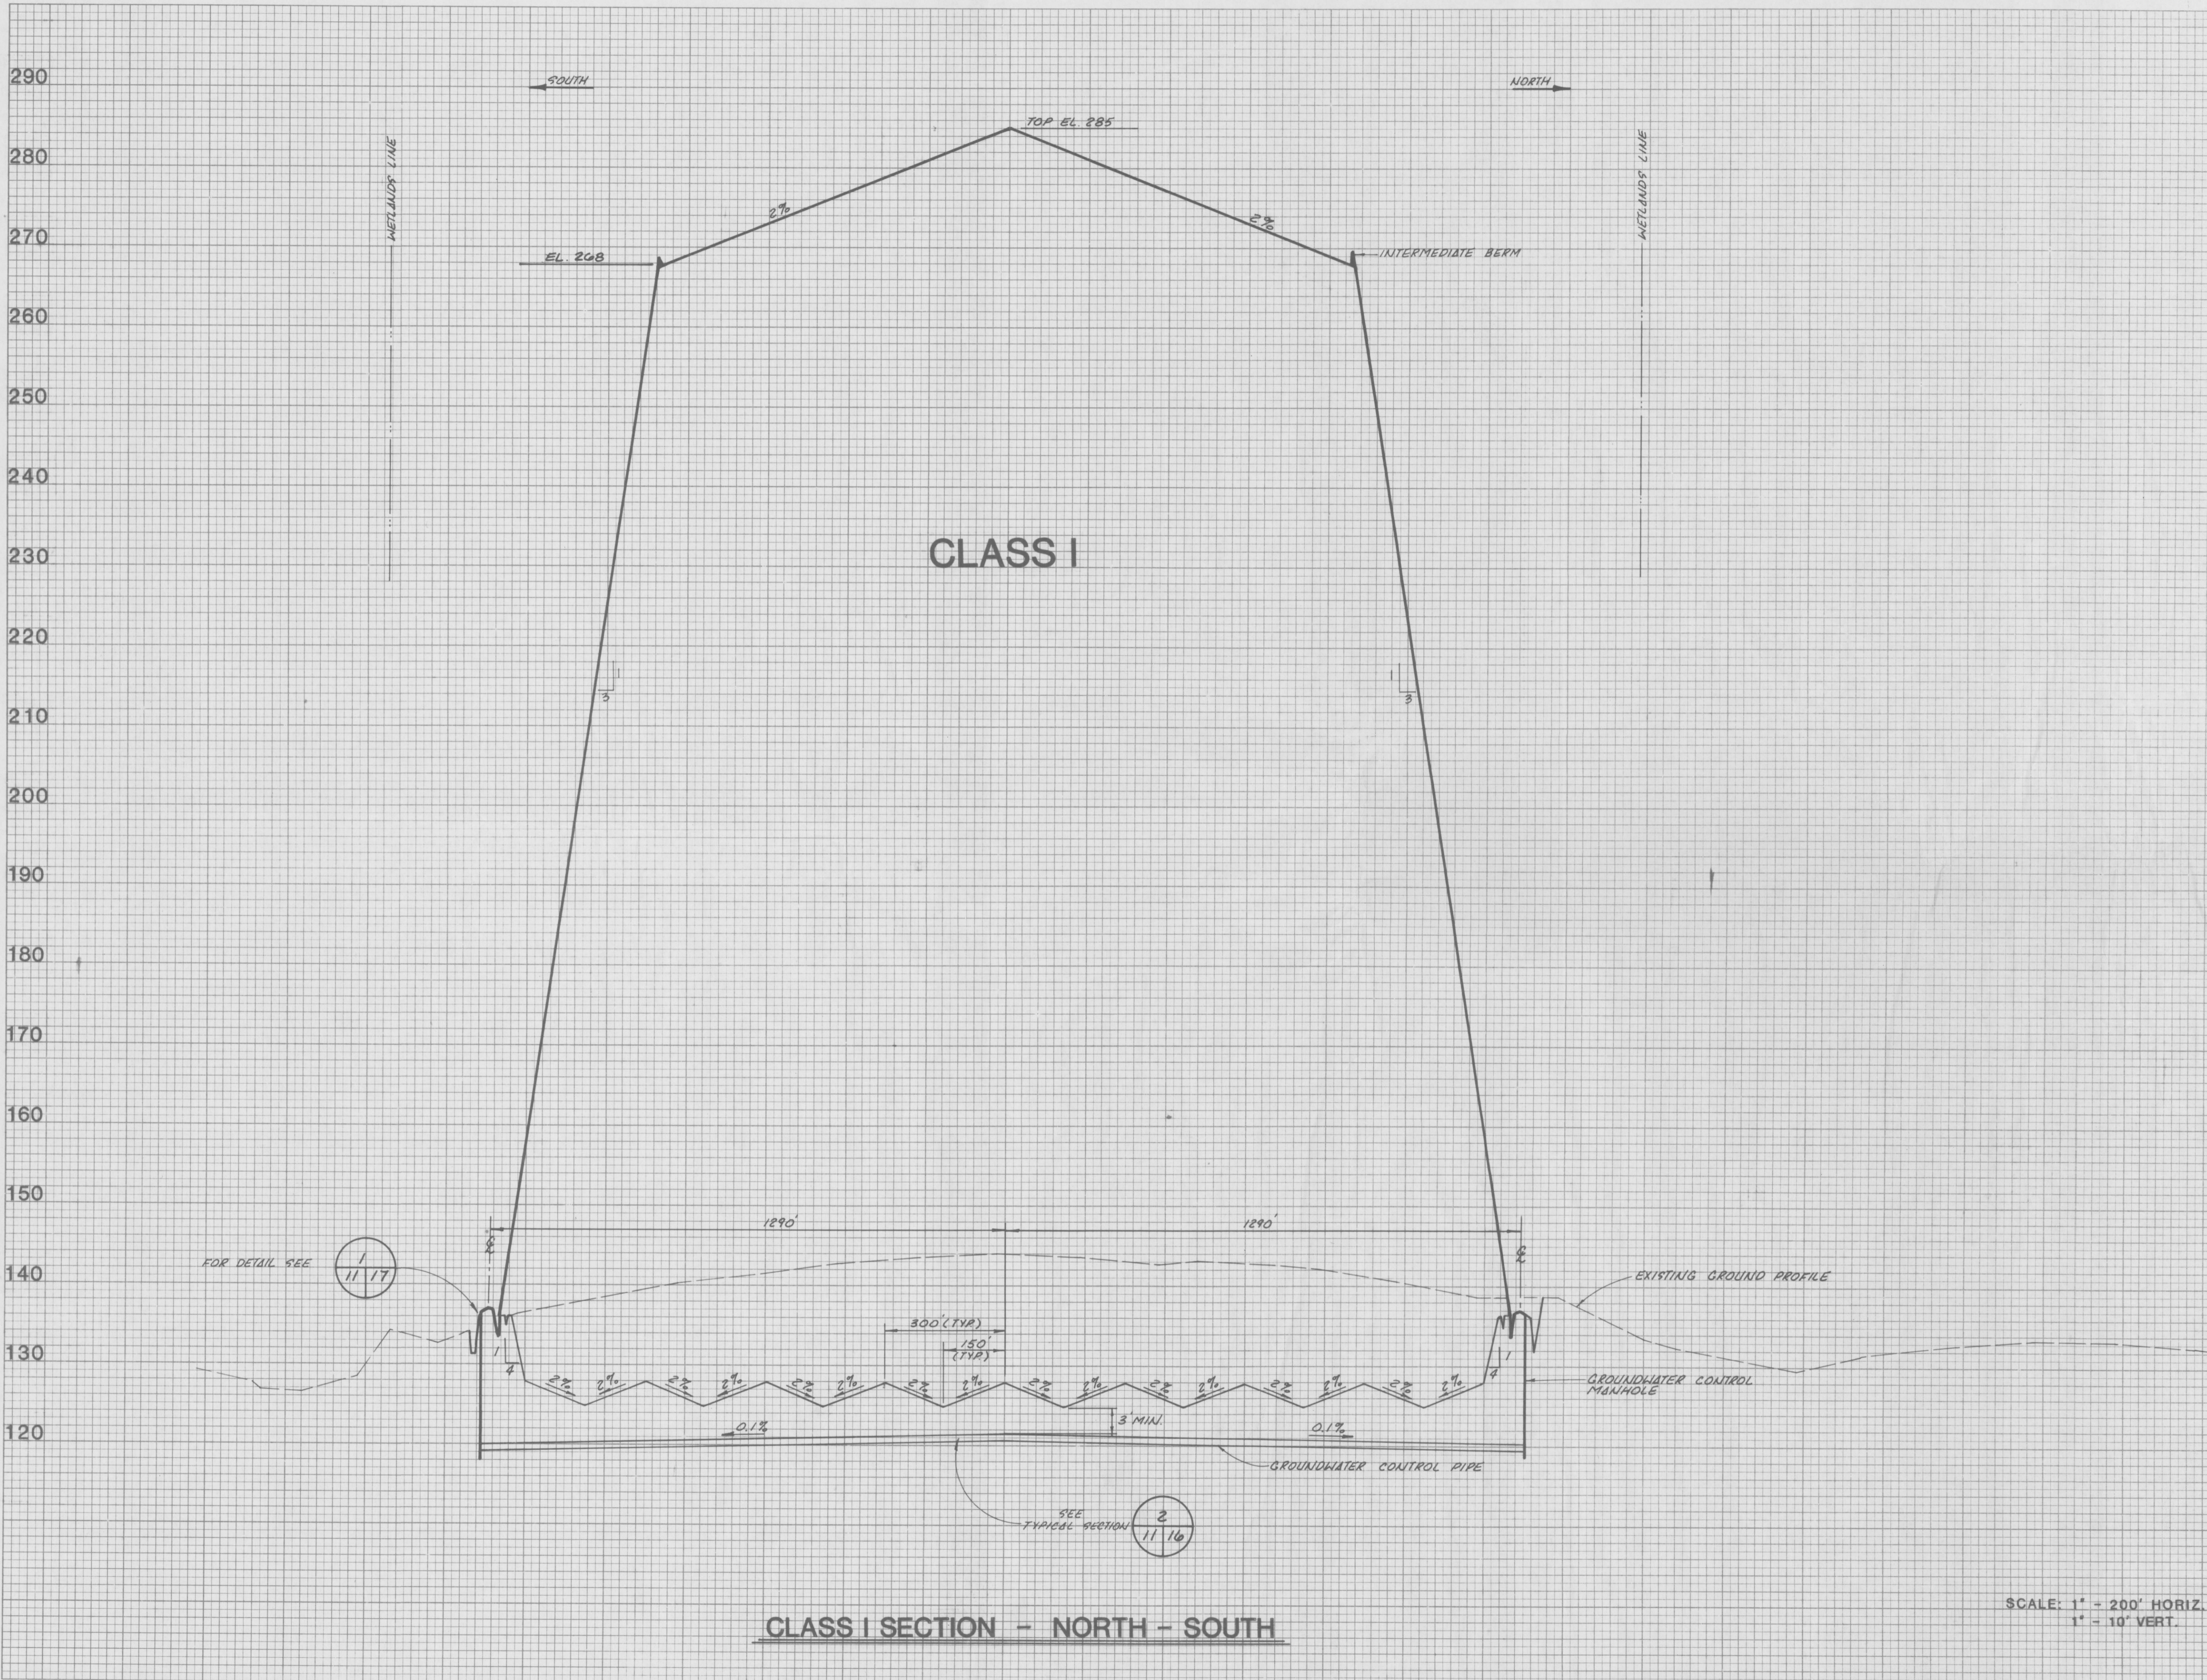

CLASS I SECTION - NORTH - SOUTH

SCALE: 1" = 200' HORIZ.
1" = 10' VERT.

| | |
|--|--------------------------------------|
| CLASS I | |
| TRAIL RIDGE LANDFILL | |
| England-Thimby & Miller, Inc. | |
| <small>Consulting & Design Engineers 3131 St. Johns Bluff Road So. Jacksonville, FL 32216 904-642-8990</small> | |
| <small>DESIGNED BY 8/11/88 R.H.M.</small> | <small>CHECKED BY P.S.E.</small> |
| <small>DATE JUNE 11, 1990</small> | 11 |