


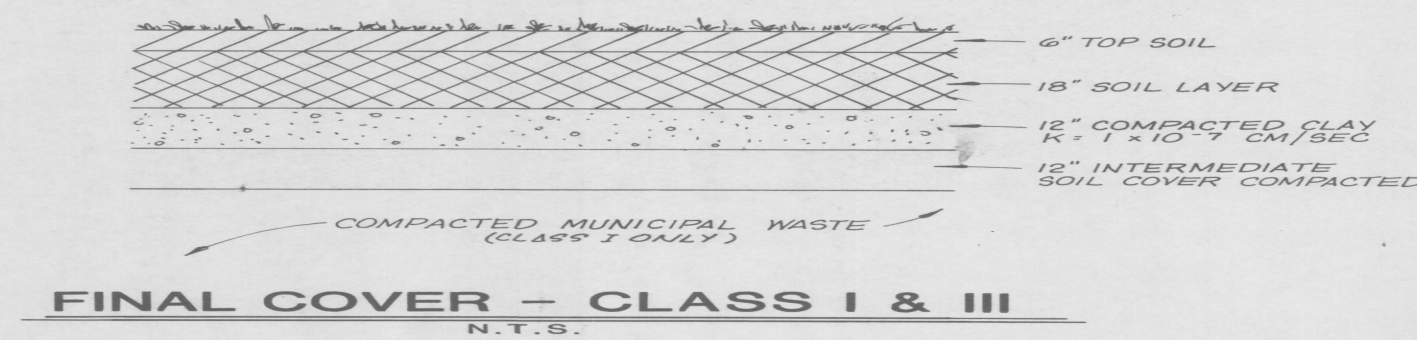

LINER MATERIAL SCHEDULE	
MATERIAL	MANUFACTURER & PRODUCT
15 OZ. NONWOVEN GEOTEXTILE	TREVIRA 1155 OR EQUAL
GEODRAIN	POLYNET PN-3000 OR EQUAL
60 MIL HDPE LINER	NATIONAL SEAL COMPANY, HDPE 60 MIL OR EQUAL
BENTONITE LINER	CLAYMAX

