


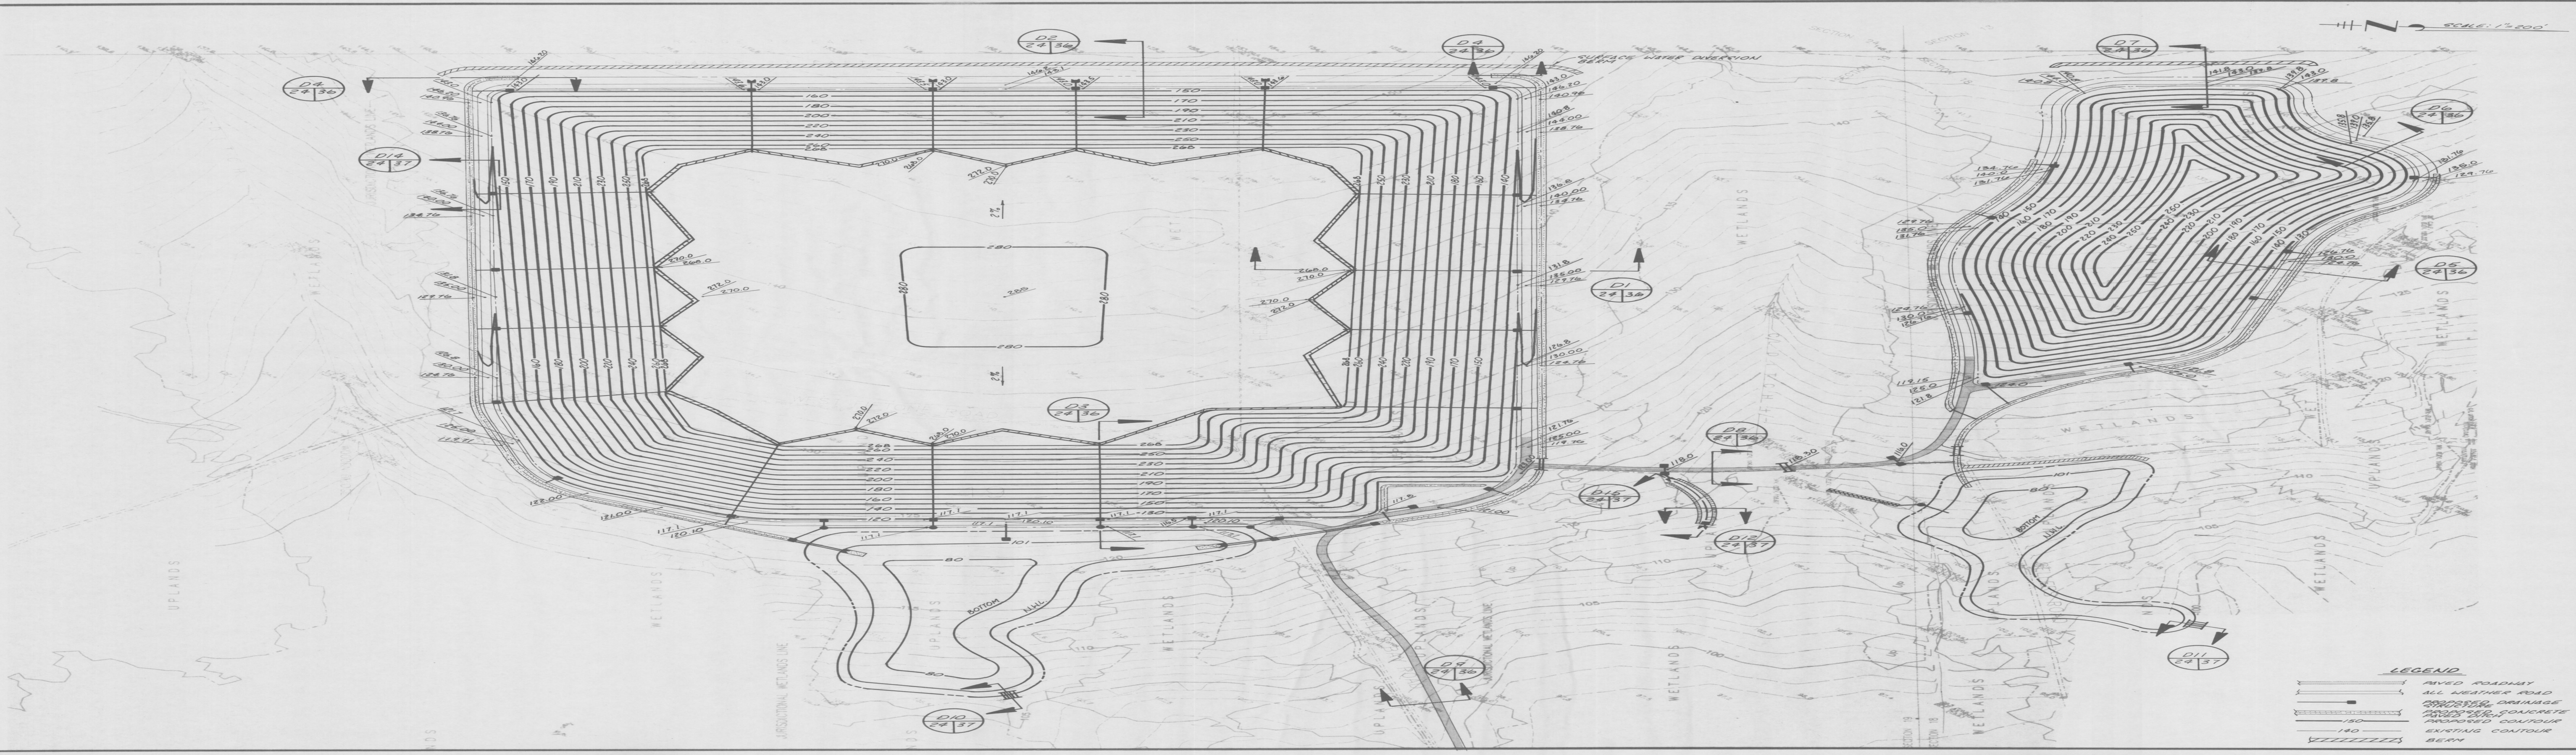

- LEGEND**
- PAVED ROADWAY
 - ALL ASHLEIGH ROAD
 - CONCRETE DRAINAGE
 - CONCRETE
 - PROPOSED CONTOUR
 - EXISTING CONTOUR
 - BERM

REVISIONS		DATE		JUNE 1, 1993	
NO. 1	8/1/93	BY	EC	DATE	8/1/93
FINAL CONTOUR PLAN		TRAIL RIDGE LANDFILL			
England, Thimby & Miller, Inc.		Consulting & Design Engineers			
JACKSONVILLE, FLORIDA		JACKSONVILLE, FLORIDA			
24		24			