



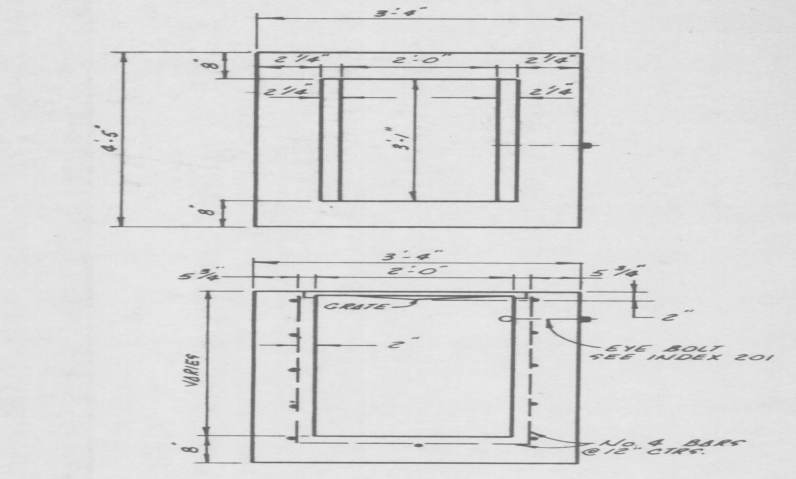


FDOT TYPE "C" INLET

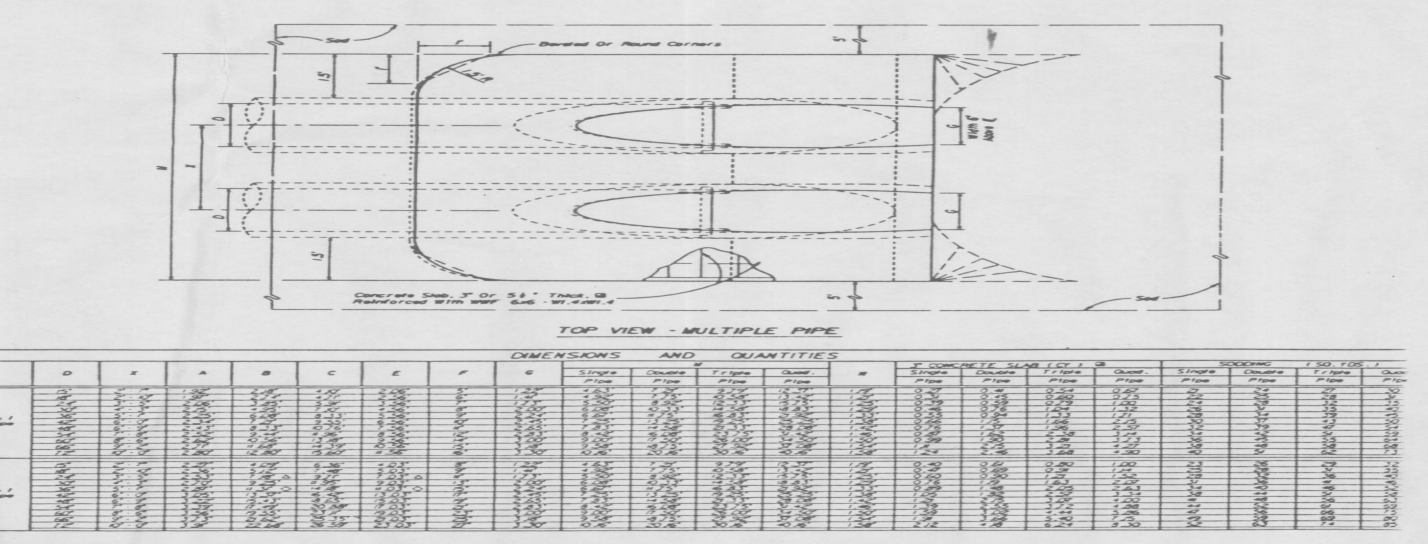

ELEVATION

SILT FENCE - TYPICAL DETAIL

NOTES NT5

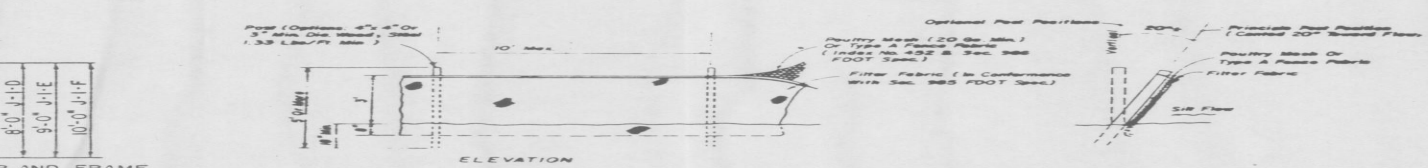

SILT FENCE TYPICAL DETAIL

