


MAP SHOWING SPECIFIC PURPOSE, JURISDICTIONAL WETLANDS AND LIMITED TOPOGRAPHIC SURVEY LYING WITHIN:

SECTION 18 AND 19, LESS THE NORTH 800 FEET OF SECTION 18, TOWNSHIP 3 SOUTH, RANGE 23 EAST, JACKSONVILLE, DUVAL COUNTY, FLORIDA.

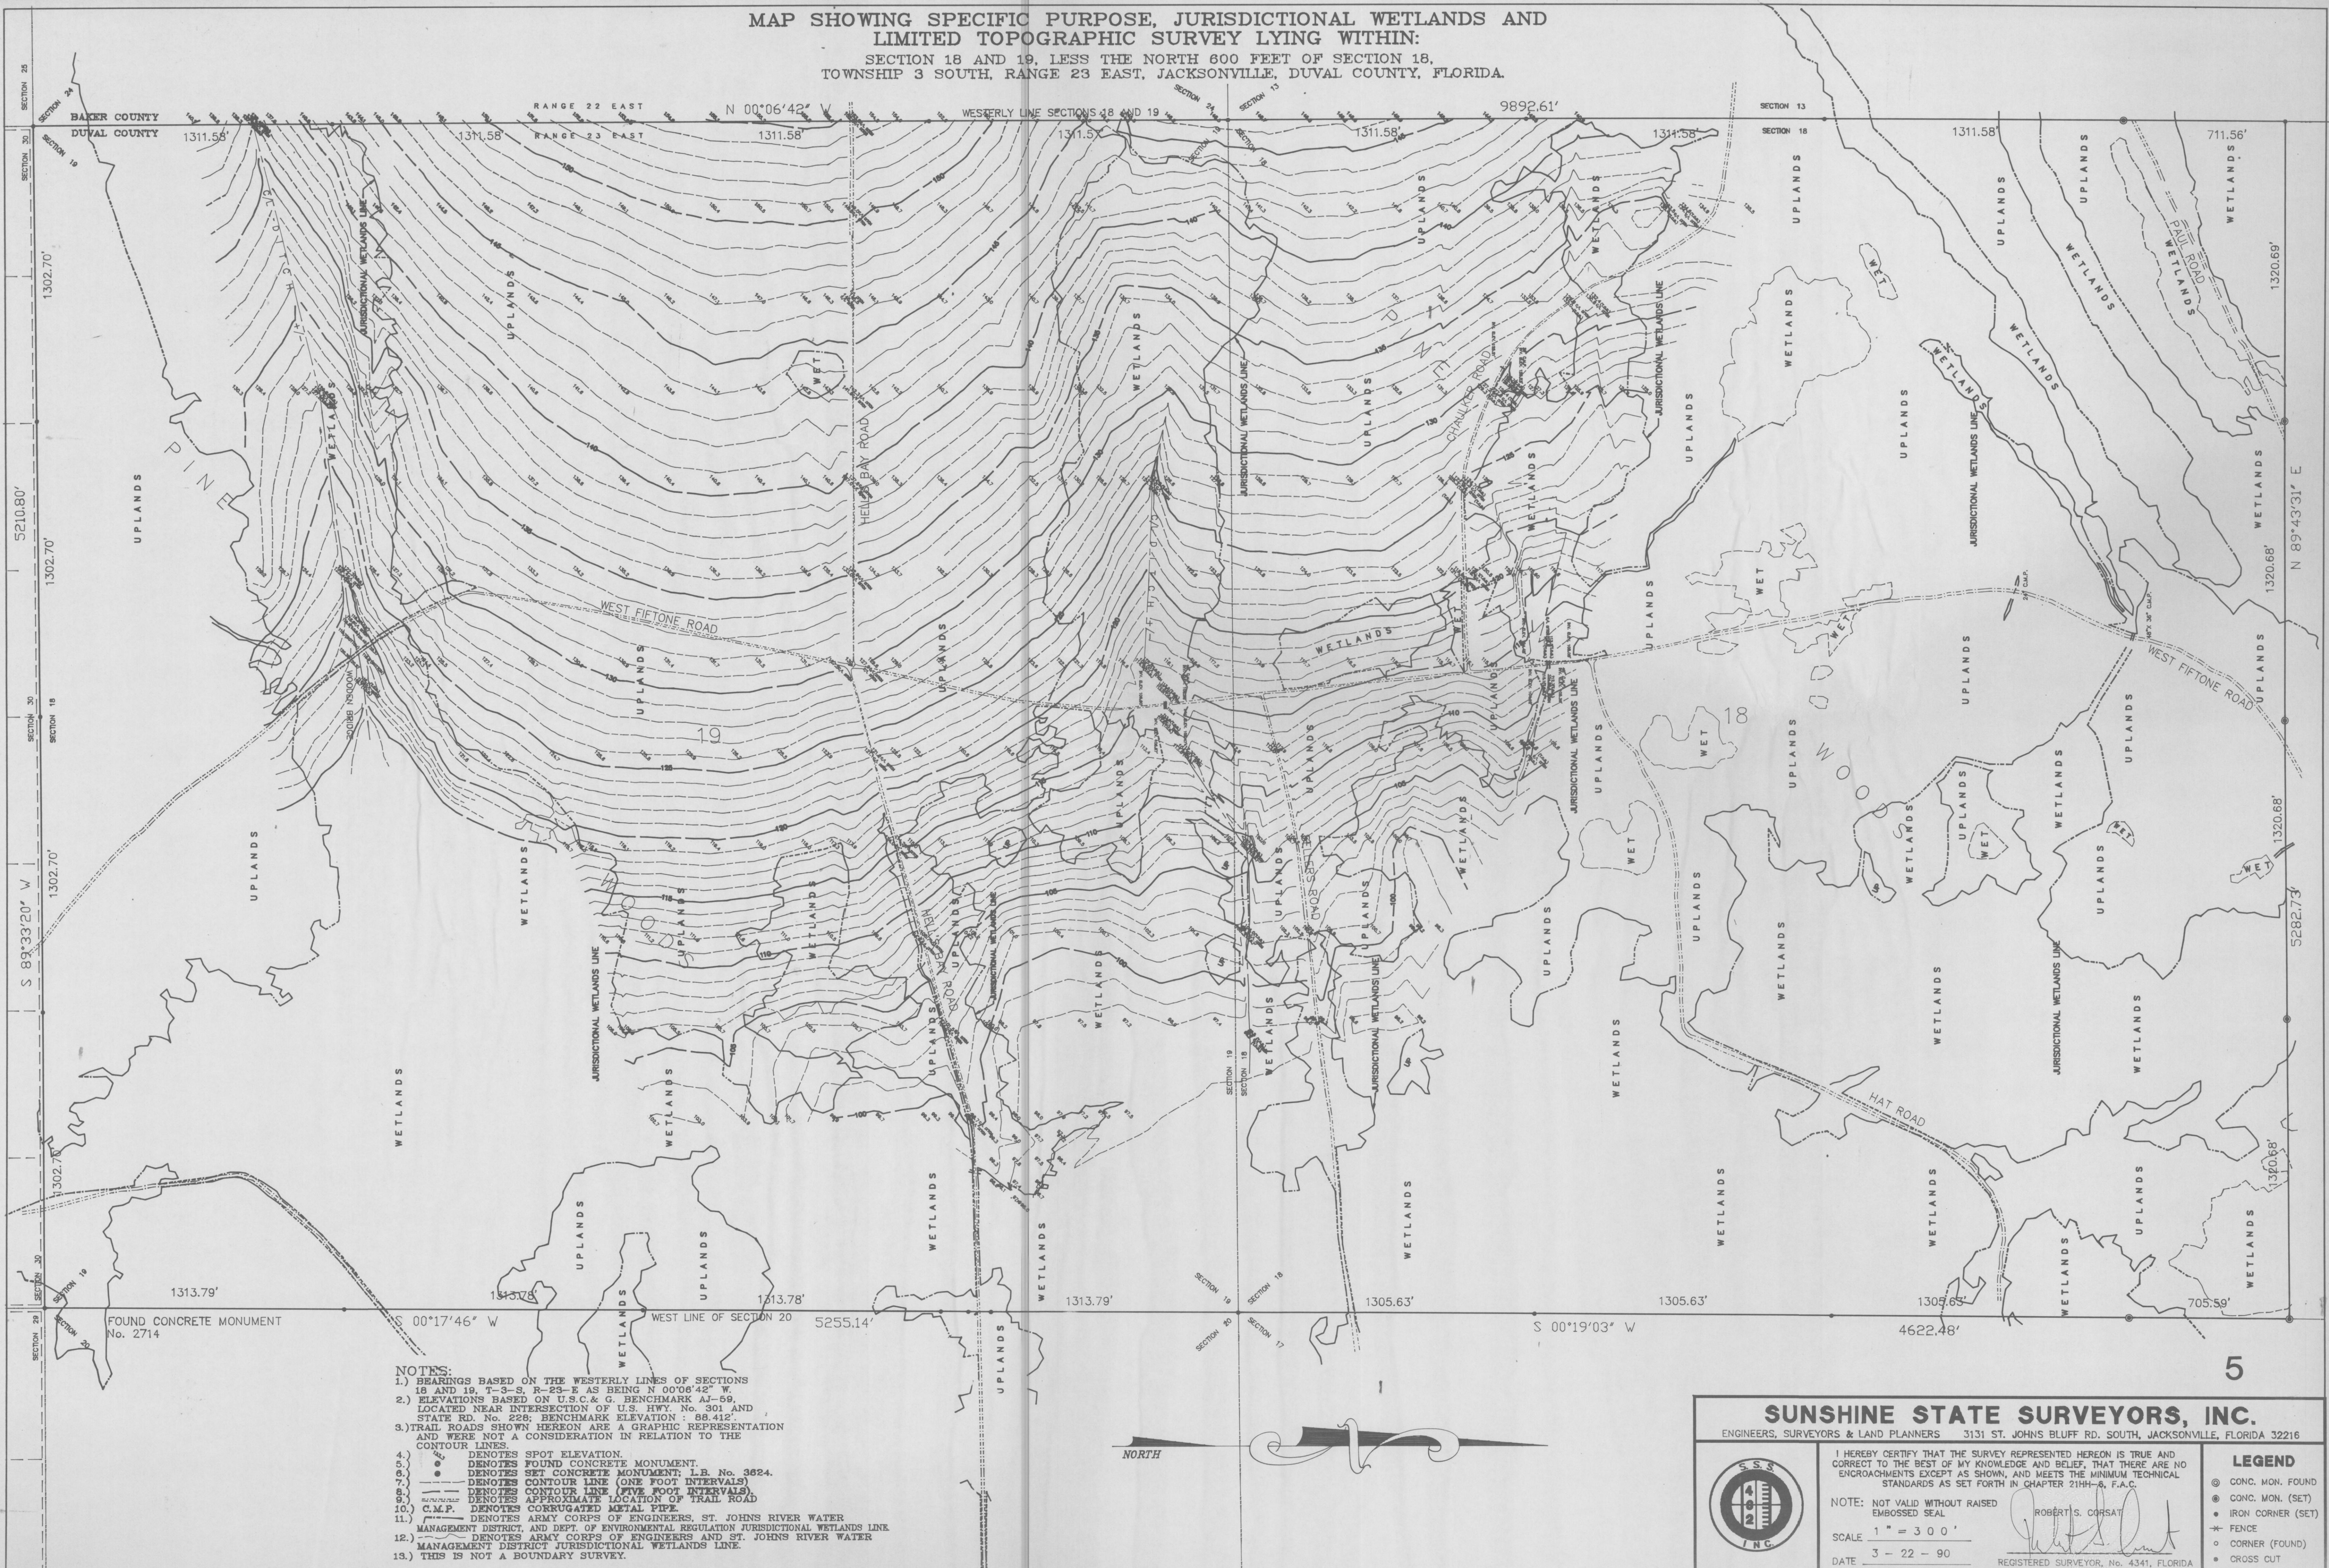

- NOTES:
- 1.) BEARINGS BASED ON THE WESTERLY LINES OF SECTIONS 18 AND 19, T-3-S, R-23-E AS BEING N 00°06'42\" W.
 - 2.) ELEVATIONS BASED ON U.S.C. & G. BENCHMARK A7-59, LOCATED NEAR INTERSECTION OF U.S. HWY. No. 301 AND STATE RD. No. 228; BENCHMARK ELEVATION - 88.412'
 - 3.) TRAIL ROADS SHOWN HEREON ARE A GRAPHIC REPRESENTATION AND WERE NOT A CONSIDERATION IN RELATION TO THE CONTOUR LINES.
 - 4.) DENOTES SPOT ELEVATION.
 - 5.) DENOTES FOUND CONCRETE MONUMENT.
 - 6.) DENOTES SET CONCRETE MONUMENT; L.B. No. 3624.
 - 7.) DENOTES CONTOUR LINE (ONE FOOT INTERVALS).
 - 8.) DENOTES CONTOUR LINE (FIVE FOOT INTERVALS).
 - 9.) DENOTES APPROXIMATE LOCATION OF TRAIL ROAD.
 - 10.) C.M.P. DENOTES CORRUGATED METAL PIPE.
 - 11.) DENOTES ARMY CORPS OF ENGINEERS, ST. JOHNS RIVER WATER MANAGEMENT DISTRICT, AND DEPT. OF ENVIRONMENTAL REGULATION JURISDICTIONAL WETLANDS LINE.
 - 12.) DENOTES ARMY CORPS OF ENGINEERS AND ST. JOHNS RIVER WATER MANAGEMENT DISTRICT JURISDICTIONAL WETLANDS LINE.
 - 13.) THIS IS NOT A BOUNDARY SURVEY.

SUNSHINE STATE SURVEYORS, INC.

ENGINEERS, SURVEYORS & LAND PLANNERS 3131 ST. JOHN'S BLUFF RD., SOUTH, JACKSONVILLE, FLORIDA 32216



I HEREBY CERTIFY THAT THE SURVEY REPRESENTED HEREON IS TRUE AND CORRECT TO THE BEST OF MY KNOWLEDGE AND BELIEF, THAT THERE ARE NO ENCROACHMENTS EXCEPT AS SHOWN, AND MEETS THE MINIMUM TECHNICAL STANDARDS AS SET FORTH IN CHAPTER 21HH-8, F.A.C.

NOTE: NOT VALID WITHOUT RAISED EMBOSSED SEAL

SCALE 1" = 300'

DATE 3 - 22 - 90

ROBERT S. CORSAK
REGISTERED SURVEYOR, No. 4341, FLORIDA

LEGEND

- CONC. MON. FOUND
- CONC. MON. (SET)
- IRON CORNER (SET)
- ✱ FENCE
- CORNER (FOUND)
- CROSS CUT