


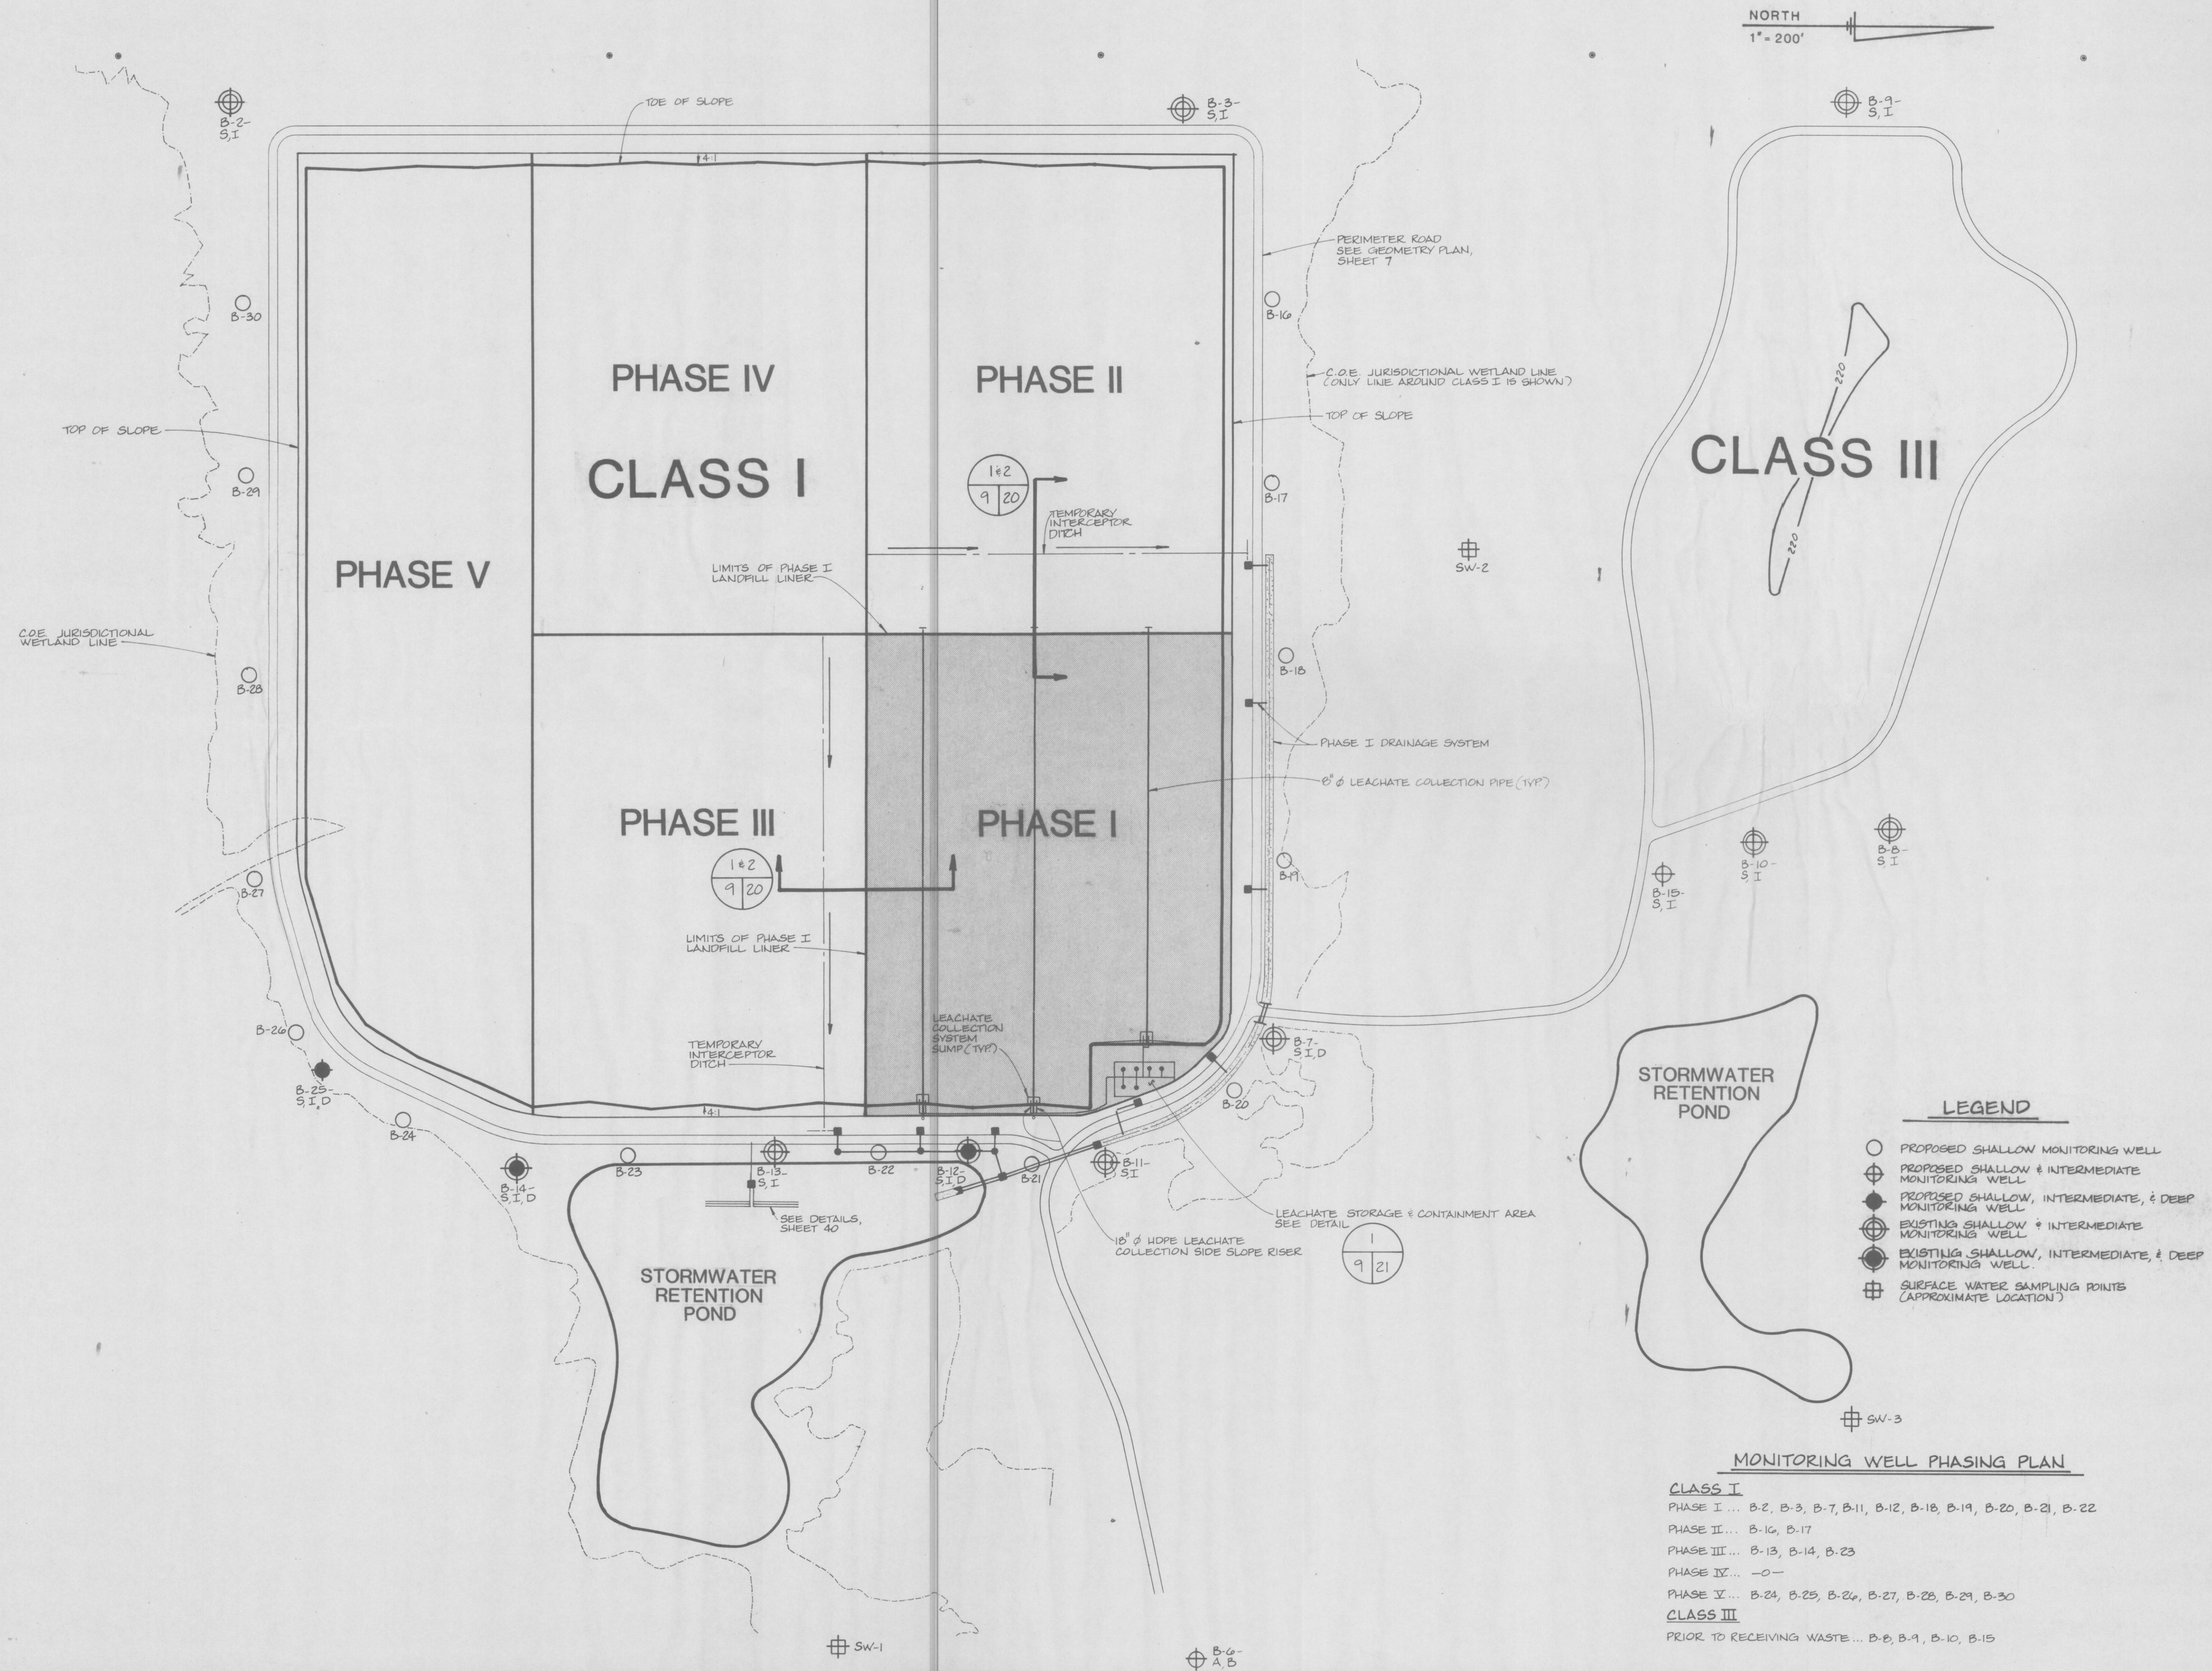

English-Thimby & Miller, Inc.
Consulting & Design Engineers
JACKSONVILLE, FLORIDA

BOTTOM LINER PHASING PLAN

TRAIL RIDGE LANDFILL
(PLAN A)

REVISIONS

REV.	DATE	BY	CHKD.
1	7-27-88	TL	TL

DRAWING NO.

9

PROJECT NO. E23-113