




110  
120  
130  
140  
150  
160  
170  
180  
190  
200  
210  
220  
230  
240  
250  
260  
270  
280  
290

SECTION SOUTH - NORTH

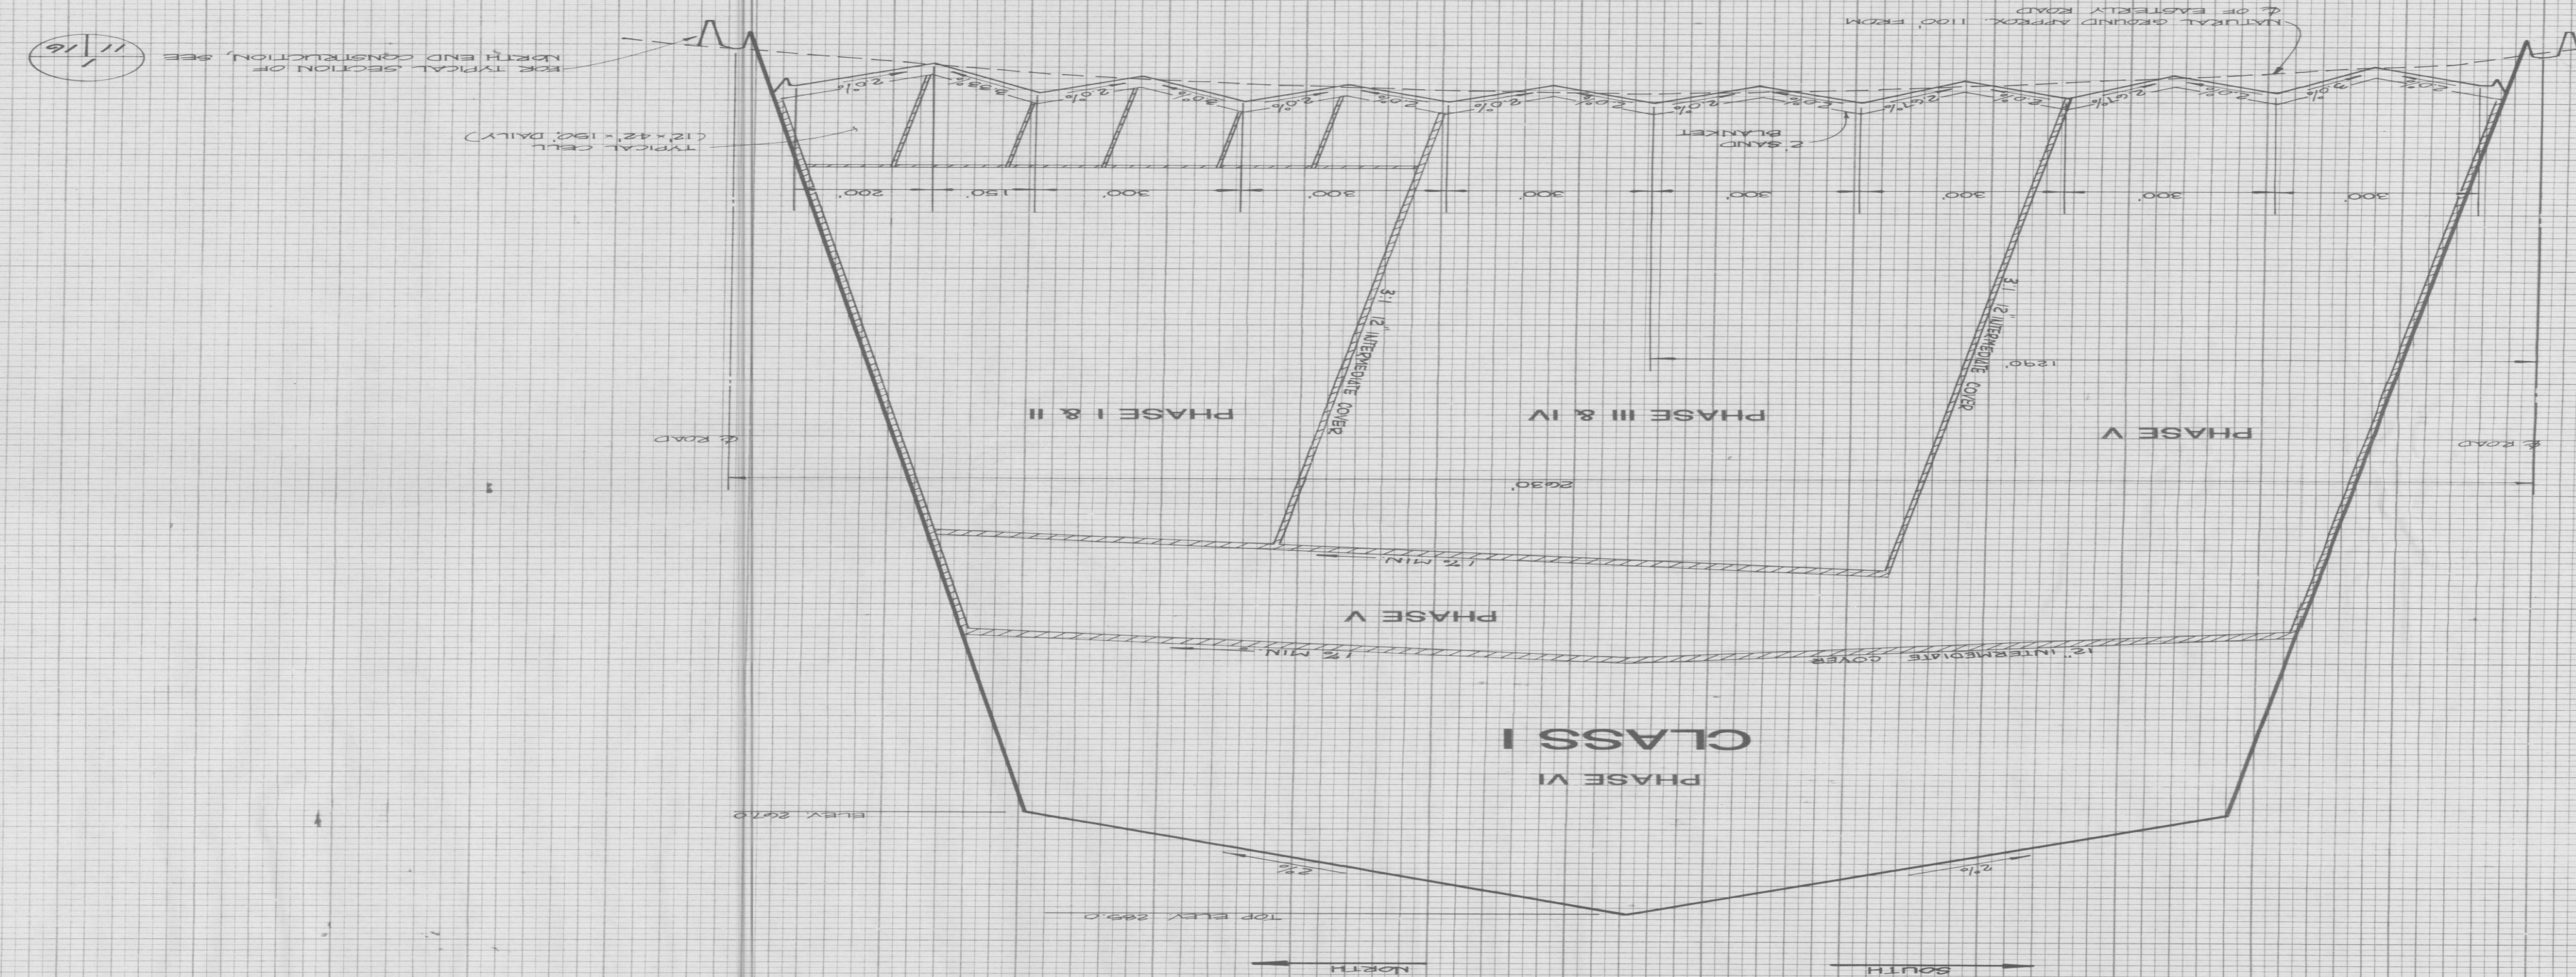

SCALE: 1" = 50' HORIZ.  
1" = 10' VERT.

11

11

11

11

Trail Ridge Landfill  
(Plan A)  
Class I  
England, Thim & Miller, Inc.  
11/15/80

W. J. Miller  
11/15/80