
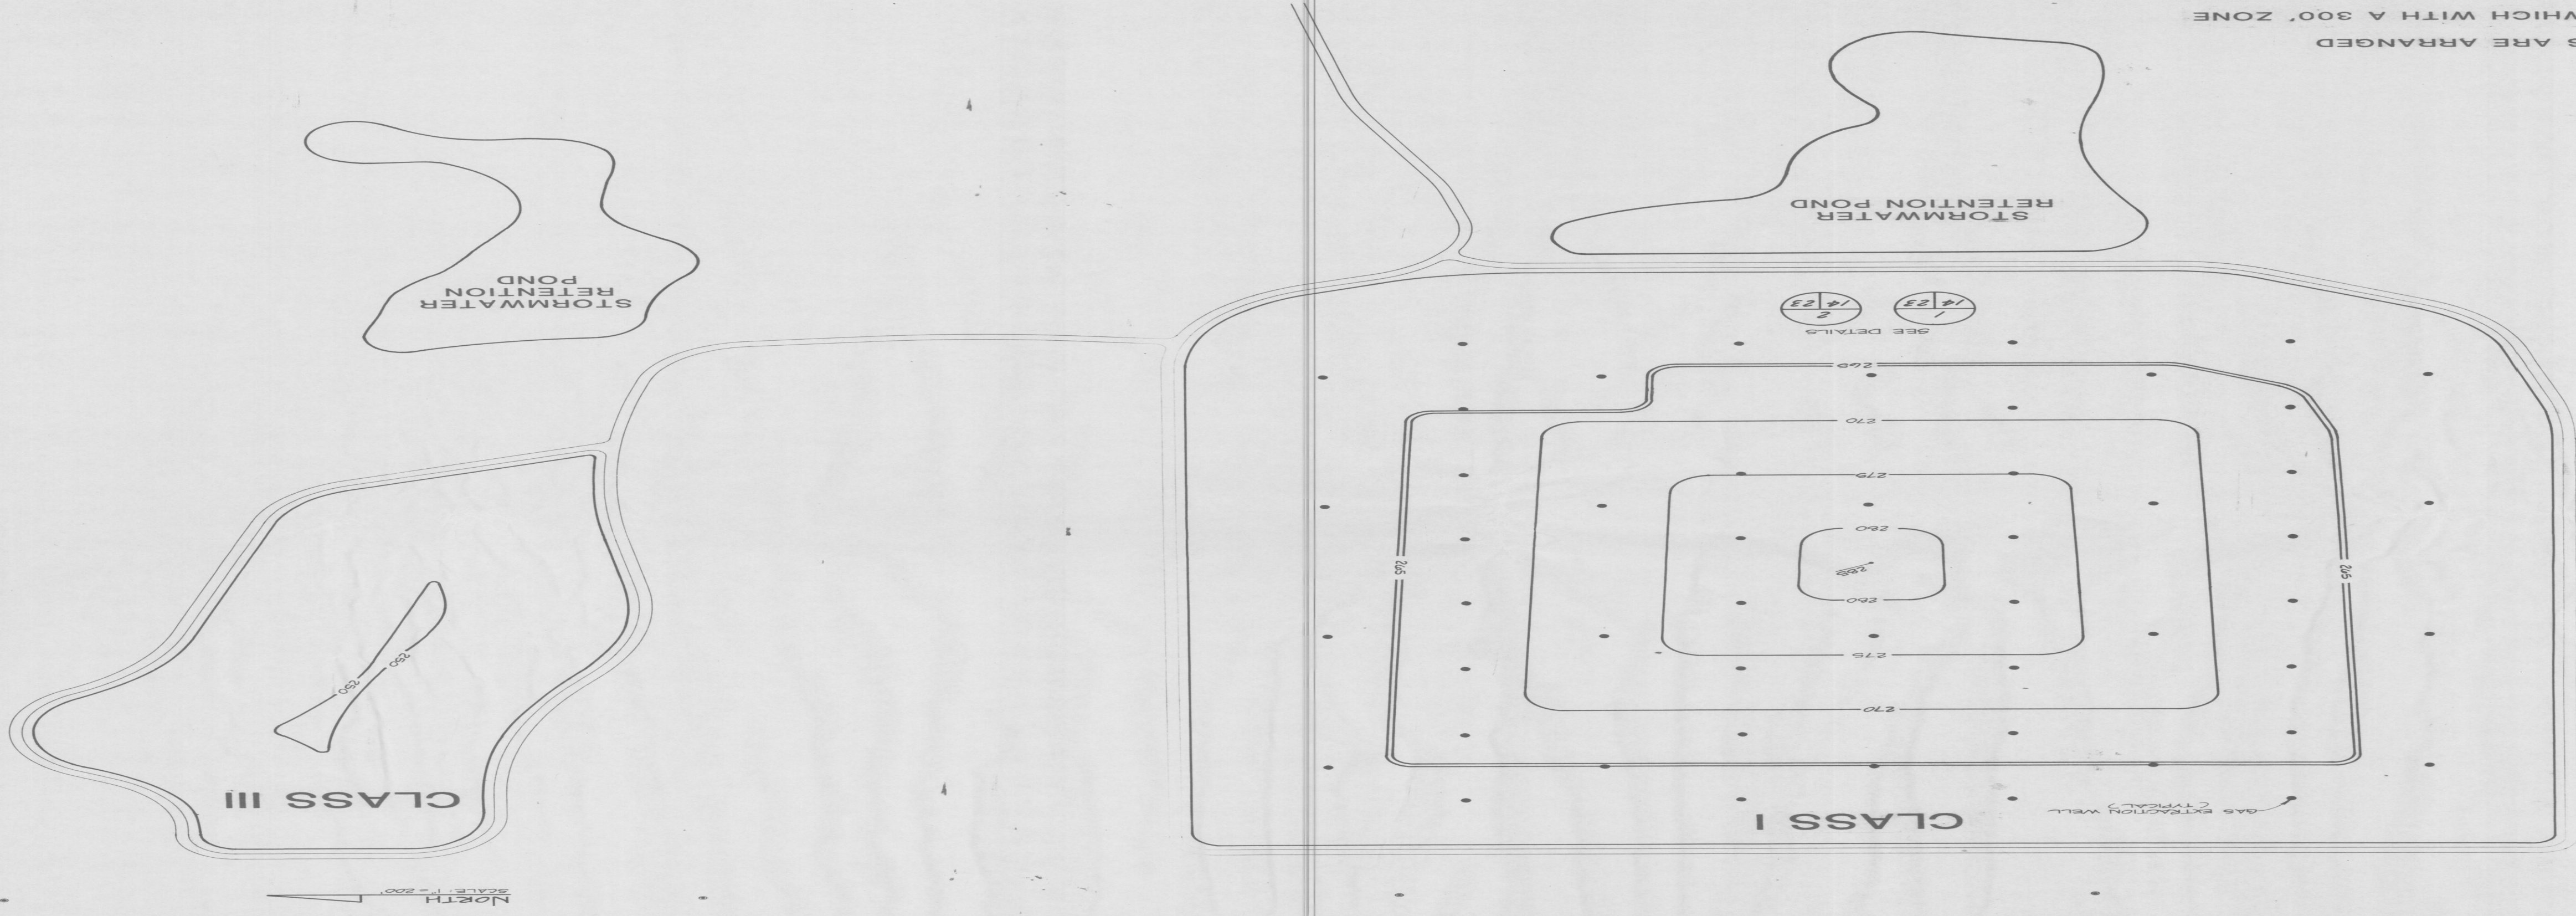


NOTE: THE GAS EXTRACTION WELLS ARE ARRANGED
IN A HEXAGONAL CONFIGURATION WHICH WITH A 300' ZONE
OF INFLUENCE RESULTS IN A 100% OVERLAP OF EACH WELL.

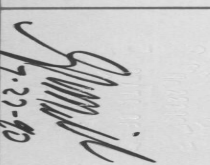

DRAWING NO. 14		REVISIONS	
 England-Thiny & Miller, Inc. Consulting & Design Engineers ACCOUNTS DEPT.		8/1/87 DRAWN BY: TLO CHECKED BY: SUE DATE: 8/1/87 JOB NO. 1110	
TRAIL RIDGE LANDFILL (PLAN A)			
 7-22-87			