




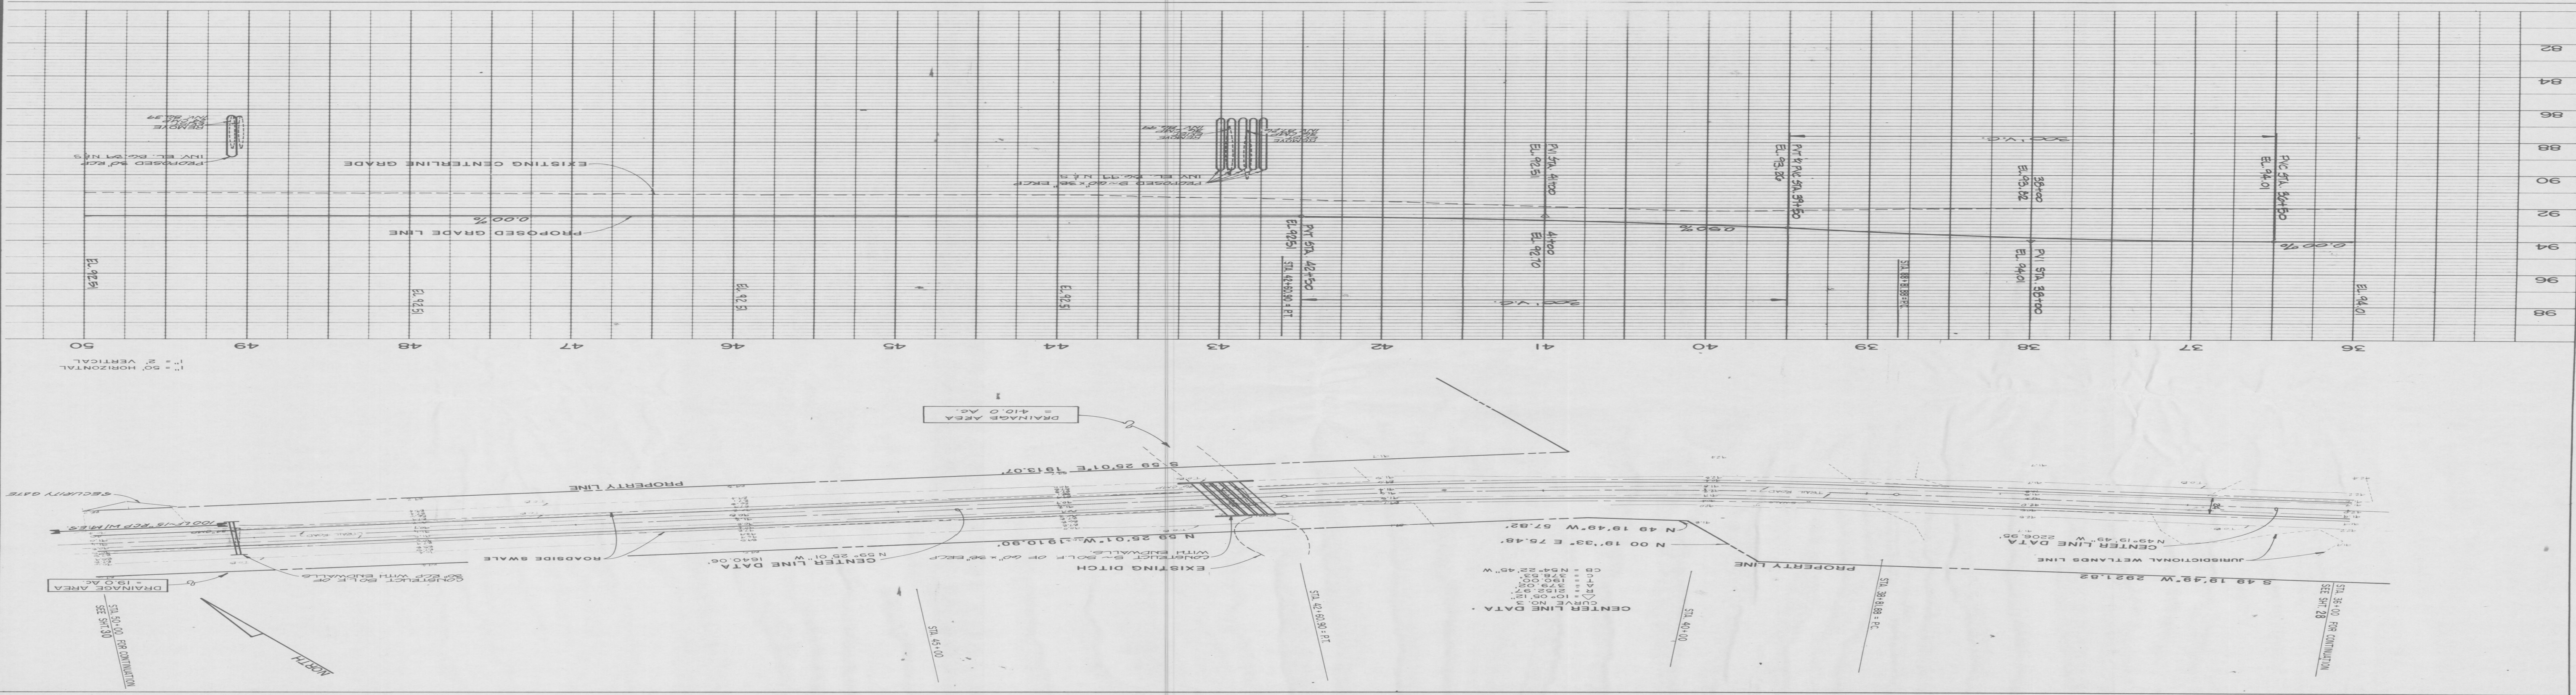

29

England-Thiny & Miller, Inc.

Consulting & Design Engineers


PLAN AND PROFILE


TRAIL RIDGE LANDFILL

PLAN A




