


LE-1033-04-93

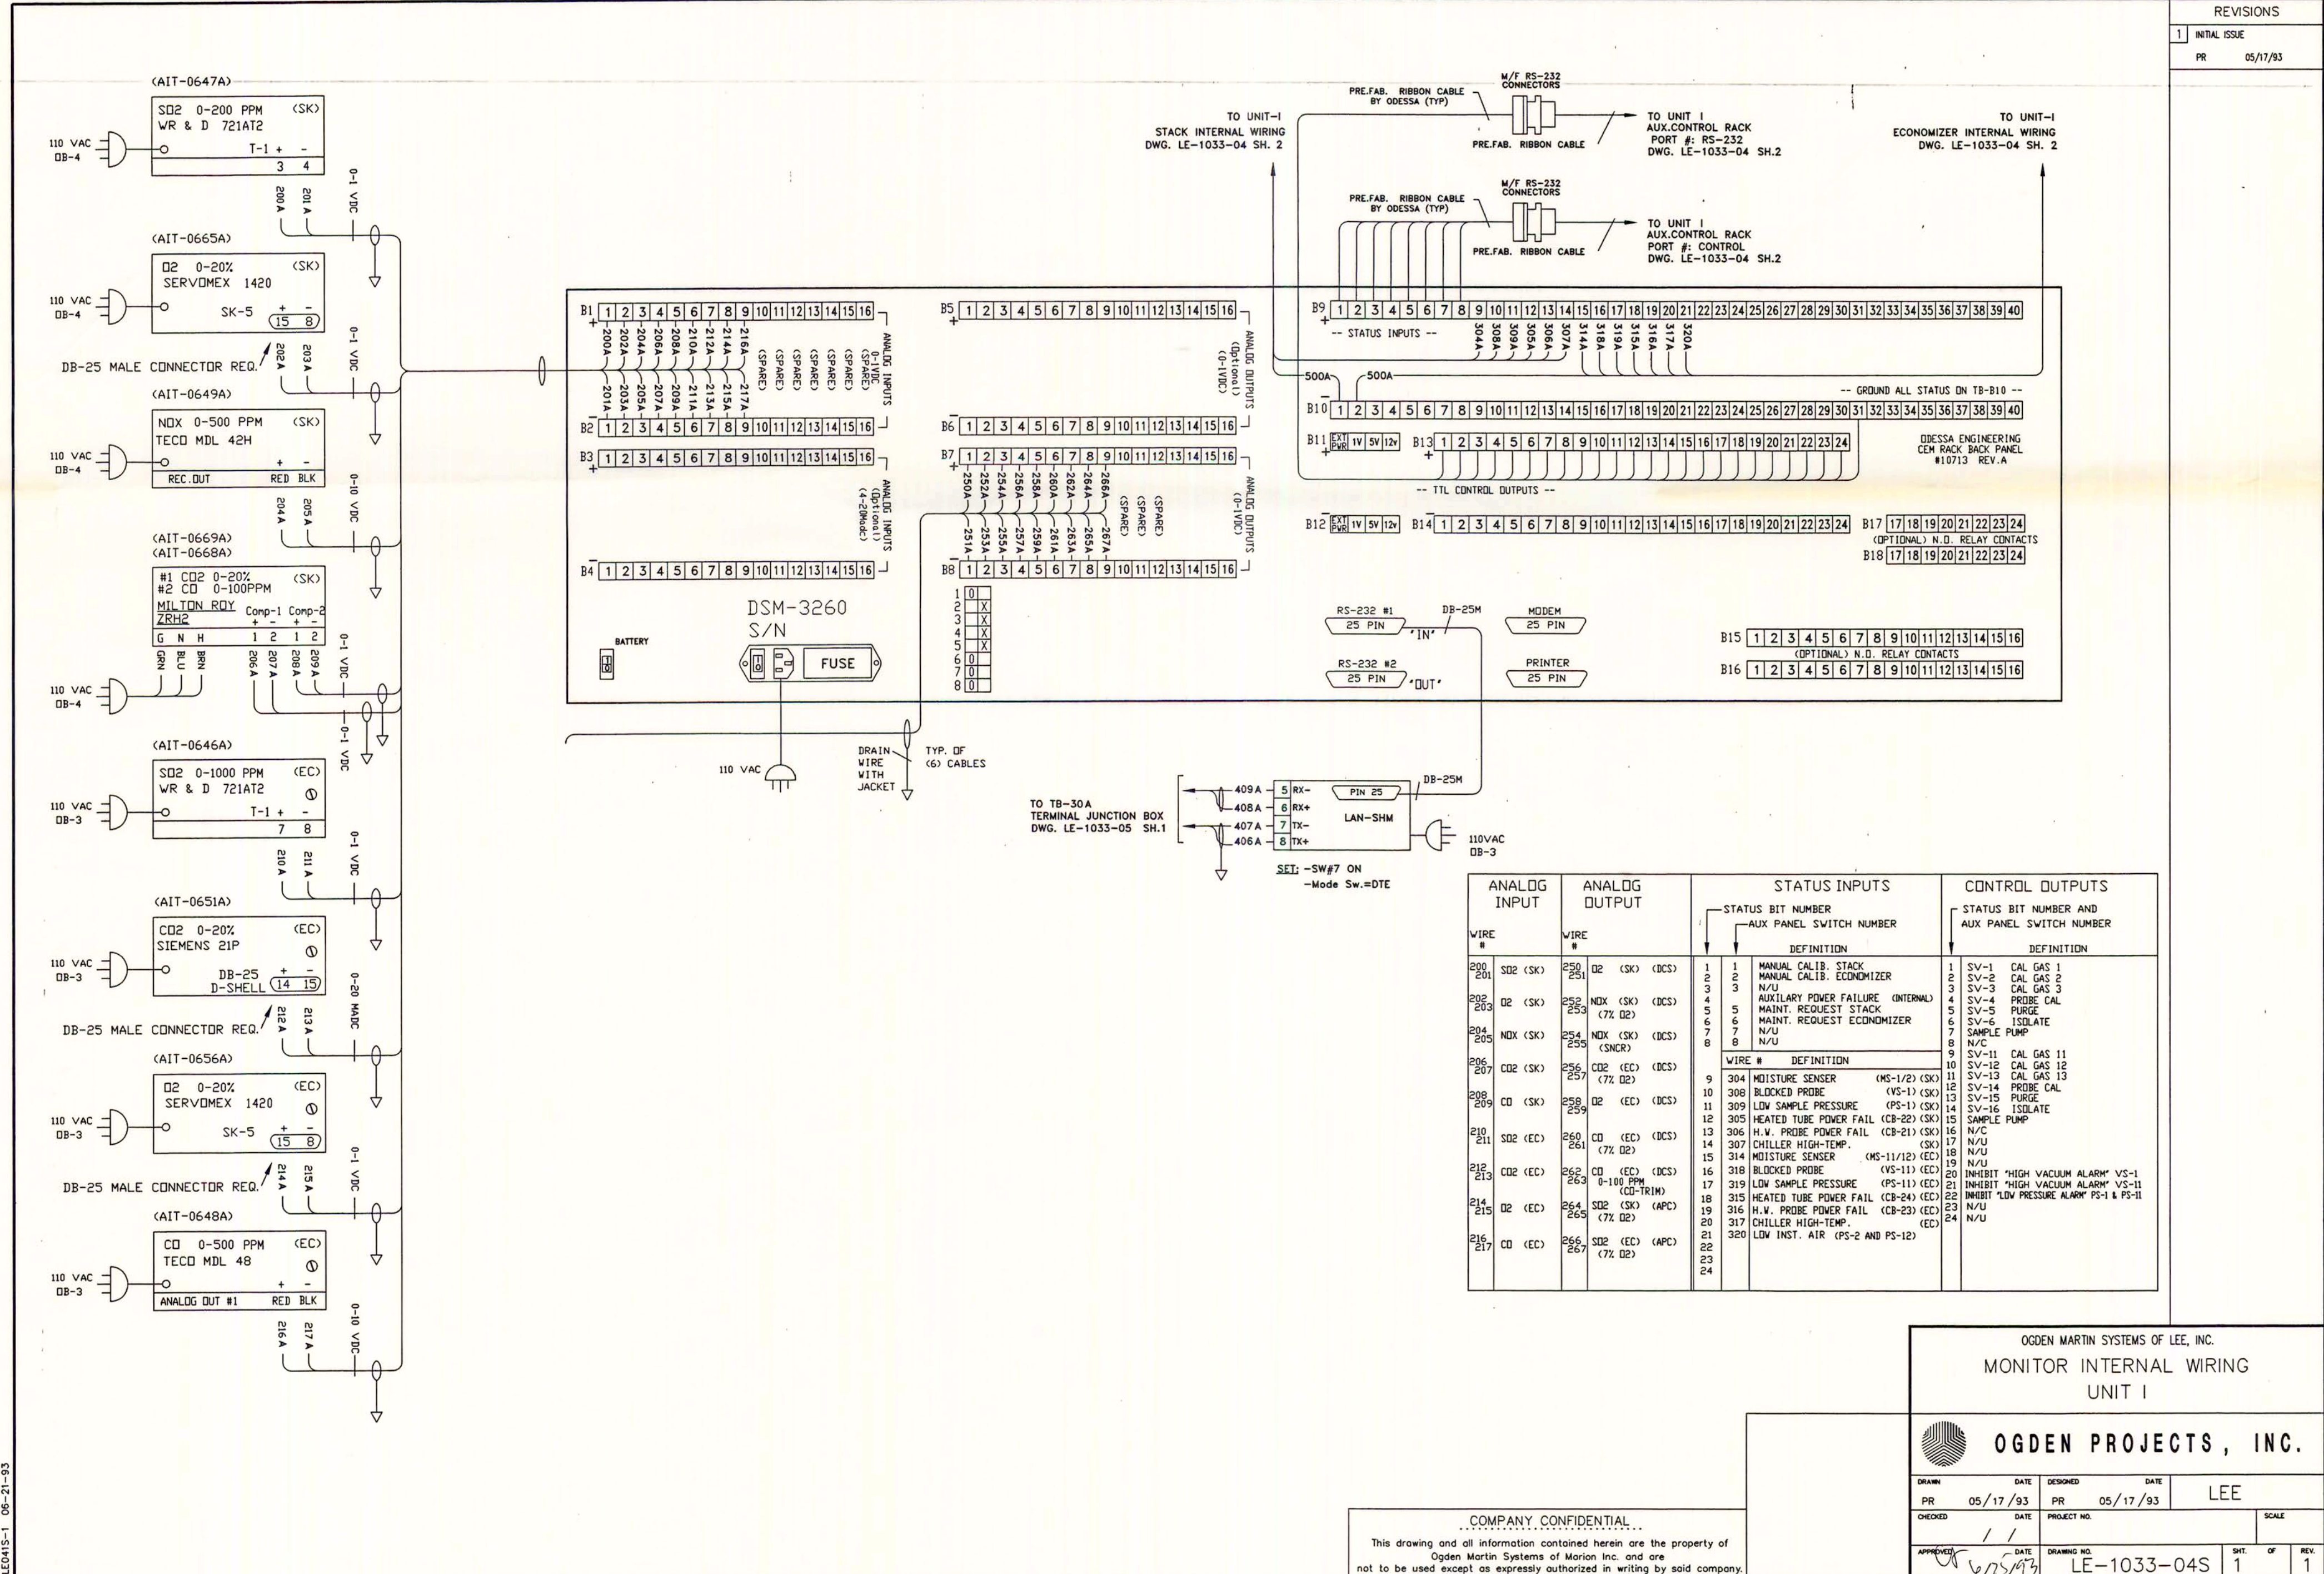

REVISIONS	
1	INITIAL ISSUE
PR	05/17/93

... COMPANY CONFIDENTIAL ...  
 This drawing and all information contained herein are the property of Ogdan Martin Systems of Lee, Inc. and are not to be used except as expressly authorized in writing by said company.

OGDEN MARTIN SYSTEMS OF LEE, INC.  
 MONITOR INTERNAL WIRING  
 UNIT I

**OGDEN PROJECTS, INC.**

DRN	DATE	DESIGN	DATE	LEE
PR	05/17/93	PR	05/17/93	
CHECKED	DATE	PROJECT NO.	SCALE	
APPROVED	DATE	DRAWING NO.	SHT. OF	REV.
	6/7/93	LE-1033-04S	1	1

