


957983
①

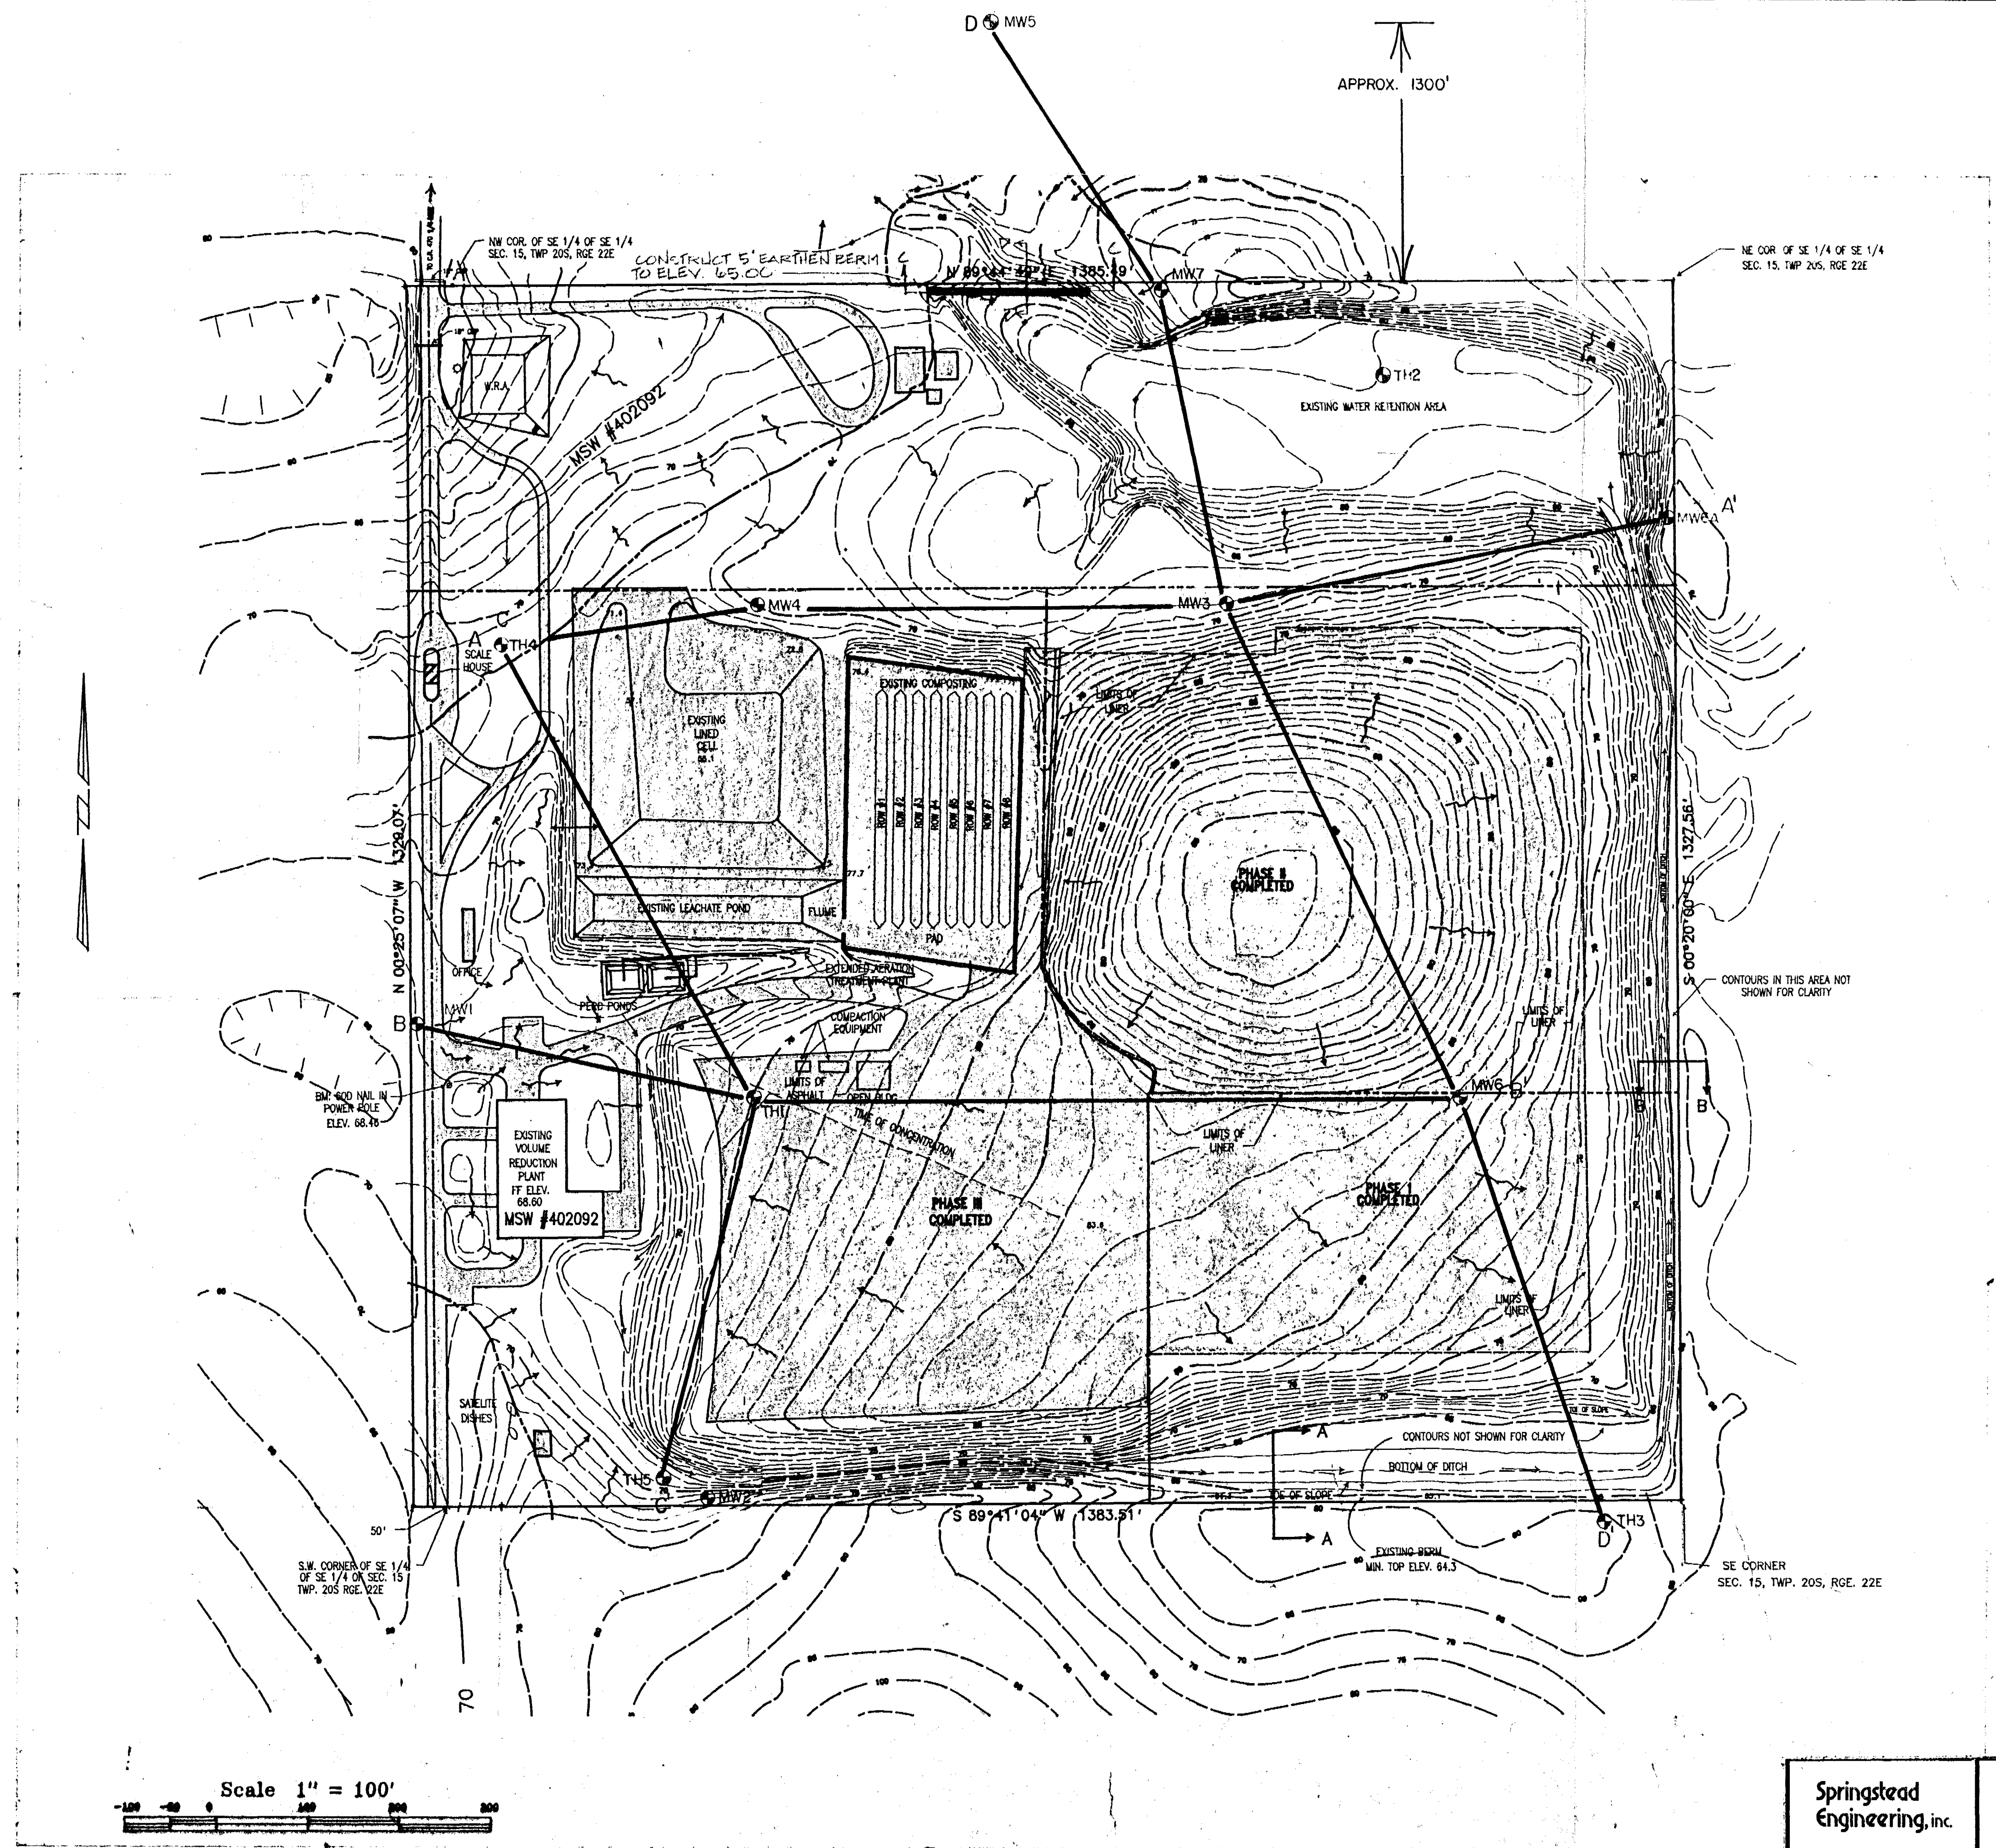

Springstead
Engineering, Inc.





Consulting Engineers
Planners
Surveyors

LOCATIONS OF TEST HOLES
AND MONITORING WELLS
USED IN CROSS-SECTIONS
AT
THE SUMTER COUNTY SOLID
WASTE MANAGEMENT FACILITY

DATE 5-14-92	SCALE 1"=100'	FILE	JOB NO. 92-1100
DESIGN	DRAWN JAD	CHECKED	SHEET 1 OF 1

MAY 27 1992

TOWNSHIP 20 SOUTH

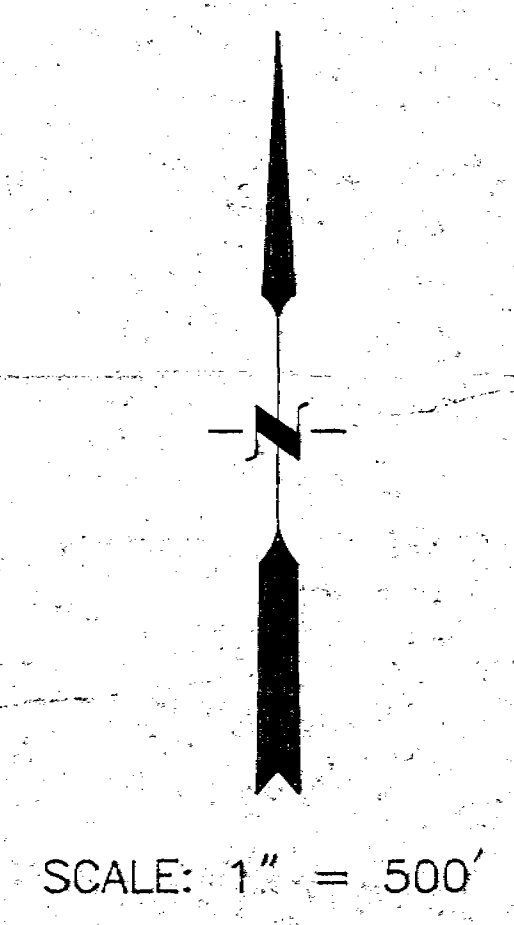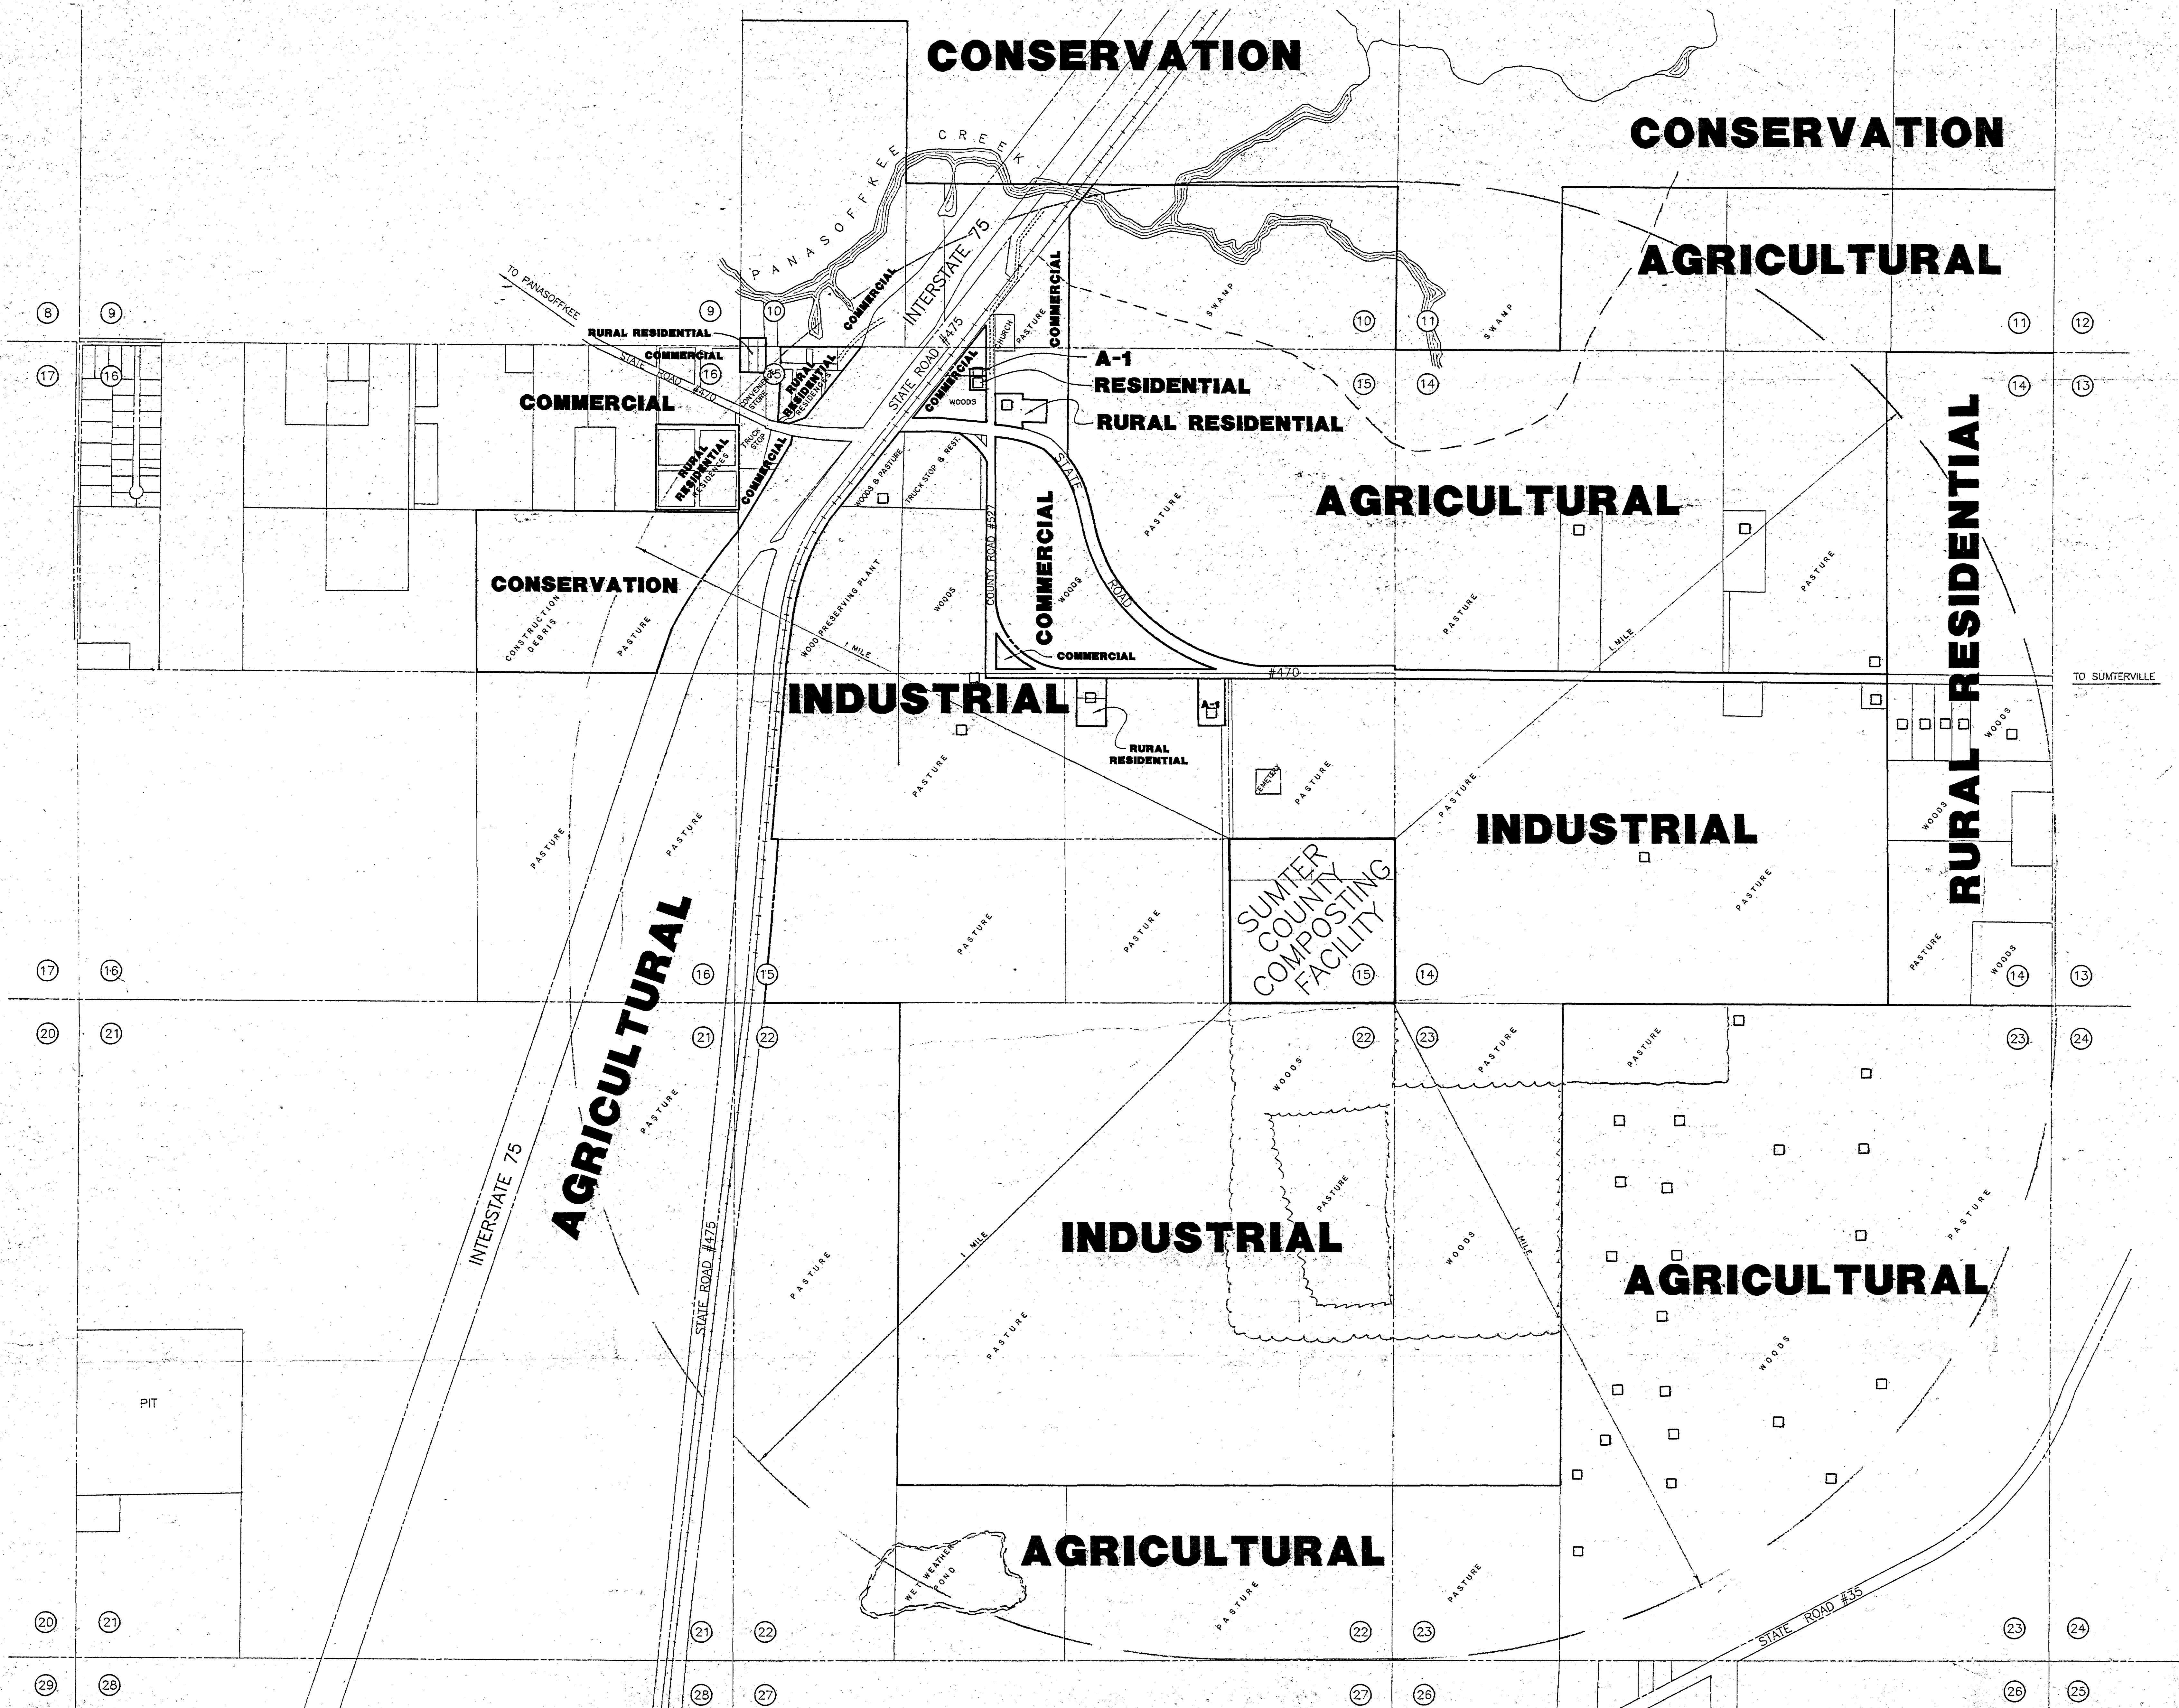

- LEGEND:
- = ZONING DIVIDE
 - ⊗ = SECTION NUMBER
 - = RESIDENCE

REV. BY:		DESCRIPTION:	DATE:	DRAWN:
Springstead Engineering, Inc.		ZONING MAP FOR SUMTER COUNTY COMPOSTING FACILITY SUMTER COUNTY, FL		
Consulting Engineers		DATE: 03/17/92	SCALE: 1" = 500'	FILE: ZONINGC
Planners		DESIGN: N/A	DRAWN: R.L.F.	CHECKED: R.M.W.
Surveyors				SHEET: 1 OF 1

