


MAP SHOWING SPECIFIC PURPOSE
JURISDICTIONAL WETLANDS SURVEY OF:
A PORTION OF SECTIONS 18, 20, AND 21, TOGETHER WITH SECTION 19,
ALL LYING IN TOWNSHIP 3 SOUTH, RANGE 23 EAST, JACKSONVILLE, DUVAL COUNTY, FLORIDA

SHEET TWO OF THREE


NORTH 600' OF SECTION 18



SCALE: 1" = 200'

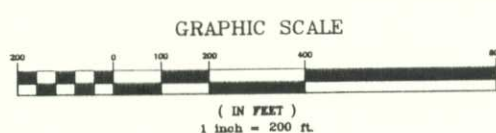

SEE SHEET ONE FOR GENERAL NOTES.

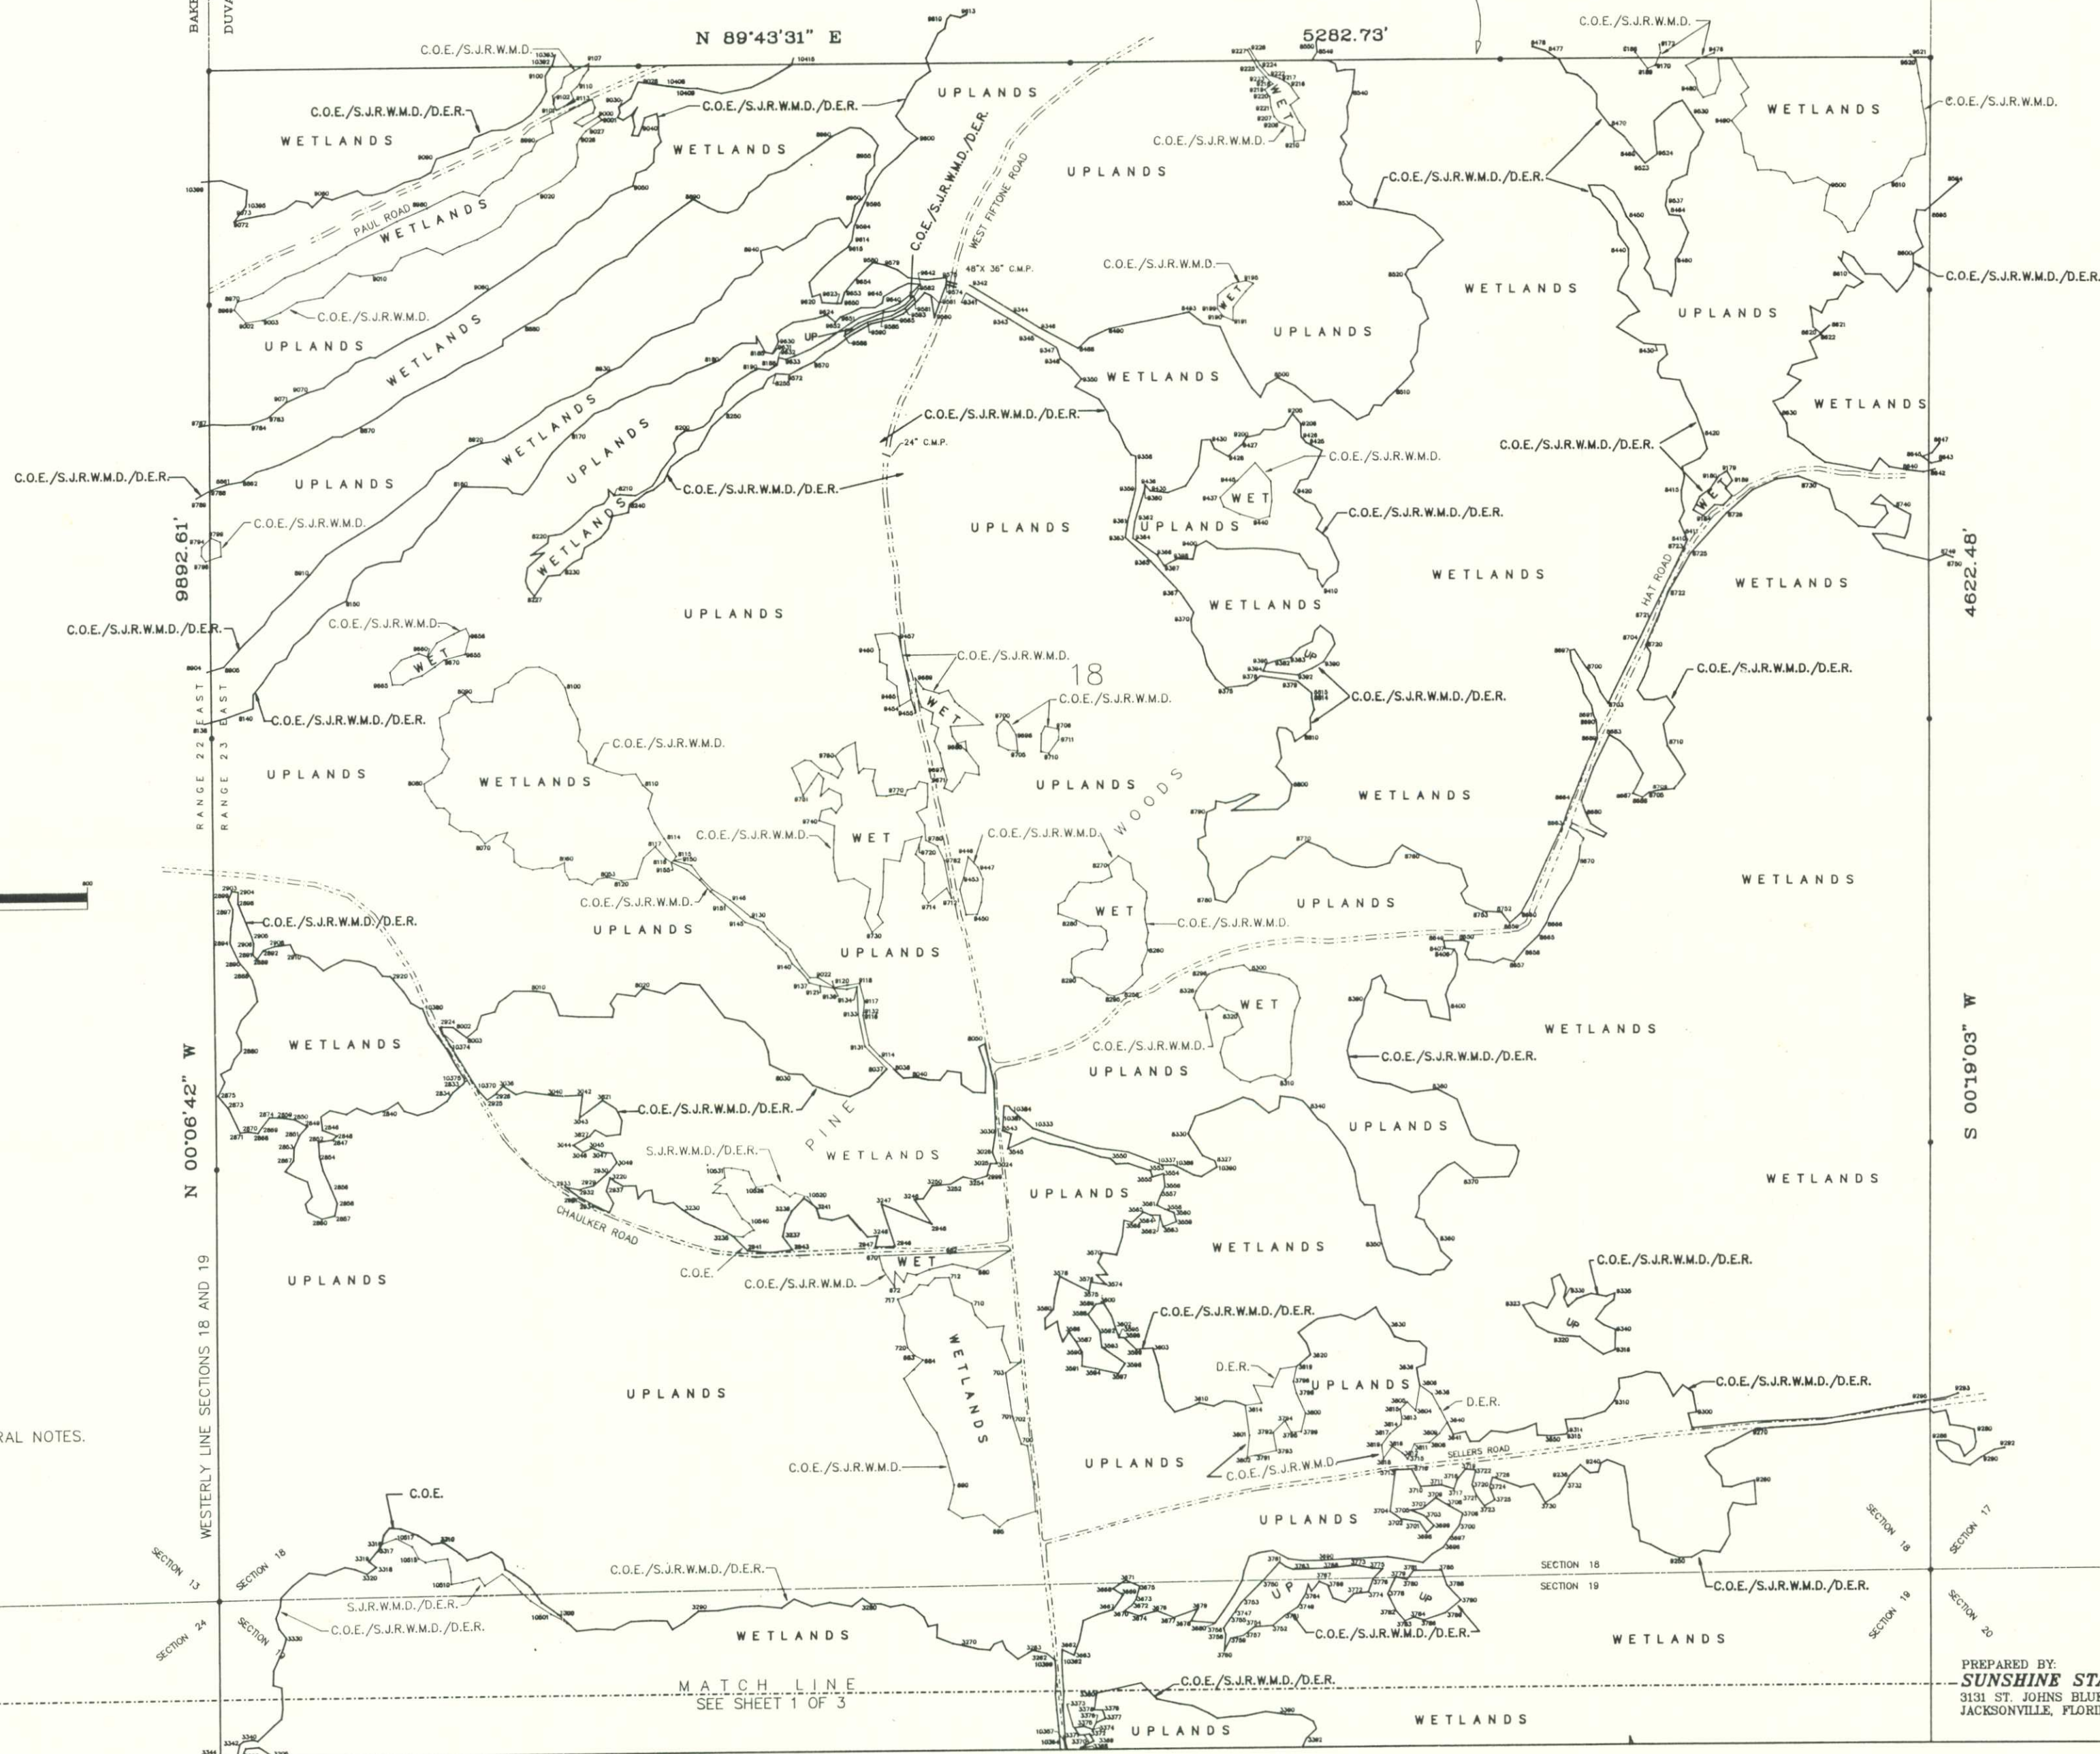

PREPARED BY:
SUNSHINE STATE SURVEYORS, INC.
3131 ST. JOHNS BLUFF ROAD SOUTH 32216
JACKSONVILLE, FLORIDA 904 - 642 - 8550