


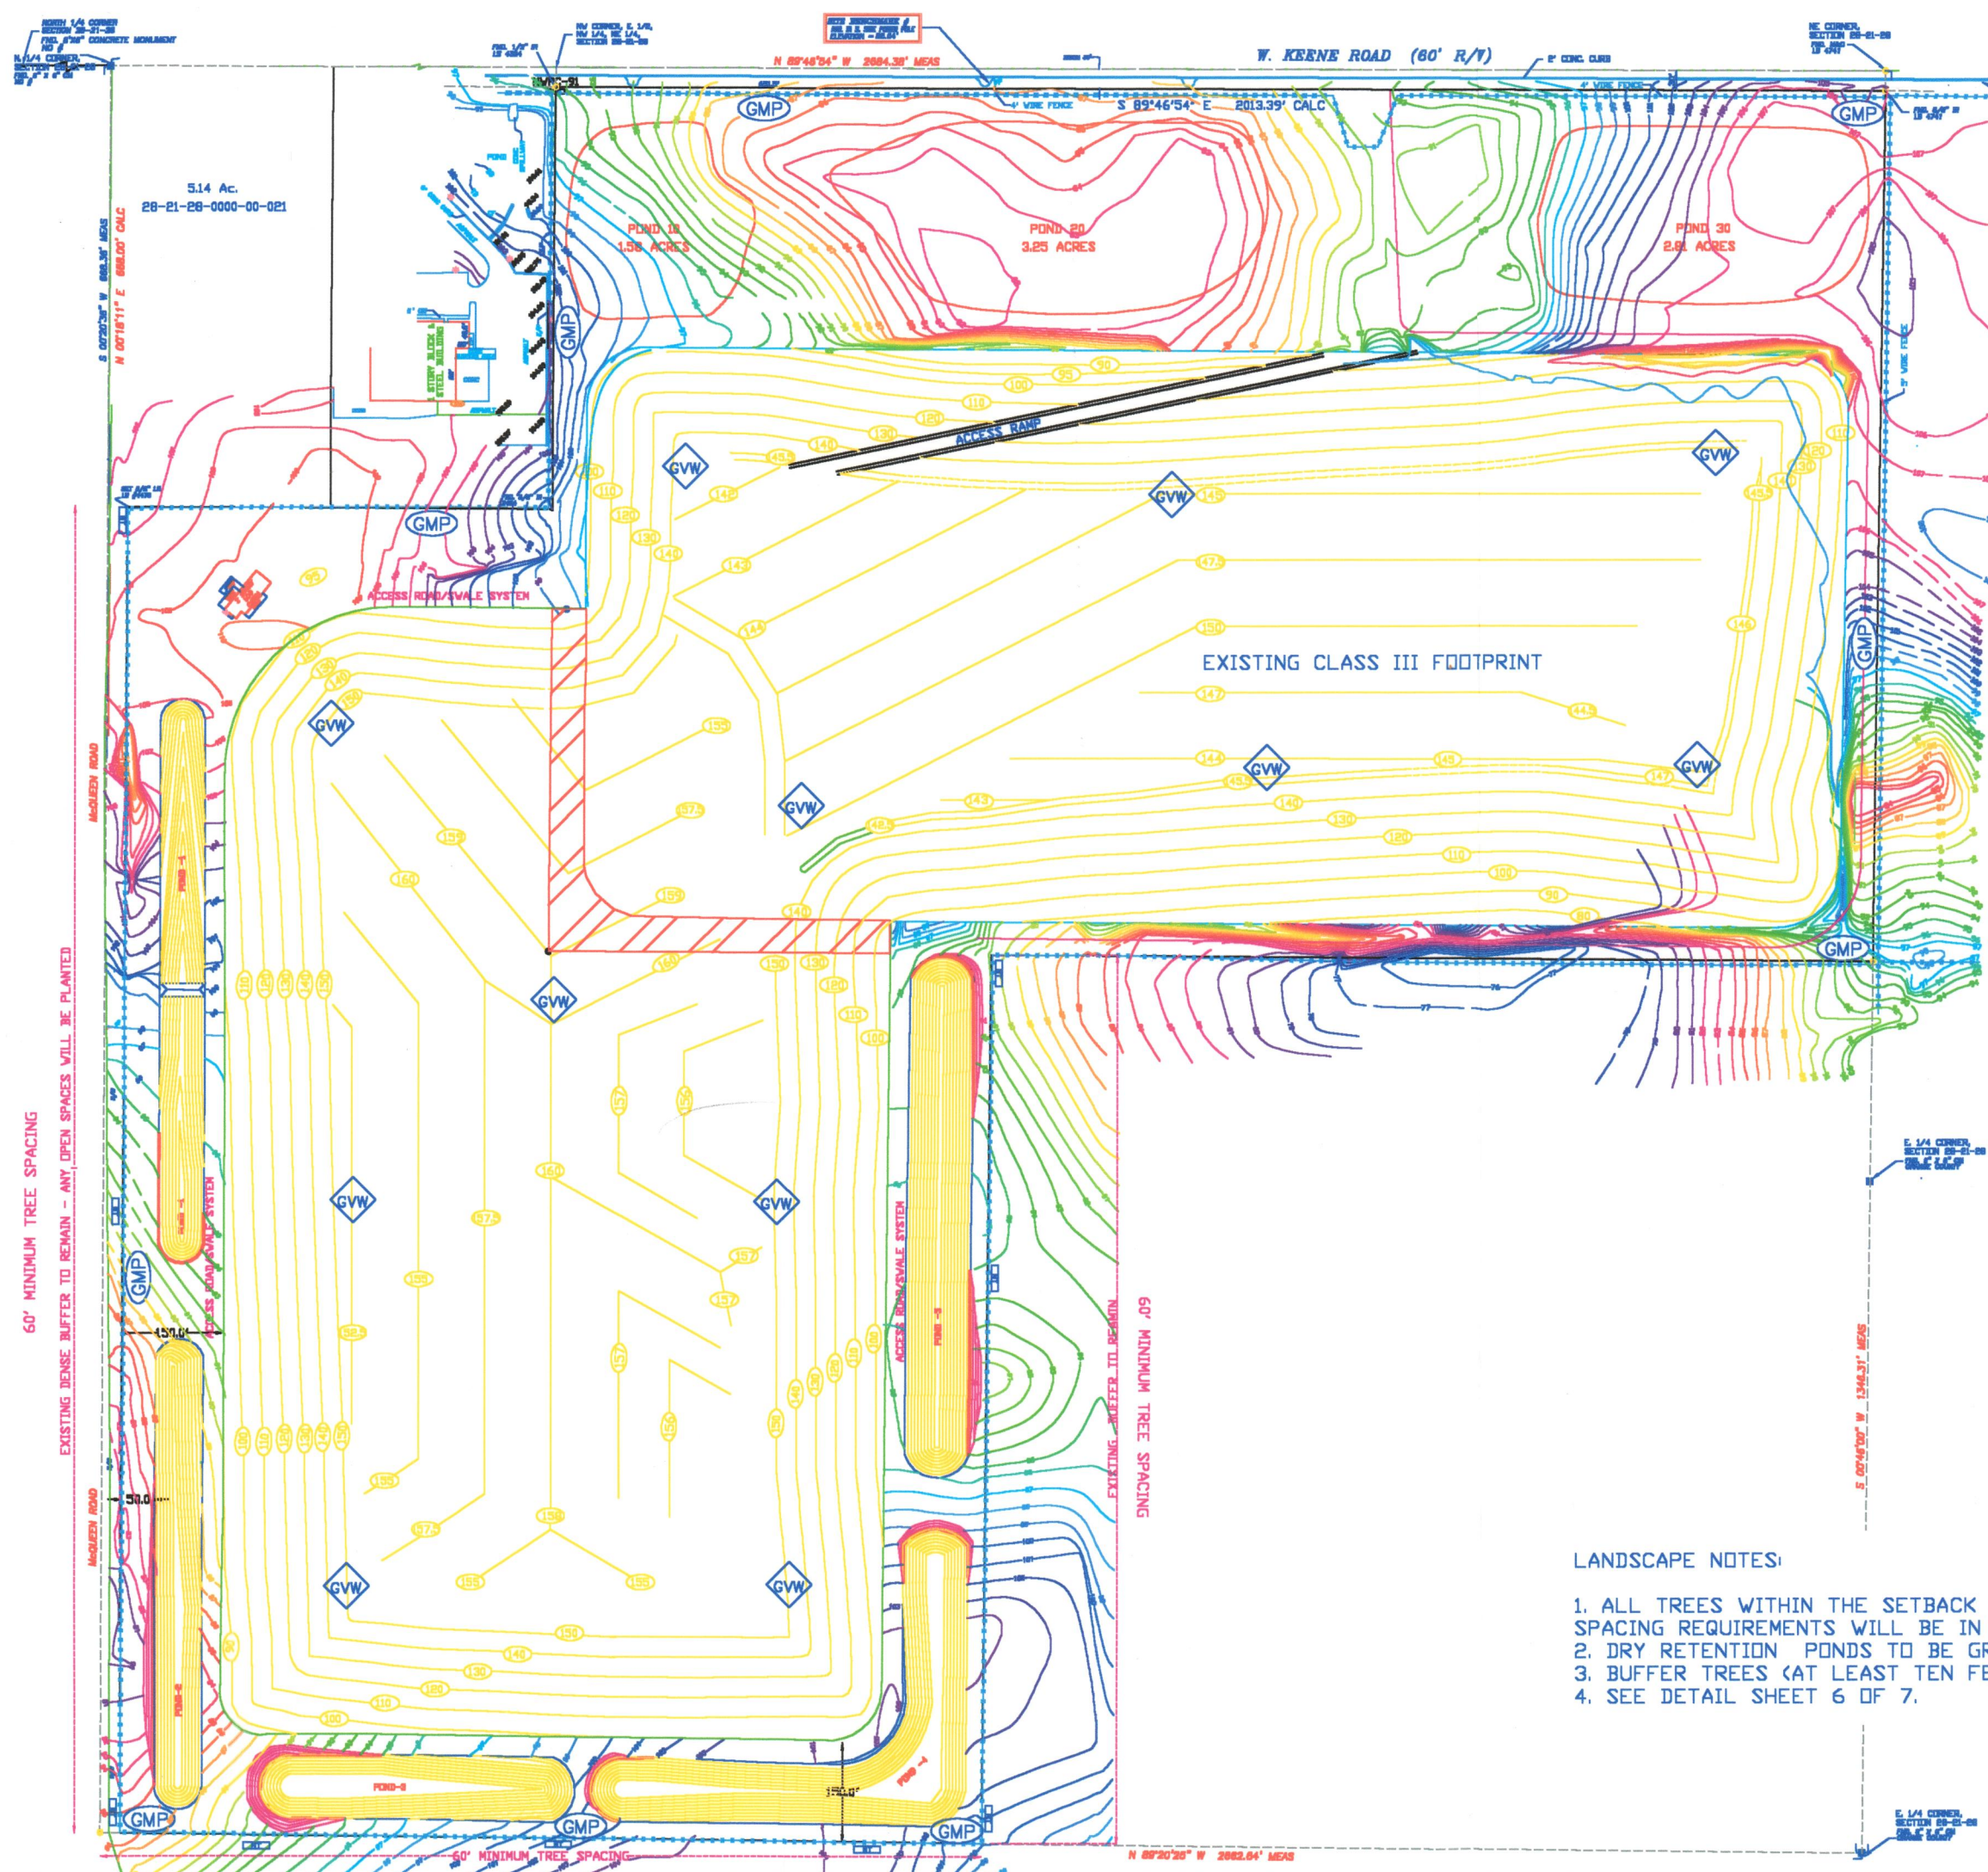

FLOOD ZONE C
(AREA OF MINIMAL FLOODING)
PER FEMA "FIRM" MAP
PANEL NO. 120179 0100 3
12/1/81

LEGEND

- 160 FINAL CONTOUR
- 100 EXISTING CONTOUR
- PINE TREES EXISTING
- NT NO TRESPASSING SIGN POSTED ON FENCE
- 2/6 SHEET & DETAIL NUMBER
- L EXPANSION TIE-IN AREA
- GMP GAS MONITORING PROBE
- GVW GAS VENT WELL

LANDSCAPE NOTES:

1. ALL TREES WITHIN THE SETBACK AREAS WILL REMAIN. ANY ADDITIONAL PLANTINGS TO MEET SPACING REQUIREMENTS WILL BE IN ACCORDANCE WITH ORANGE COUNTY CODE SECTION 21-5.
2. DRY RETENTION PONDS TO BE GRADED AT 5 : 1 SLOPES AND SEEDED.
3. BUFFER TREES (AT LEAST TEN FEET TALL) TO BE A MIXTURE OF OAKS (LAUREL & LIVE).
4. SEE DETAIL SHEET 6 OF 7.

Scale 1" = 250'



BUTTREY DEVELOPMENT THREE, L.L.C.
KEENE ROAD DISPOSAL CLASS III LANDFILL EXPANSION

JOB NO.	
DATE	
SCALE	
DRAWN BY	EC
CHECKED BY	EC

REVISIONS	
1	07/02/02 GAS MONITORING
2	
3	
4	
5	
DRAWING DESCRIPTION	
FINAL GRADE & LANDSCAPE PLAN	
DRAWING NO. SHEET 3 OF 7	