


WIRE FENCE
#7 W 83.3
D 80.9

MONITORING WELL
#3 W 84.5
D 80.7

MONITORING WELL
#5 W 81.4
D 78.3

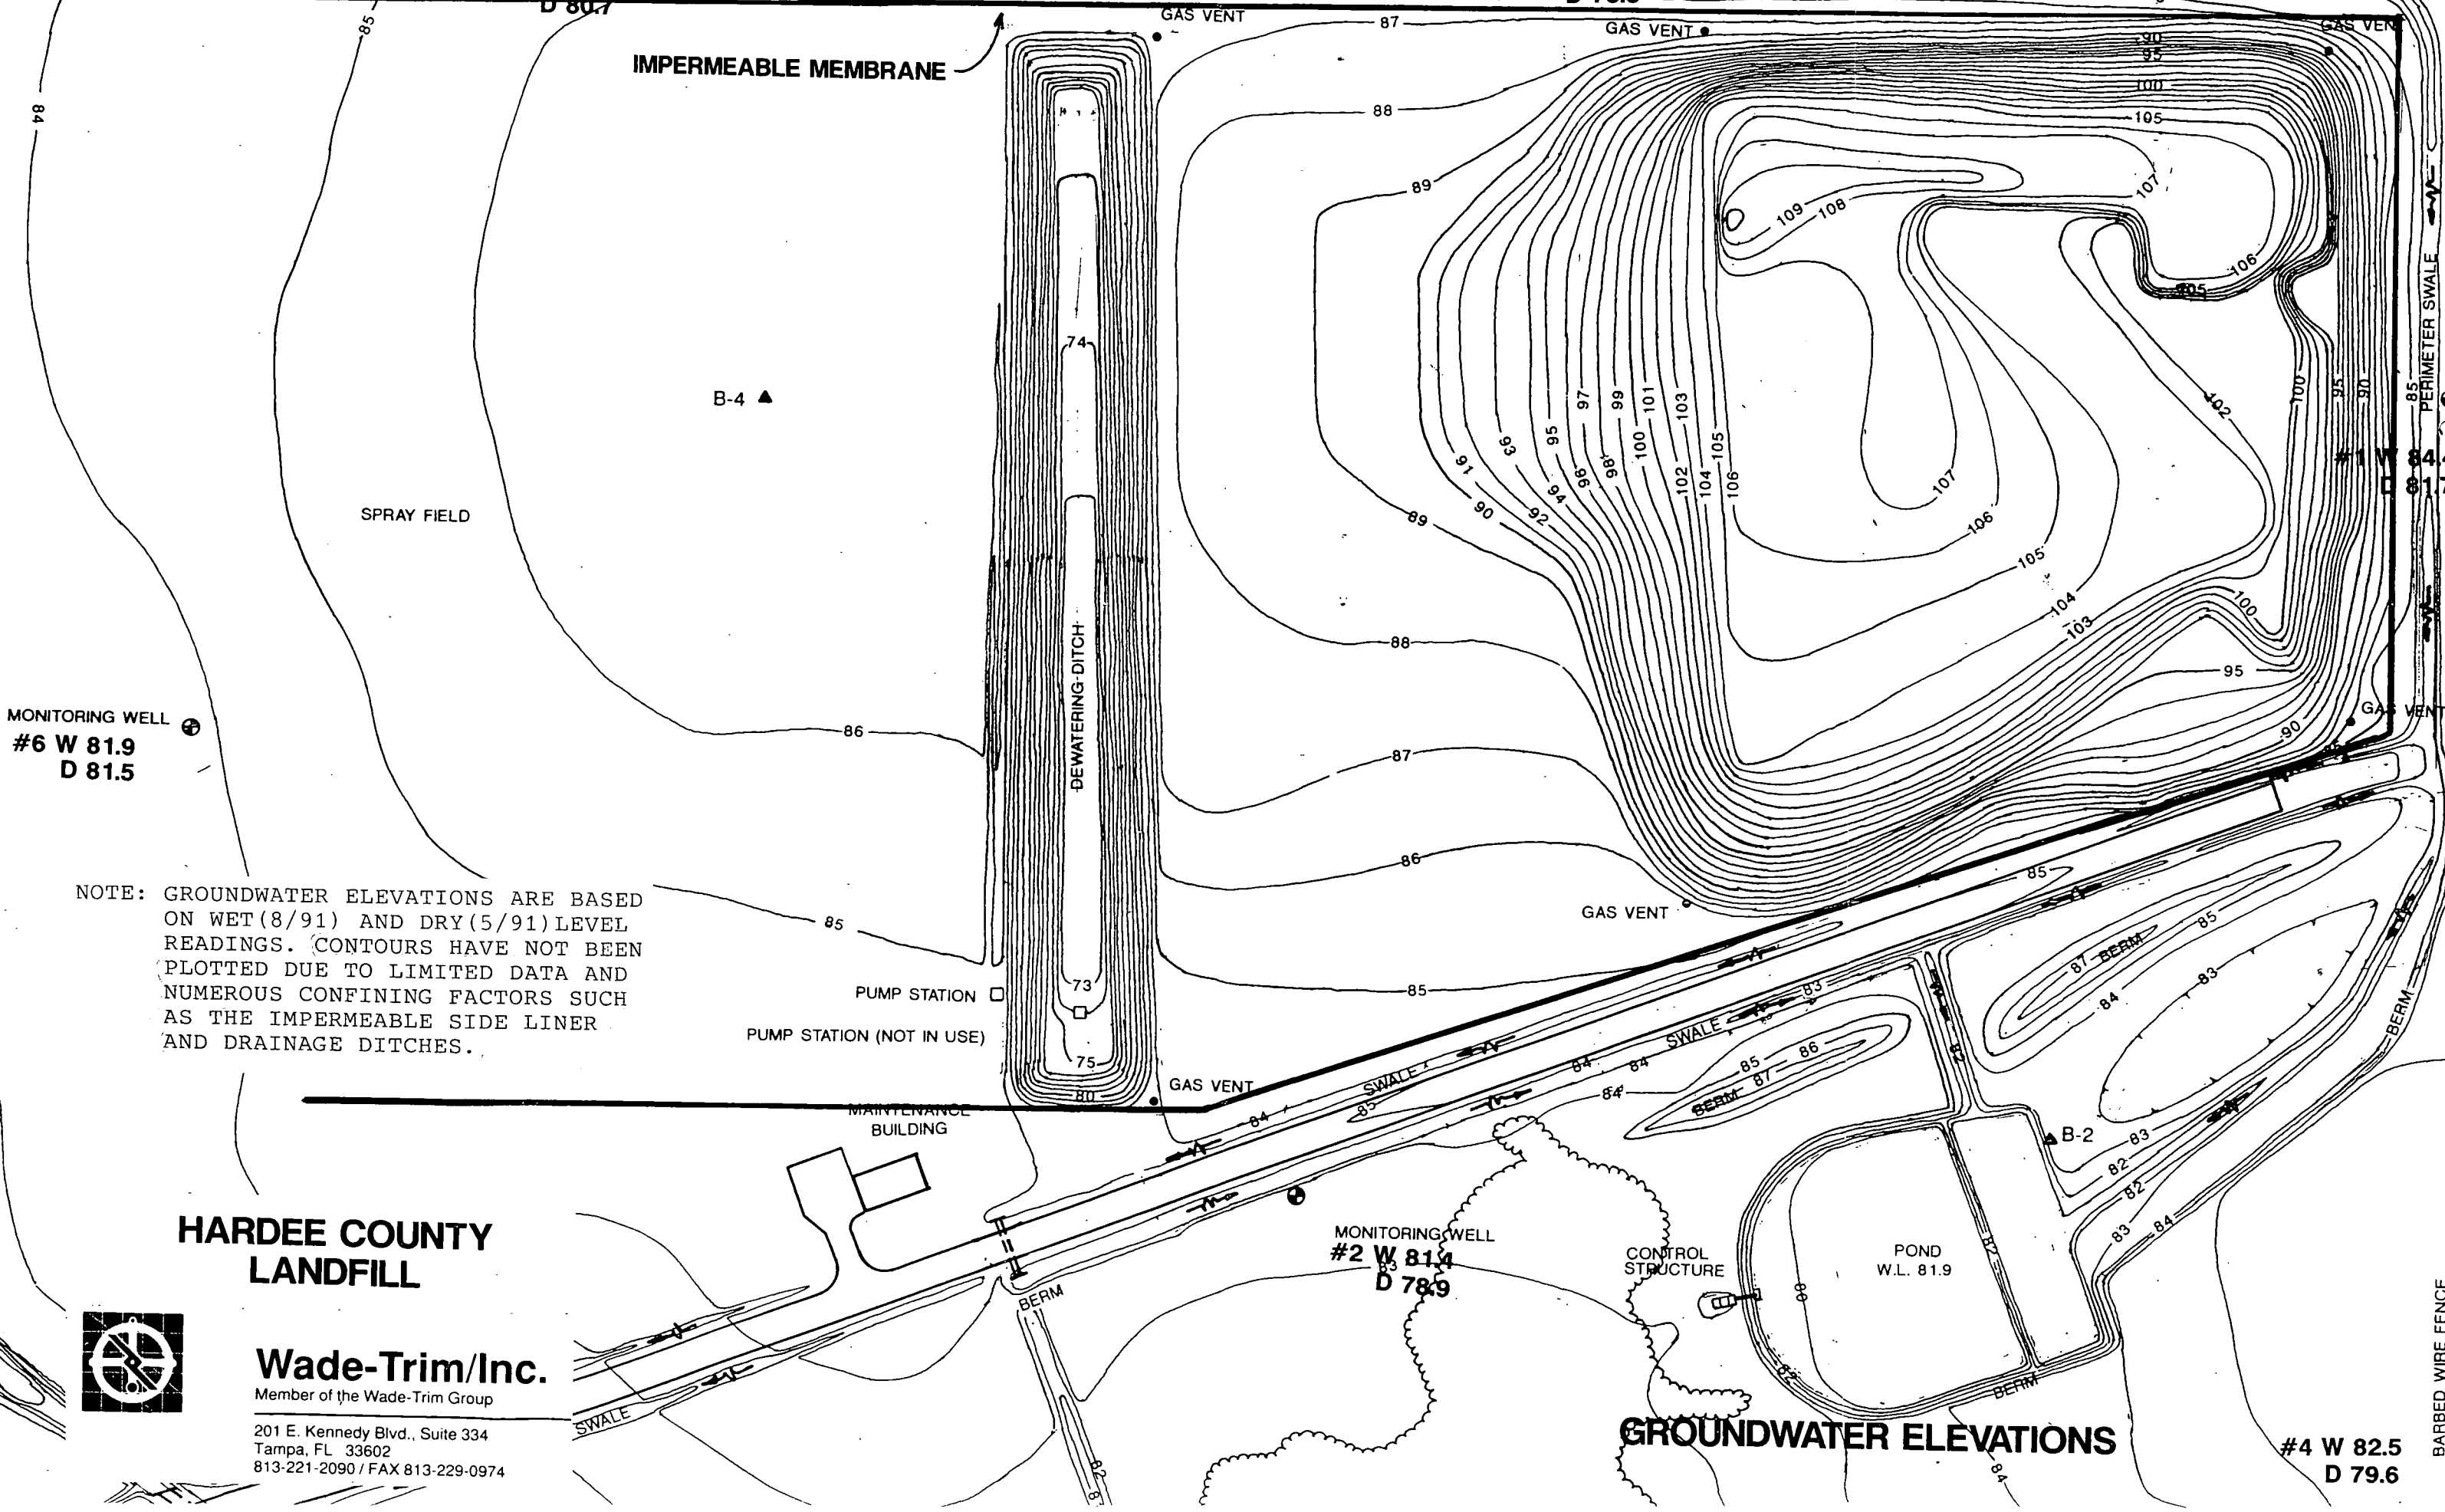

NOTE: GROUNDWATER ELEVATIONS ARE BASED ON WET (8/91) AND DRY (5/91) LEVEL READINGS. CONTOURS HAVE NOT BEEN PLOTTED DUE TO LIMITED DATA AND NUMEROUS CONFINING FACTORS SUCH AS THE IMPERMEABLE SIDE LINER AND DRAINAGE DITCHES.

HARDEE COUNTY LANDFILL



Wade-Trim/Inc.

Member of the Wade-Trim Group

201 E. Kennedy Blvd., Suite 334
Tampa, FL 33602
813-221-2090 / FAX 813-229-0974

GROUNDWATER ELEVATIONS

#4 W 82.5
D 79.6

BARBED WIRE FENCE