


- LEGEND**
- ▲ GAS PROBE
 - GP-10 GAS PROBE NUMBER

SOURCE: TRAIL RIDGE LANDFILL, INC.

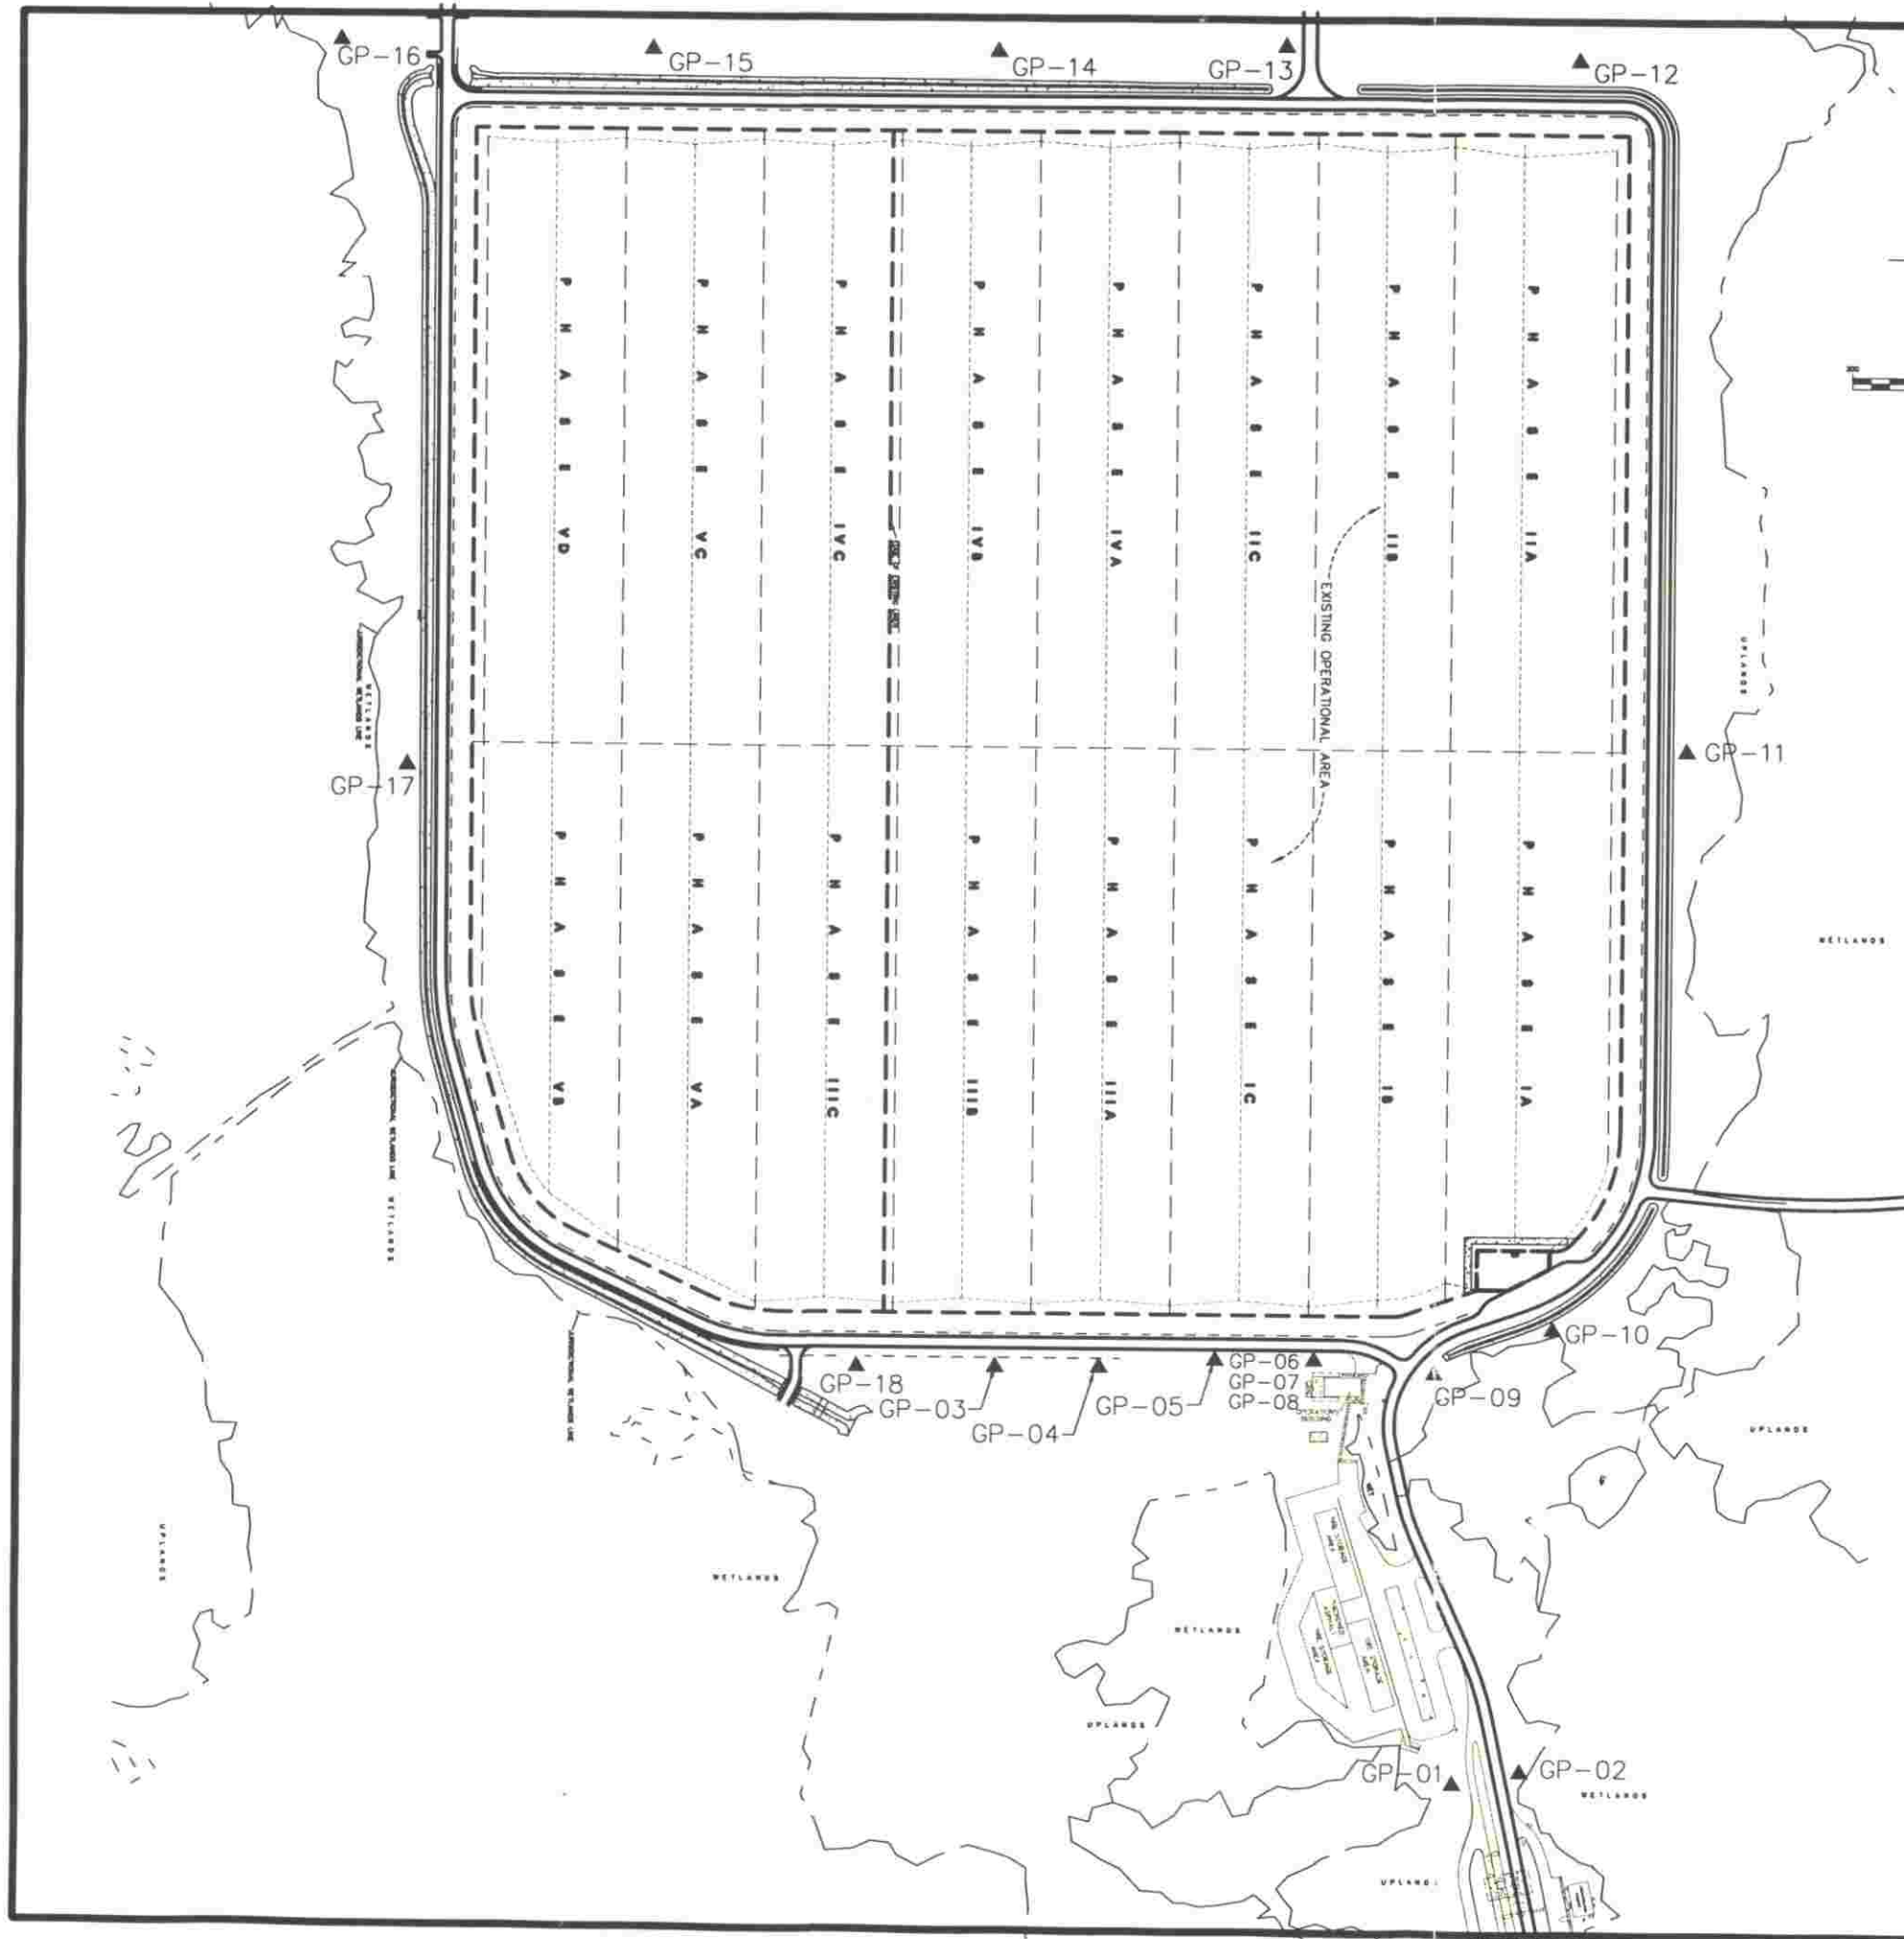

DRAWING NO.


1

GAS PROBE PLAN


**TRAIL RIDGE LANDFILL
FOR
TRAIL RIDGE LANDFILL, INC.**

REVISIONS:


ETM. NO. E 96 - 49	
DRAWN BY: J.B.C.	
DESIGNED BY: J.B.C.	
CHECKED BY: J.B.C.	
DATE: OCTOBER 28, 1996	

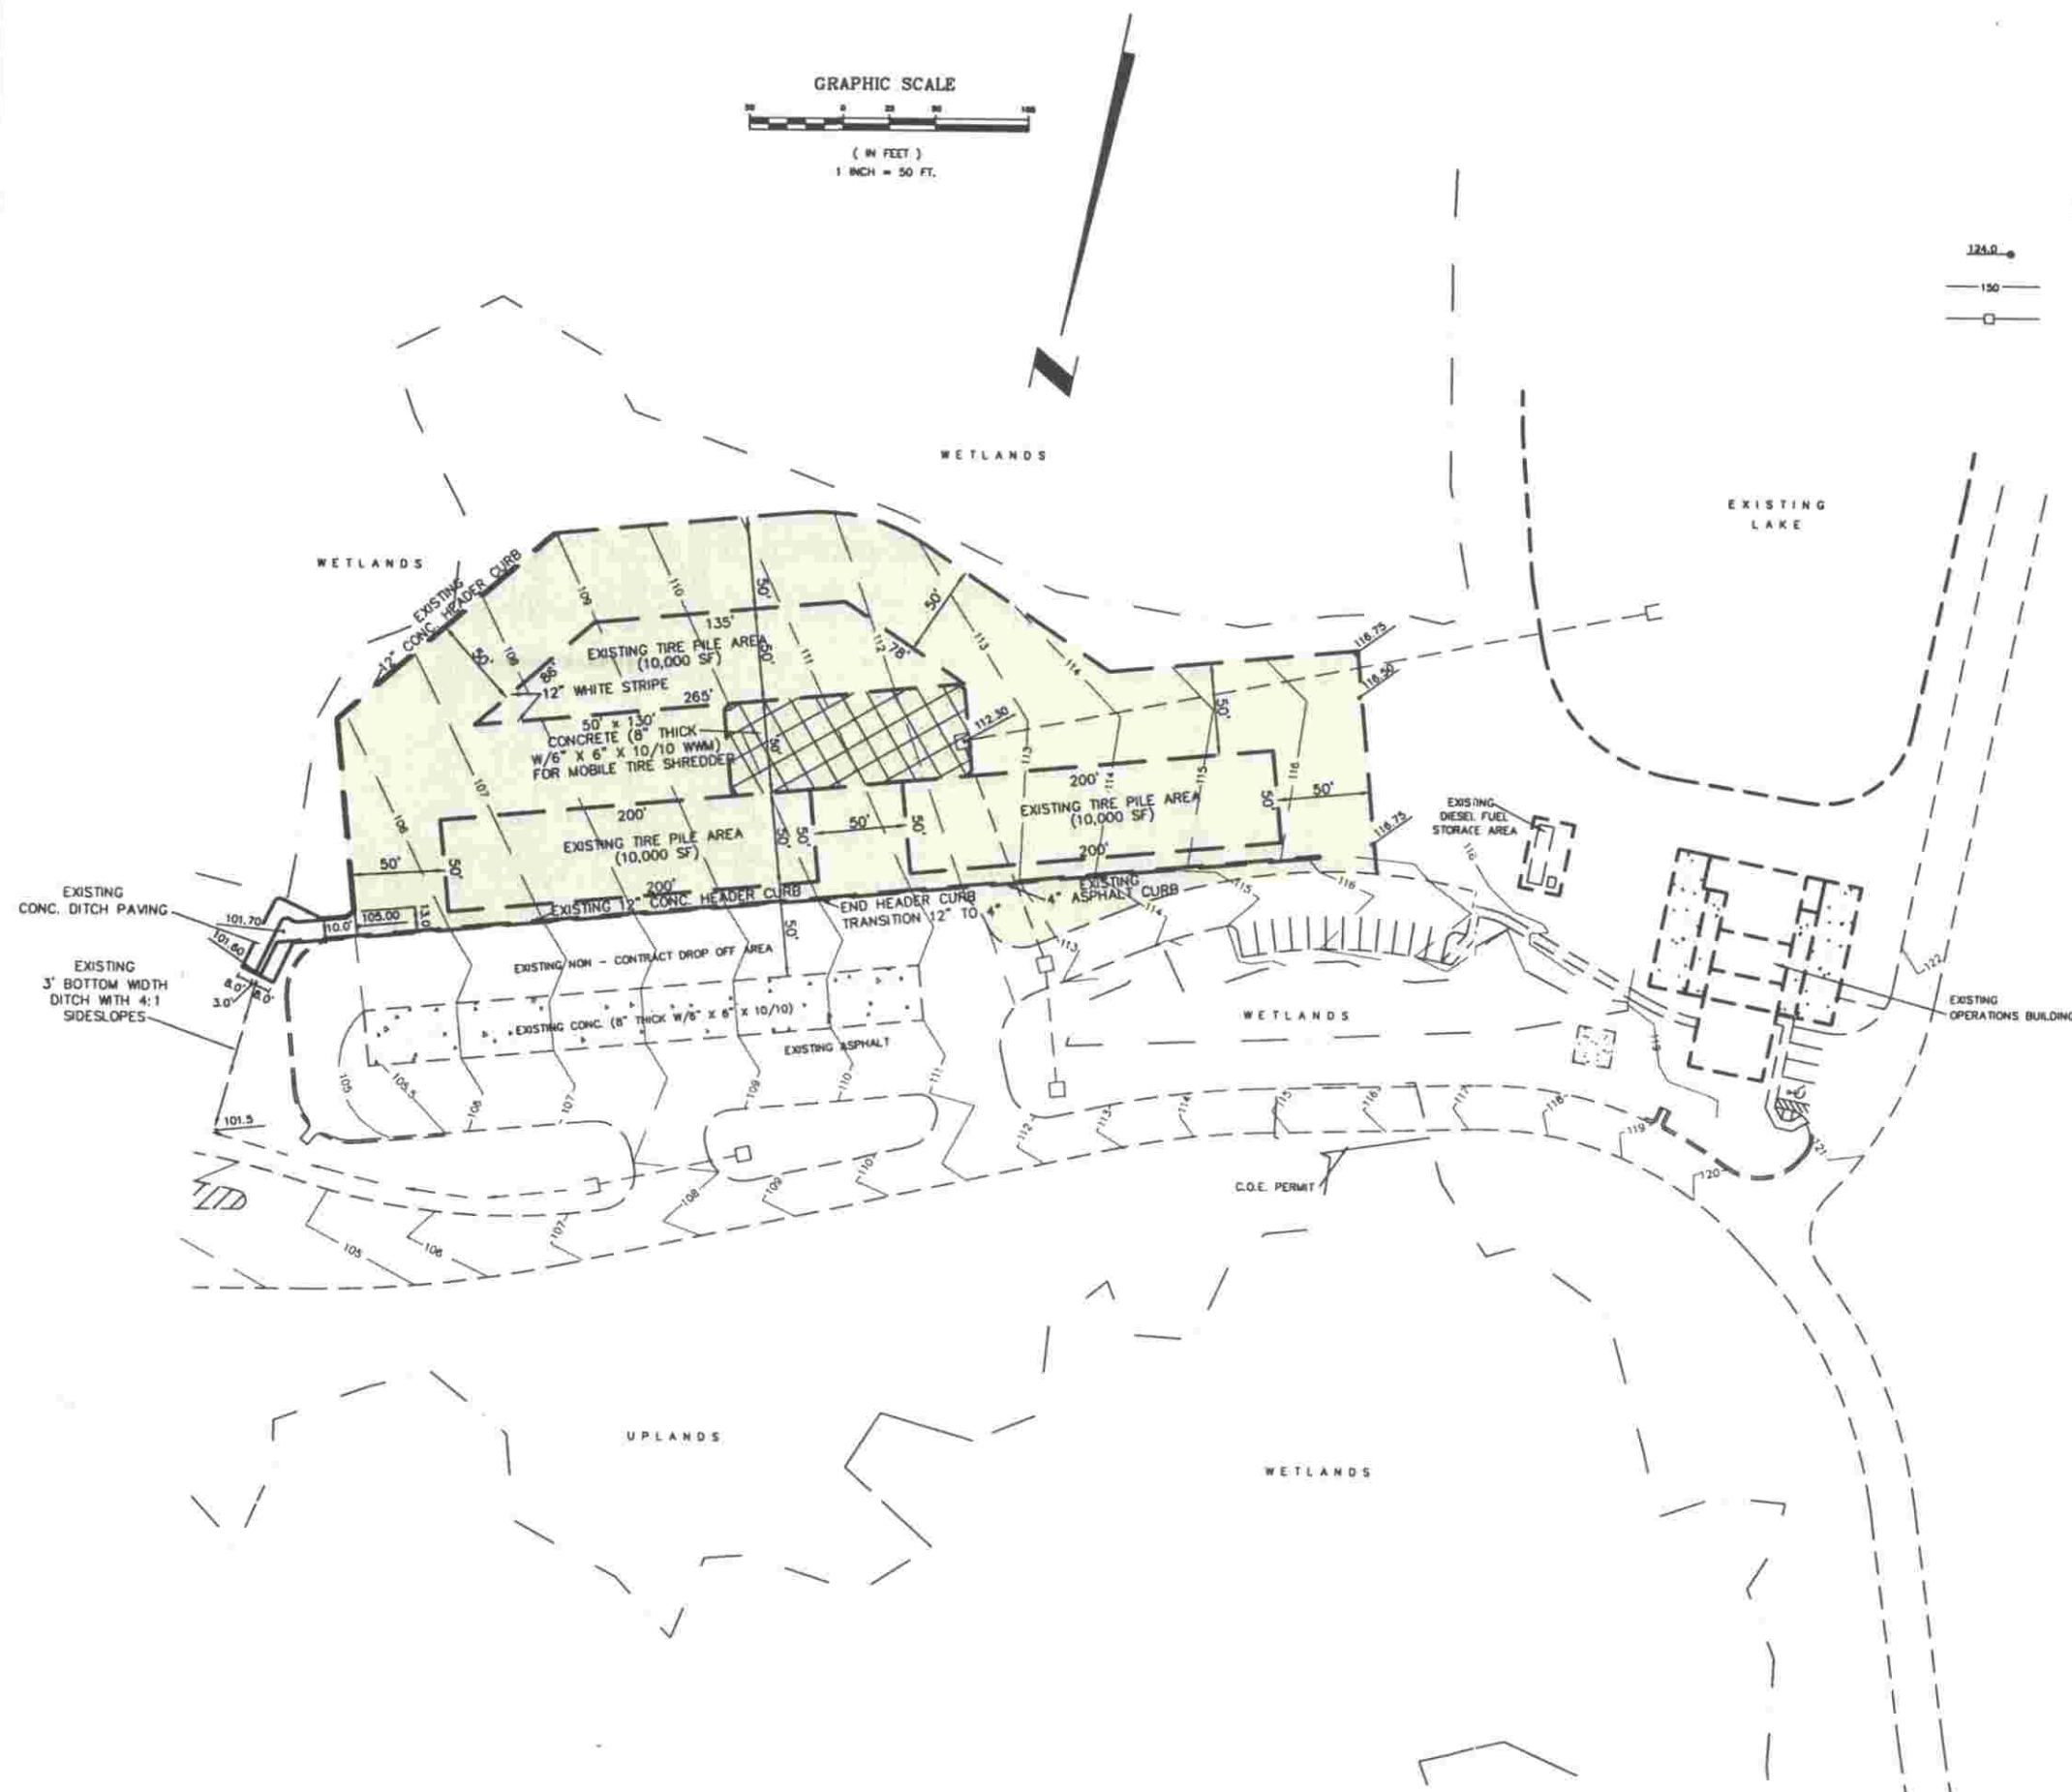


NOTE:
THE MAXIMUM HEIGHT OF THE
TIRE PILES WILL BE 15 FEET.

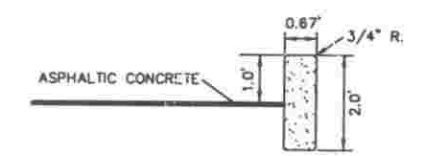


**EXISTING
12" CONC. HEADER CURB**

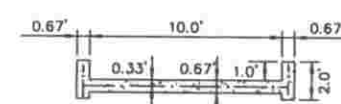

**EXISTING
CONCRETE FLUME**

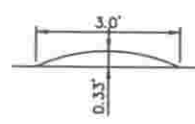

**EXISTING
4" MOUNTABLE ASPHALT CURB**

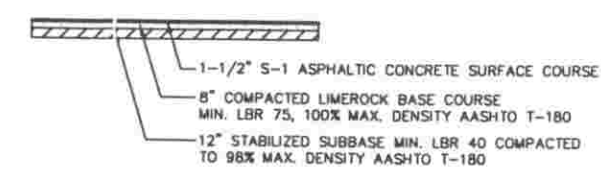

**EXISTING TIRE STORAGE AREA
TYPICAL PAVEMENT SECTION**

REVISIONS	ETM. NO. E 94-49
DRAWN BY: S.J.L.	
DESIGNED BY: S.J.L.	
CHECKED BY: J.B.C.	
DATE: OCTOBER 23, 1996	


**WASTE TIRE
PROCESSING AREA
TRAIL RIDGE LANDFILL
FOR
TRAIL RIDGE LANDFILL, INC.**

England, Thibault & Miller, Inc.
Consulting & Design Engineers
3131 ST. JOHN BLVD. SOUTH
JACKSONVILLE, FLORIDA 32246
PHONE NUMBER (904) 847-8900 FAX NUMBER (904) 847-8485



DRAWING NO.

EXHIBIT A

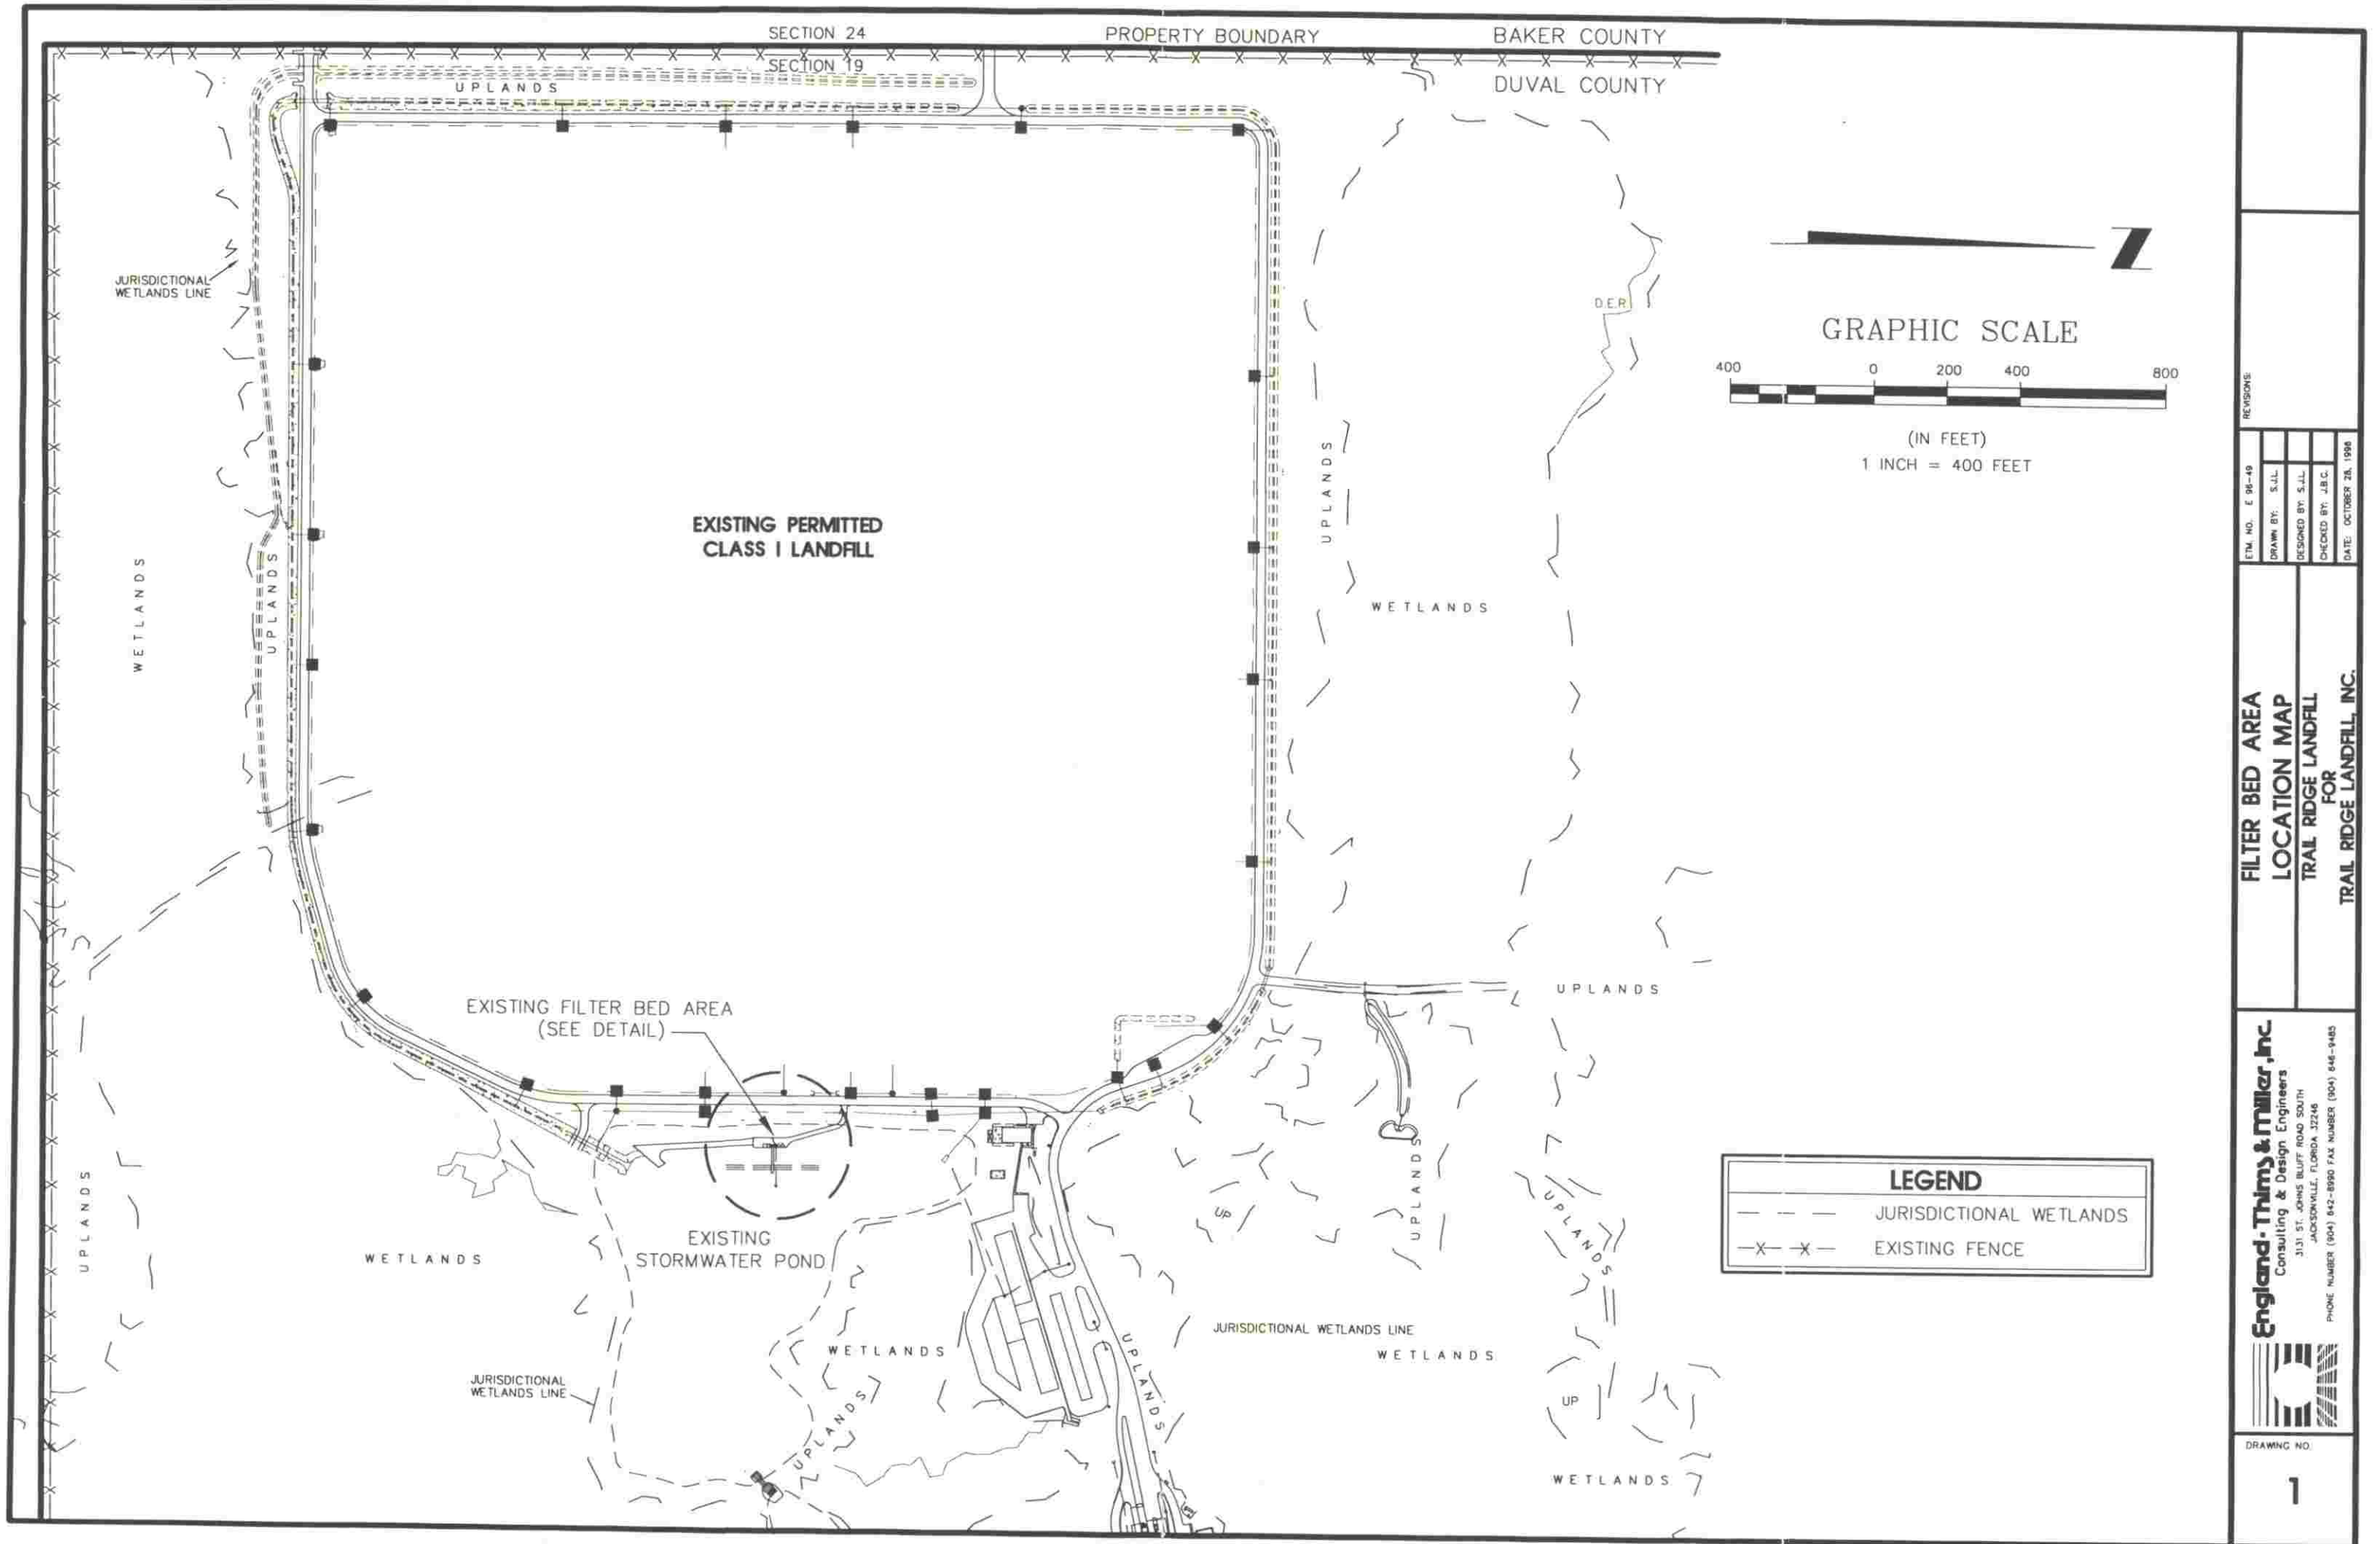


REVISIONS			
ETM. NO. E 96-49	DRAWN BY: S.J.L.	DESIGNED BY: S.J.L.	CHECKED BY: J.B.C.
DATE: OCTOBER 28, 1996			

FILTER BED AREA
LOCATION MAP
TRAIL RIDGE LANDFILL
FOR
TRAIL RIDGE LANDFILL, INC.




England, Thims & Miller, Inc.
Consulting & Design Engineers
3131 ST. JOHNS BLUFF ROAD SOUTH
JACKSONVILLE, FLORIDA 32216
PHONE NUMBER (904) 842-8990 FAX NUMBER (904) 846-9485

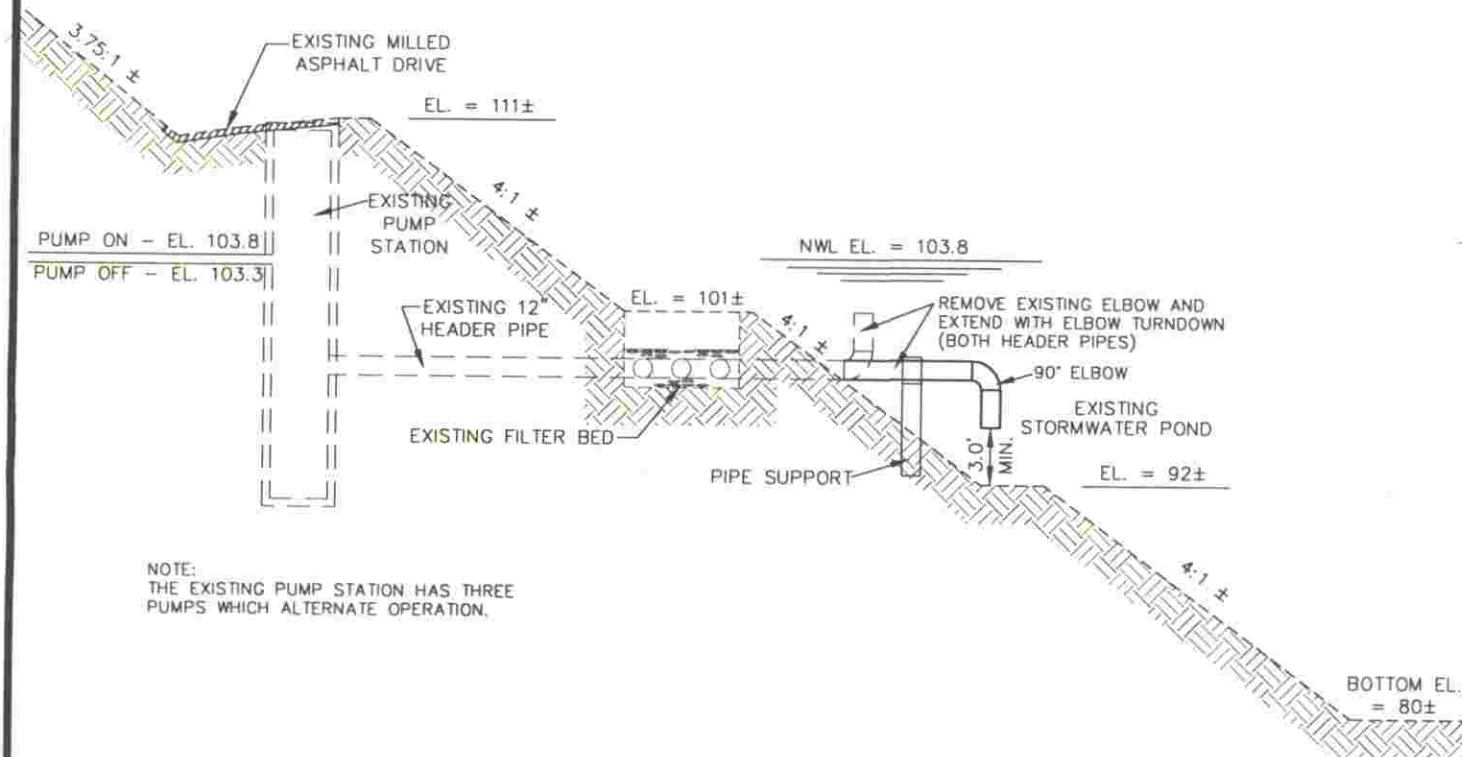

SECTION A-A

N.T.S.

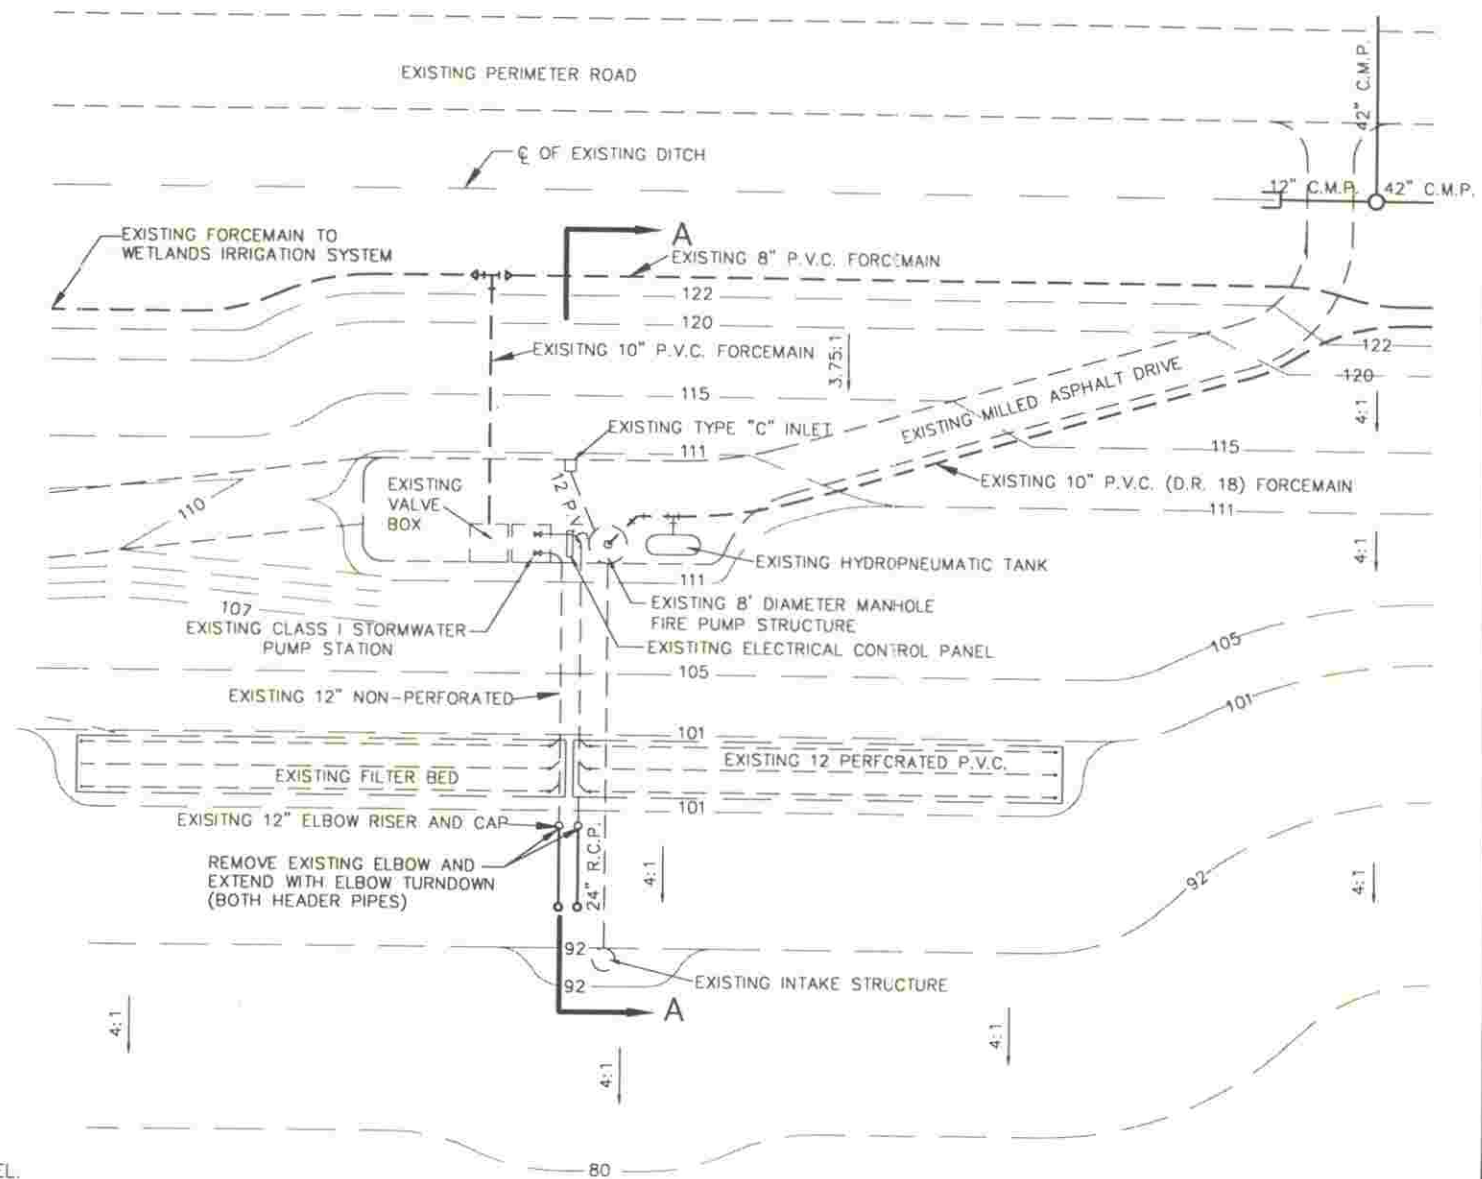

EXISTING CLASS I FILTER BED SYSTEM - PLAN VIEW

N.T.S.

SUBMITTED TO DEP. 10-28-96

REVISIONS

ETM. NO. E 98-49	DRAWN BY: S.J.L.	DESIGNED BY: S.J.L.	CHECKED BY: J.B.C.	DATE: OCTOBER 26, 1998
------------------	------------------	---------------------	--------------------	------------------------

STORMWATER TREATMENT
MODIFICATION
TRAIL RIDGE LANDFILL
FOR
TRAIL RIDGE LANDFILL, INC.

England, Thims & Miller, Inc.
Consulting & Design Engineers
3131 ST. JOHN BLVD. ROAD SOUTH
JACKSONVILLE, FLORIDA 32246
PHONE NUMBER (904) 642-8990 FAX NUMBER (904) 646-9485



DRAWING NO.