


NOTE
 CONTRACTOR SHALL PROOF ROLL THE ENTIRE AREA OF EXISTING GRADE BENEATH THE CELLS AND TO A LIMIT OF TEN FEET BEYOND THE OUTSIDE TOE OF SLOPE BY USING A 20 TON VIBRATORY ROLLER WITH MIN. OF 10 PASSES.

PRIMARY LEACHATE COLLECTION CELL A-1

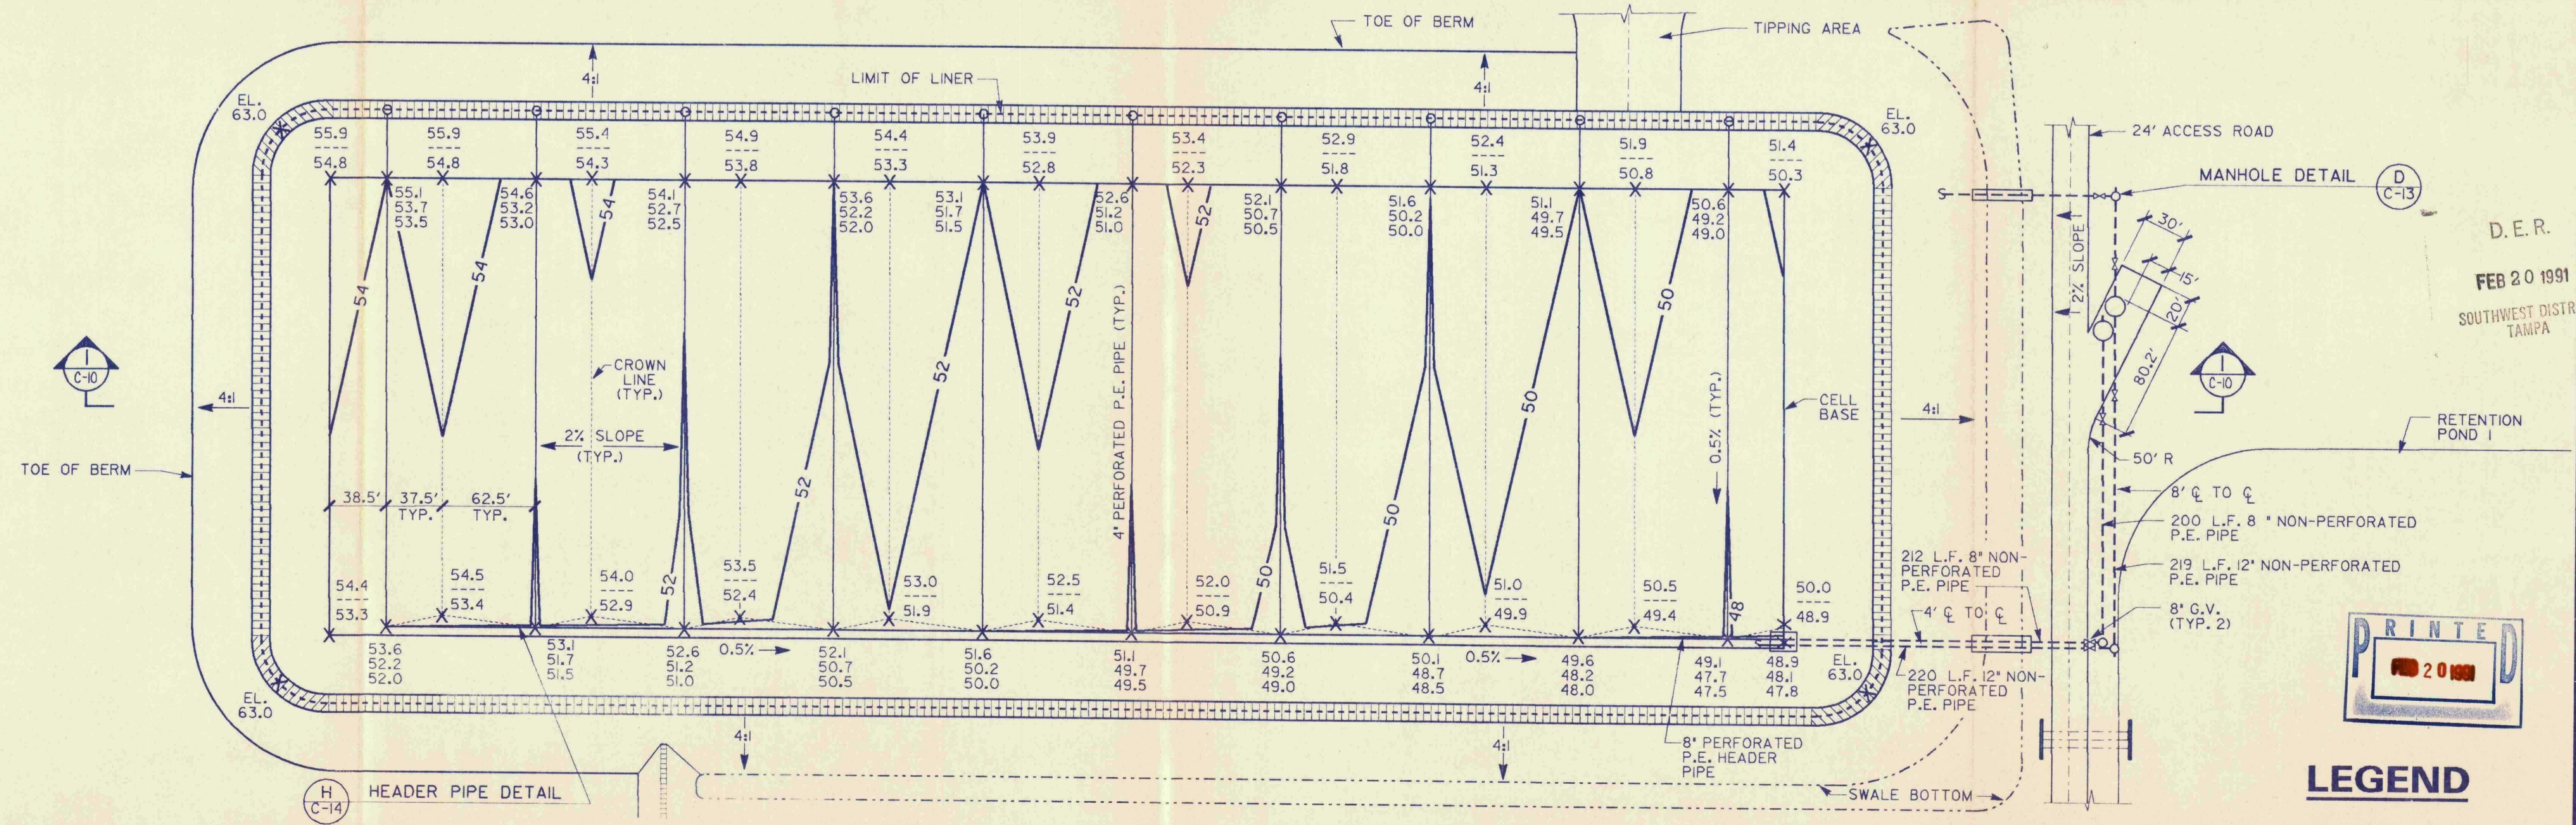

SECONDARY LEACHATE COLLECTION CELL A-1

LEGEND

- TOP OF SPECIAL FILL ELEVATION
- INVERT ELEVATION
- LINER (BASE) ELEVATION
- LINER (BASE) CONTOURS



D.E.R.
 FEB 20 1991
 SOUTHWEST DISTRICT
 TAMPA

DESIGNED BY: C.J.G.	SRB	DATE: AUG. 1989	REVISIONS:
DRAWN BY: L.K.S.	DM	DATE:	NO. DATE
CHECKED BY: L.K.S.	DM	DATE:	NO. DATE
APPROVED BY: DM	DM	DATE:	NO. DATE
CAMP DRESSER & MCKEE INC.		PLANNING & MANAGEMENT CONSULTANTS	
WEST PASCO COUNTY CLASS I LANDFILL - PHASE I CONSTRUCTION DRAWINGS		CELL A-1 BASE GRADES AND LEACHATE COLLECTION PLAN	
PROJECT NO. 6104-03		SHEET NO. C-8	
PASCO COUNTY, FLORIDA		CONFORMED	

DATE OF PLOT IS 8-AUG-1989 2:44
 NAME OF FILE IS ZFERI03,374PK03C08.DWG