

Morris, John R.

From: Adams, David <AdamsDS@HillsboroughCounty.ORG>
Sent: Monday, February 27, 2017 2:47 PM
To: Morris, John R.
Cc: Greenwell, Jeffry; Ruiz, Samir; Curtis, Bob; Clark, Bruce
Subject: Proposed MWs at SCLF
Attachments: TH 80-82 Construction Details.pdf; Southeast County Landfill_2017_02_23.pdf

John,

Attached please find the proposed well construction details and location map for the two ZOD wells and one across the street we are adding. Should you have any questions, please advise.

David S. Adams, P.G.

Environmental Manager

Public Utilities Department – Environmental Services

P: (813) 663-3221

E: adamsds@hillsboroughcounty.org

W: HillsboroughCounty.org

Hillsborough County

332 N. Falkenburg Road, Tampa, FL 33619

[Facebook](#) | [Twitter](#) | [YouTube](#) | [LinkedIn](#)

Please note: All correspondence to or from this office is subject to Florida's Public Records law.



**SOUTHEAST COUNTY LANDFILL
EXISTING & PROPOSED WELL
LOCATION MAP**

2016 AERIAL PHOTO

Legend



Existing Wells




Wells To Be Installed



**Hillsborough
County Florida**

Monitoring Well Construction Details

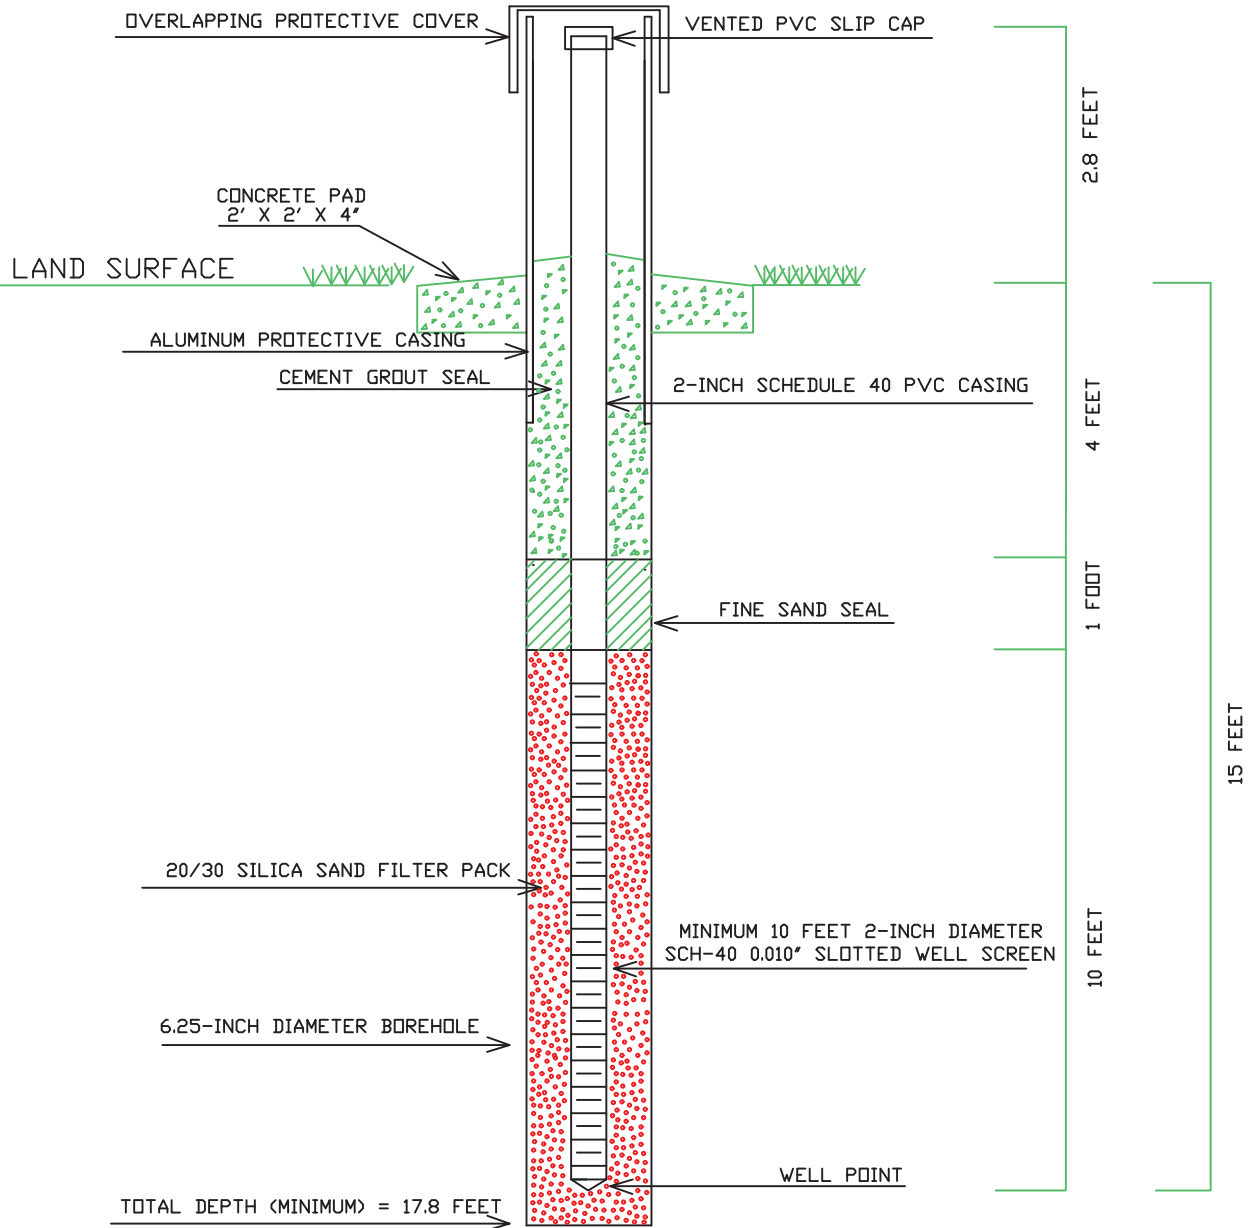

NOT TO SCALE

HILLSBOROUGH COUNTY
PUBLIC UTILITIES DEPARTMENT

CONSTRUCTION DETAILS
SURIFICAL AQUIFER WELLS
TH-80, TH-81, TH-82