



Sarasota County
Solid Waste Operations

Central County Solid Waste Disposal Complex Phase II Expansion Pre-Application Meeting Handouts

June 29, 2006

Prepared by
HDR Engineering, Inc.


HDR Project No. 001916-43485-018

Figure
Phase I Grades – D




2-1

December 14, 2005

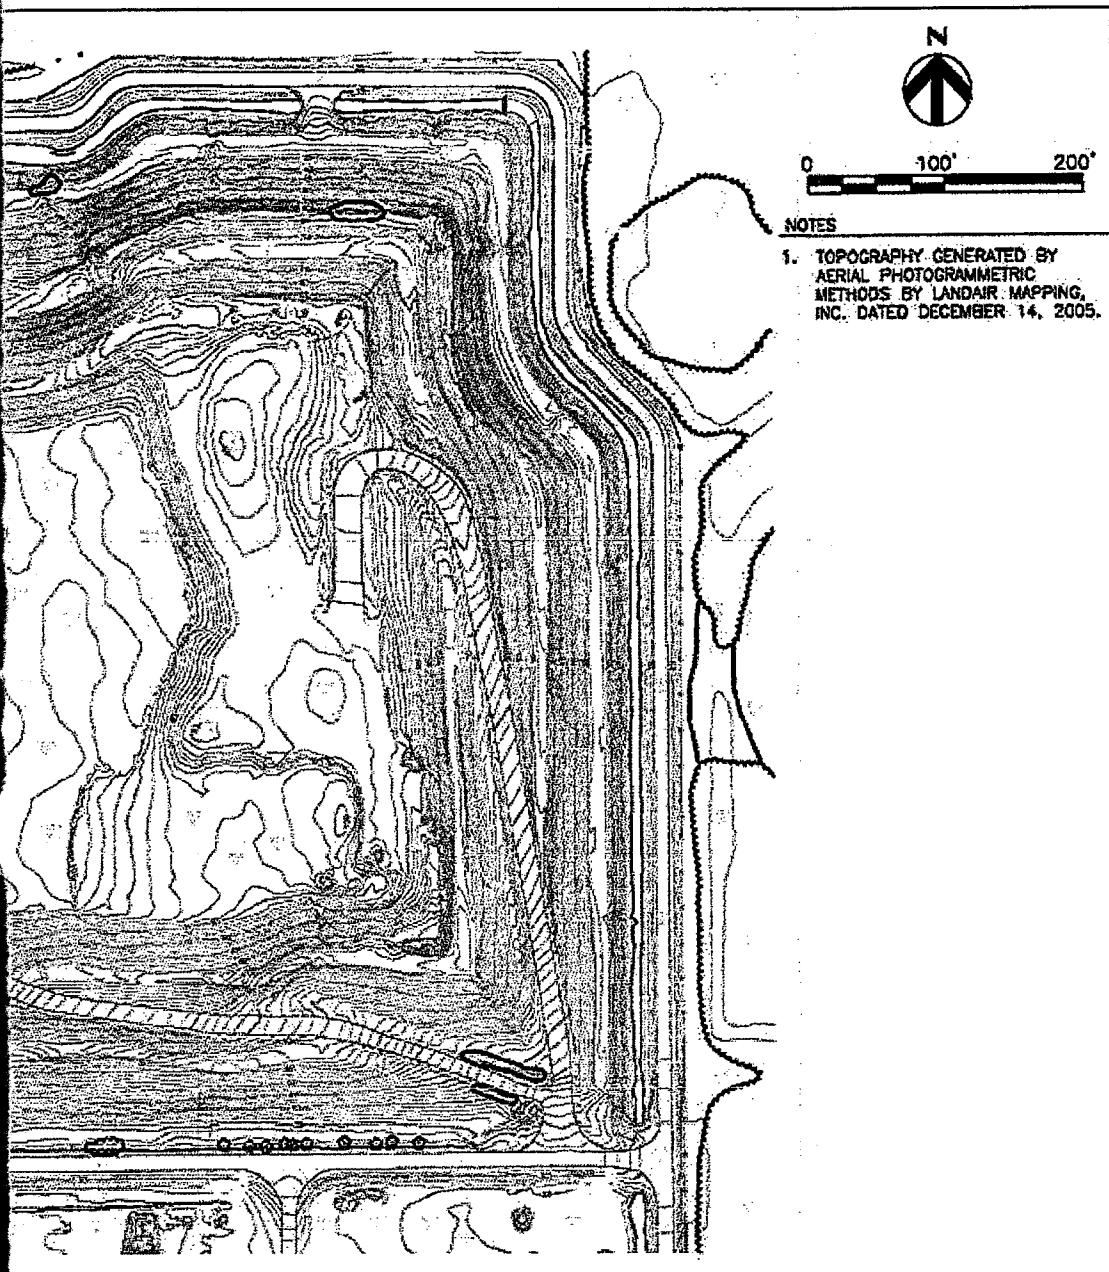

NOTES
1. TOPOGRAPHY GENERATED BY
AERIAL PHOTOGRAMMETRIC
METHODS BY LANDAIR MAPPING,
INC. DATED DECEMBER 14, 2005.

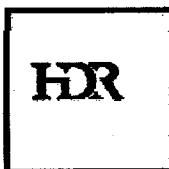

**PHASE I GRADES
DECEMBER 14, 2005**

SARASOTA COUNTY, FLORIDA

DATE
JUNE 2006
FIGURE
2.1

Figure 1-1
Central County Solid Waste Disposal Complex Site Plan


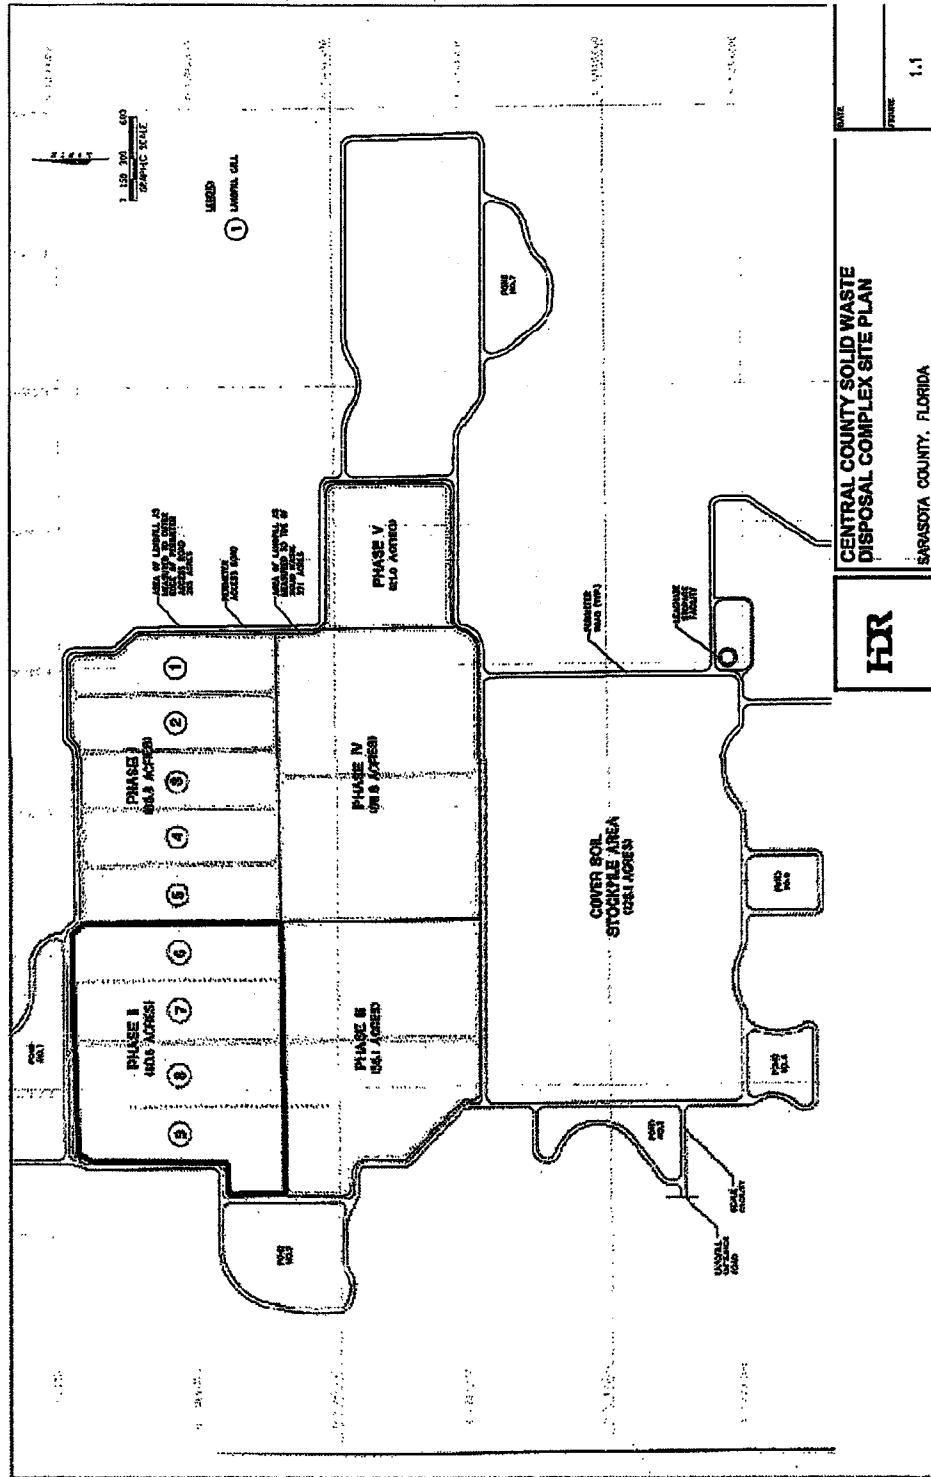


Figure
CCSWDC Class I Landfill Per

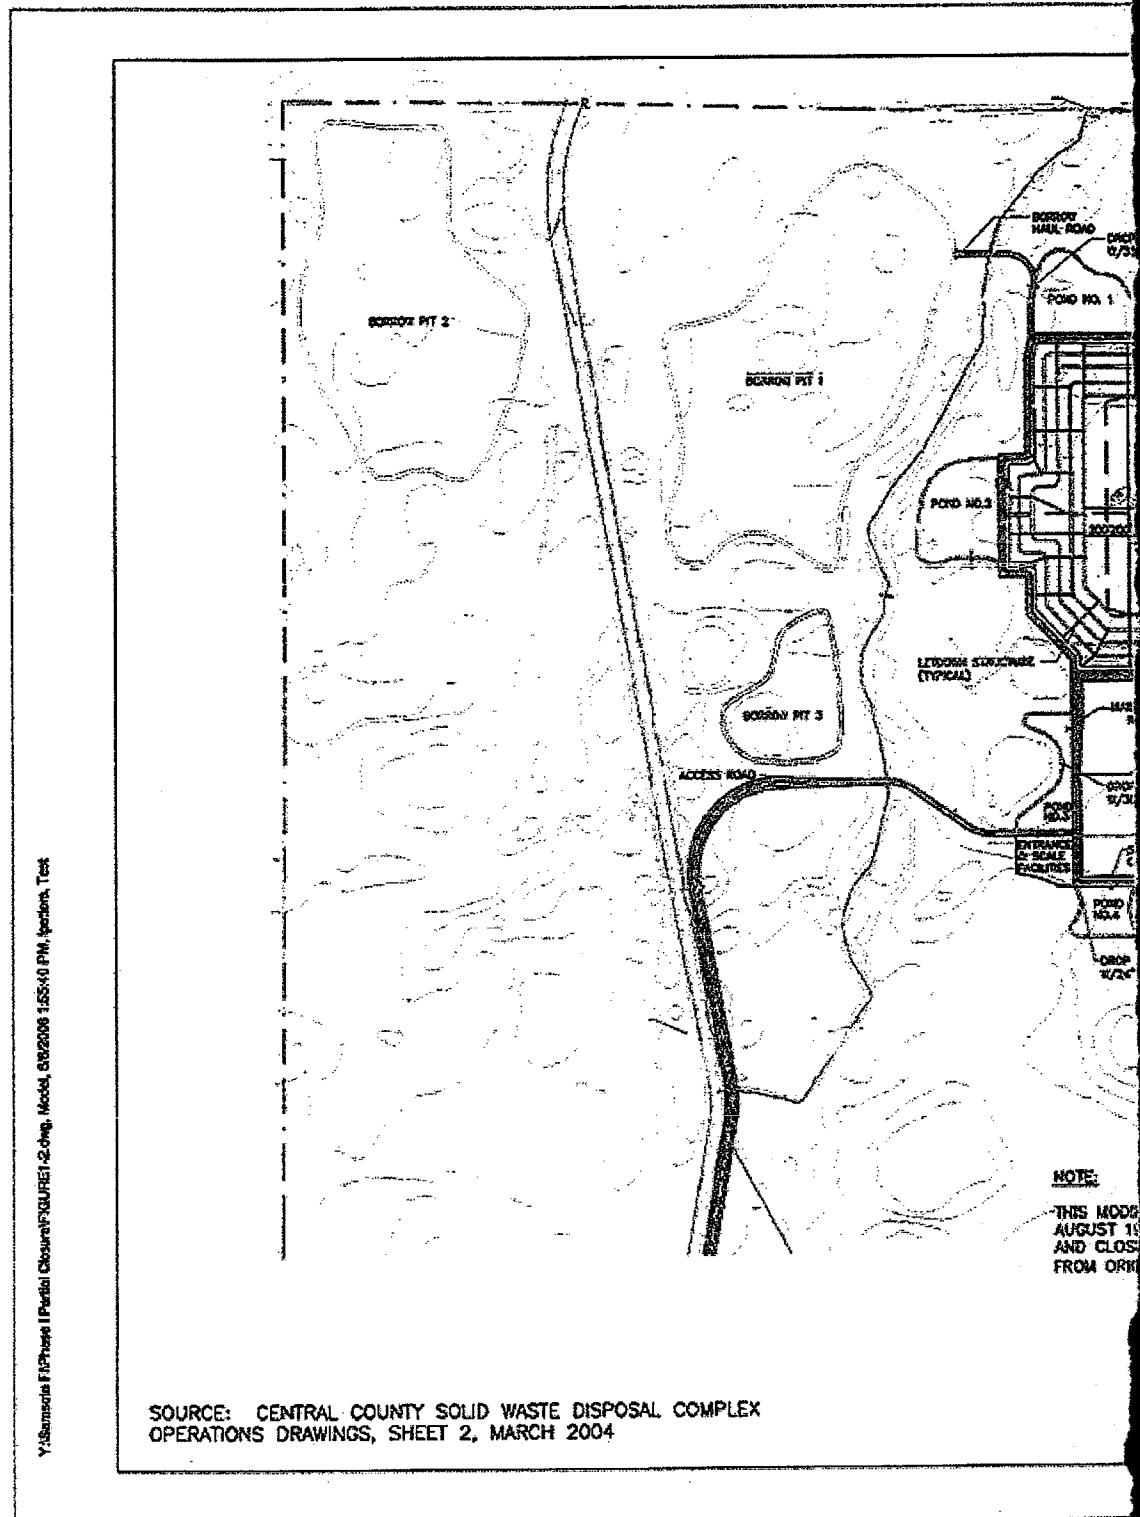

1-2

mitted Final Closure Grades

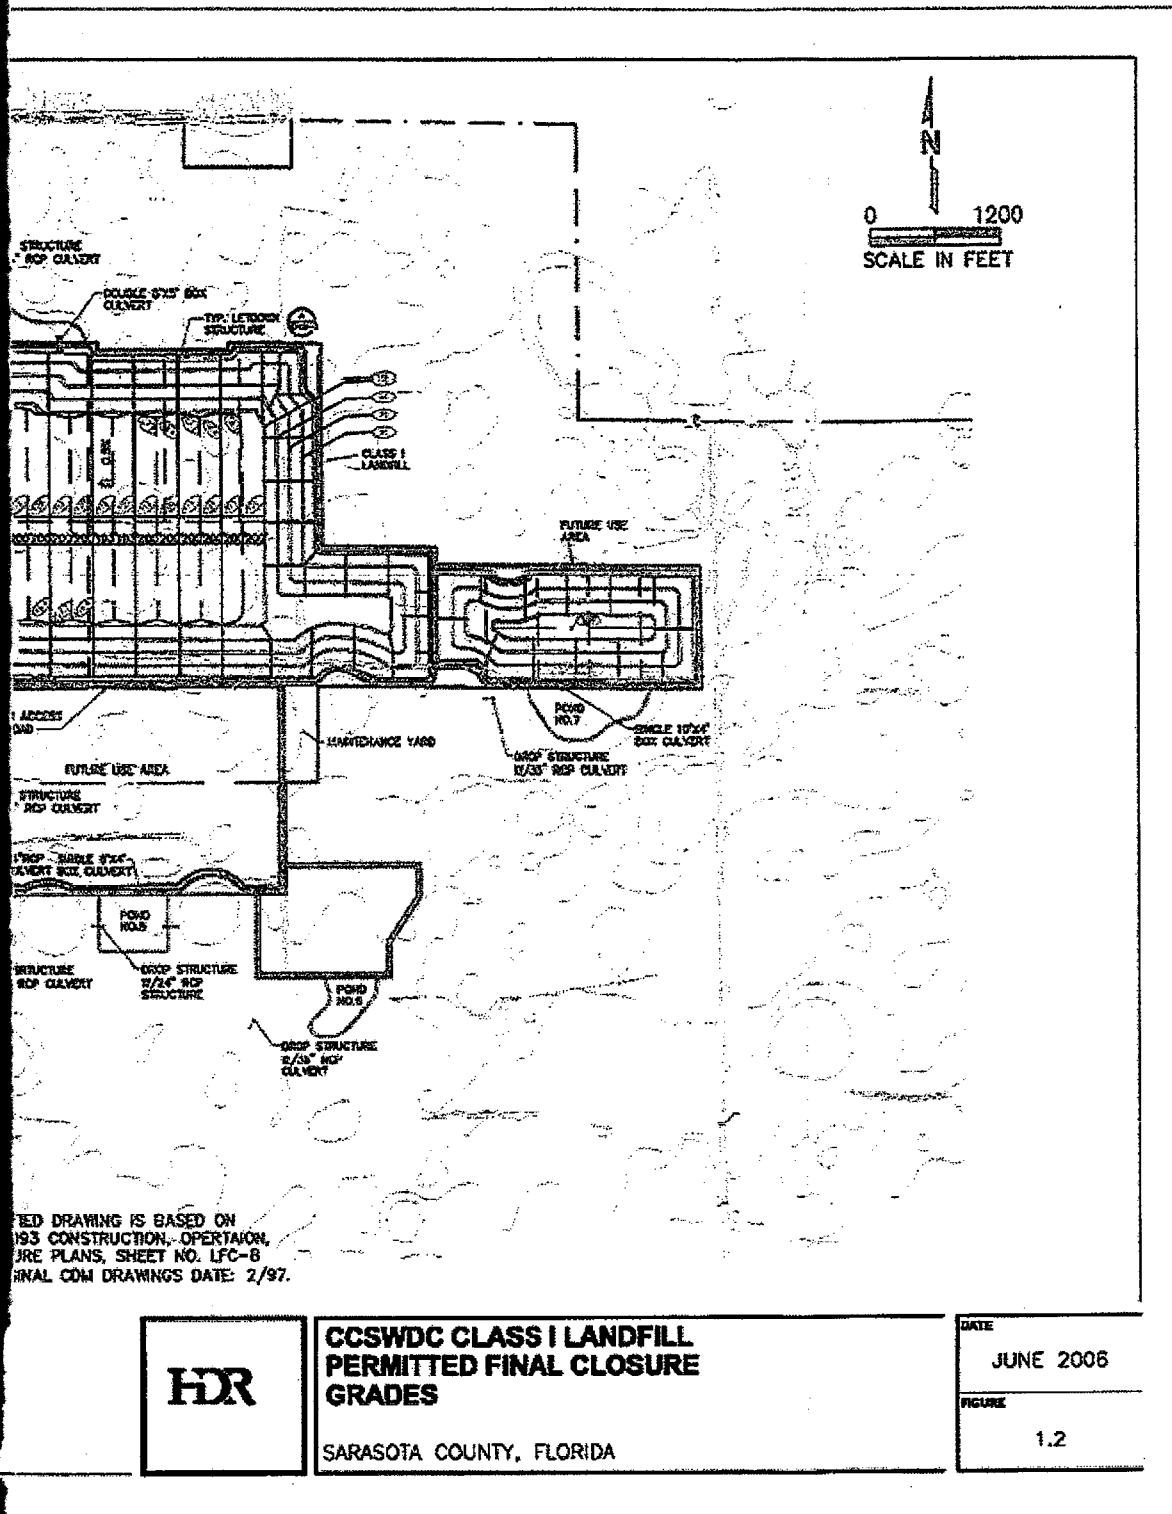


Figure 3-1
Conceptual Phase II Cell Layout

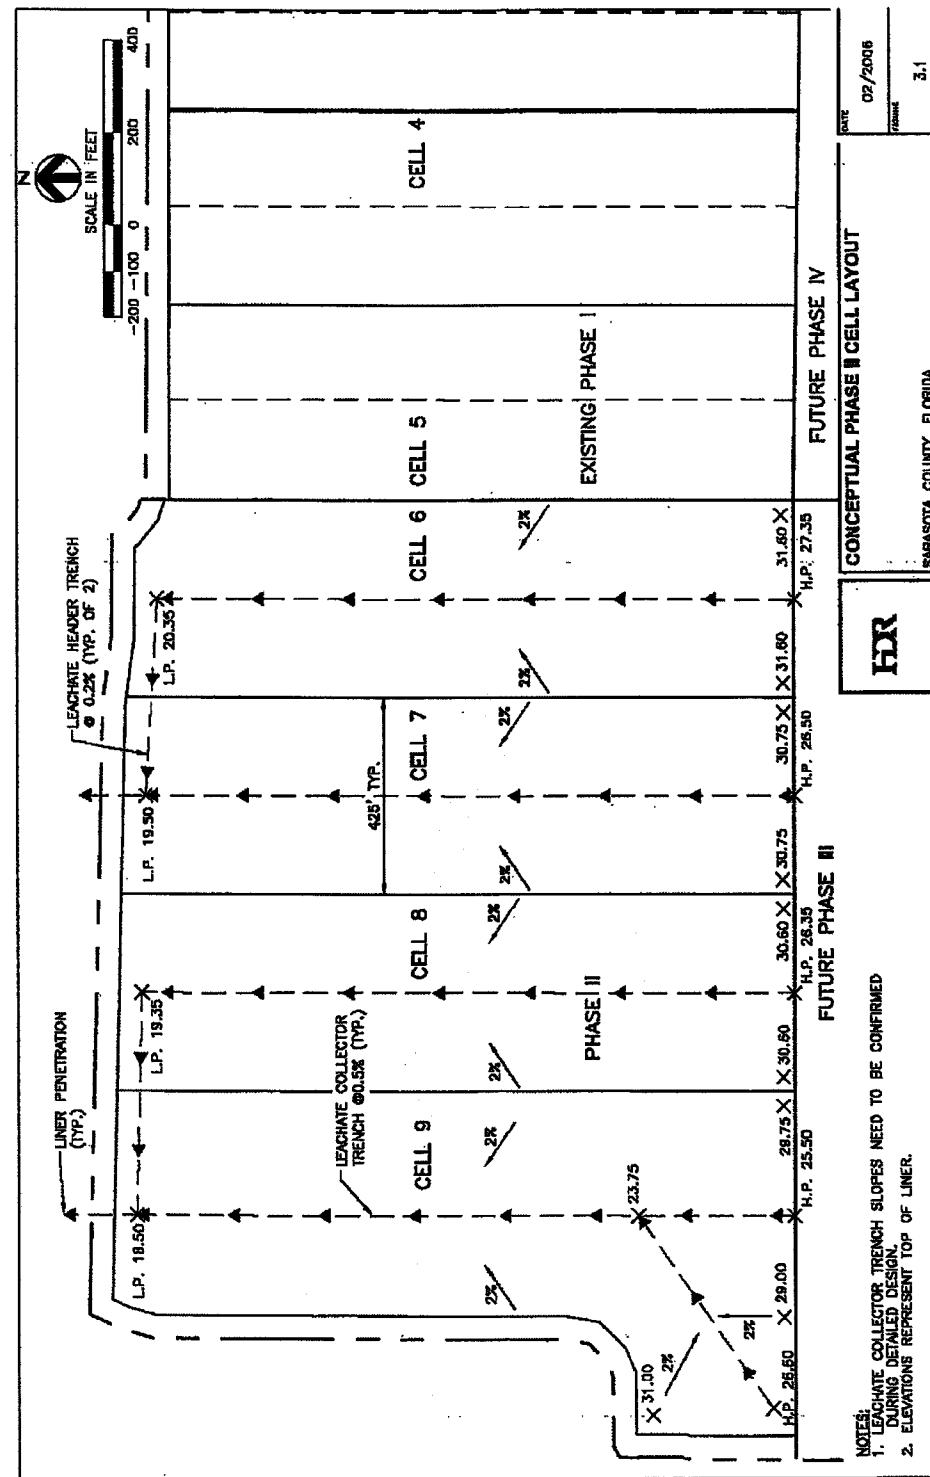


Figure 4-1
Double Synthetic Liner System

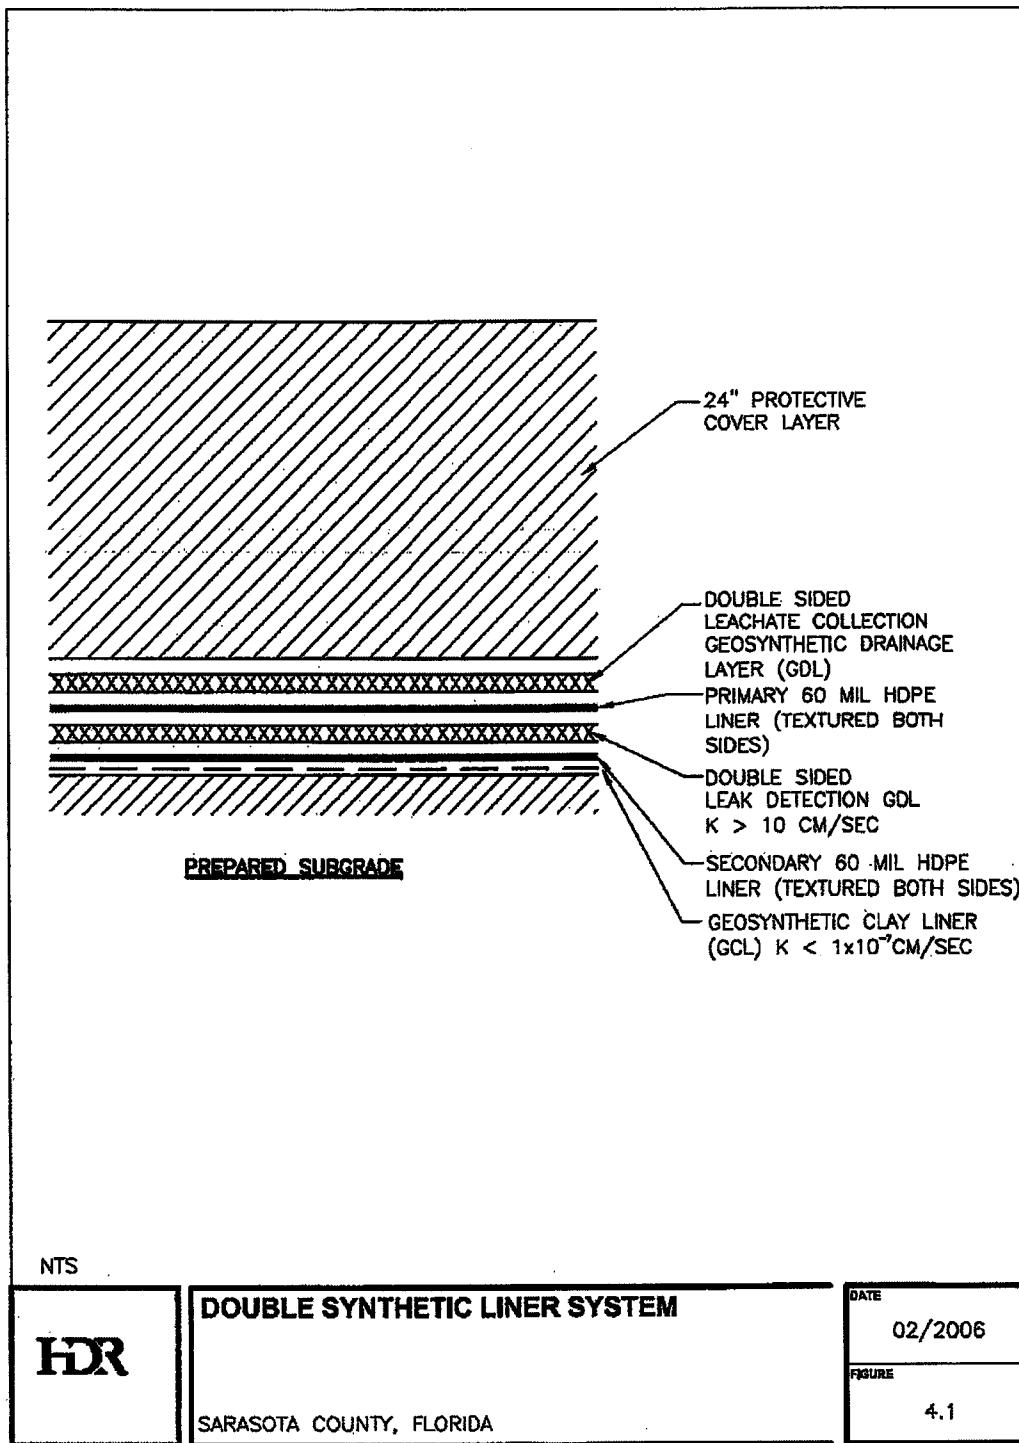


Figure 5-1
Conceptual Leachate Control Facilities

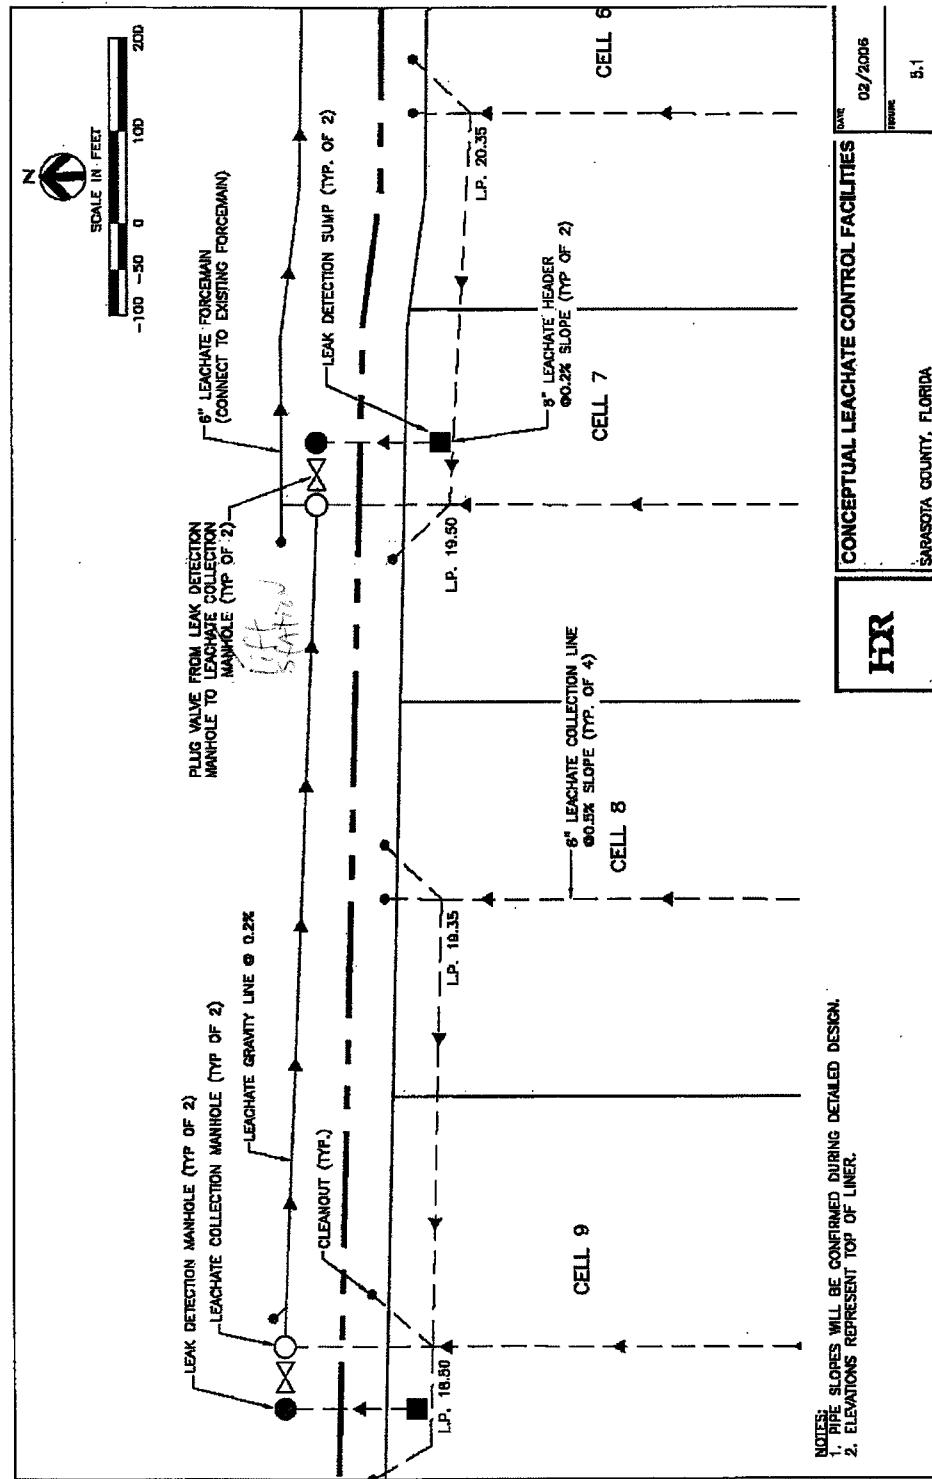


Figure 5-3
Liner Penetration Options

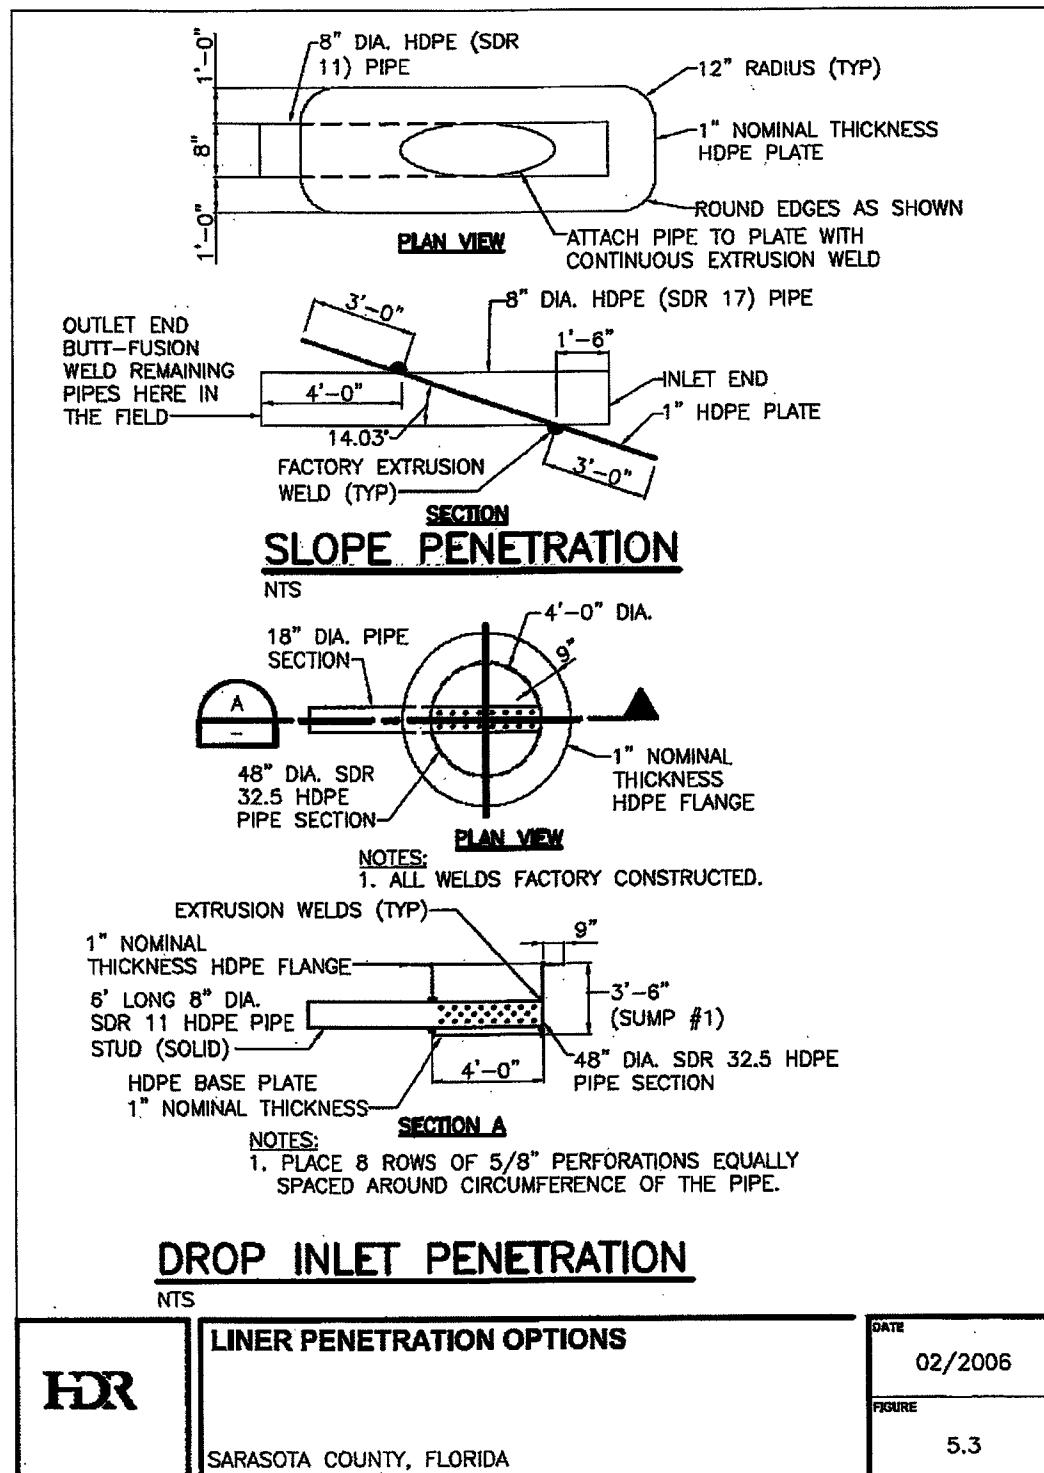


Figure 5-2
Collector Trench Detail

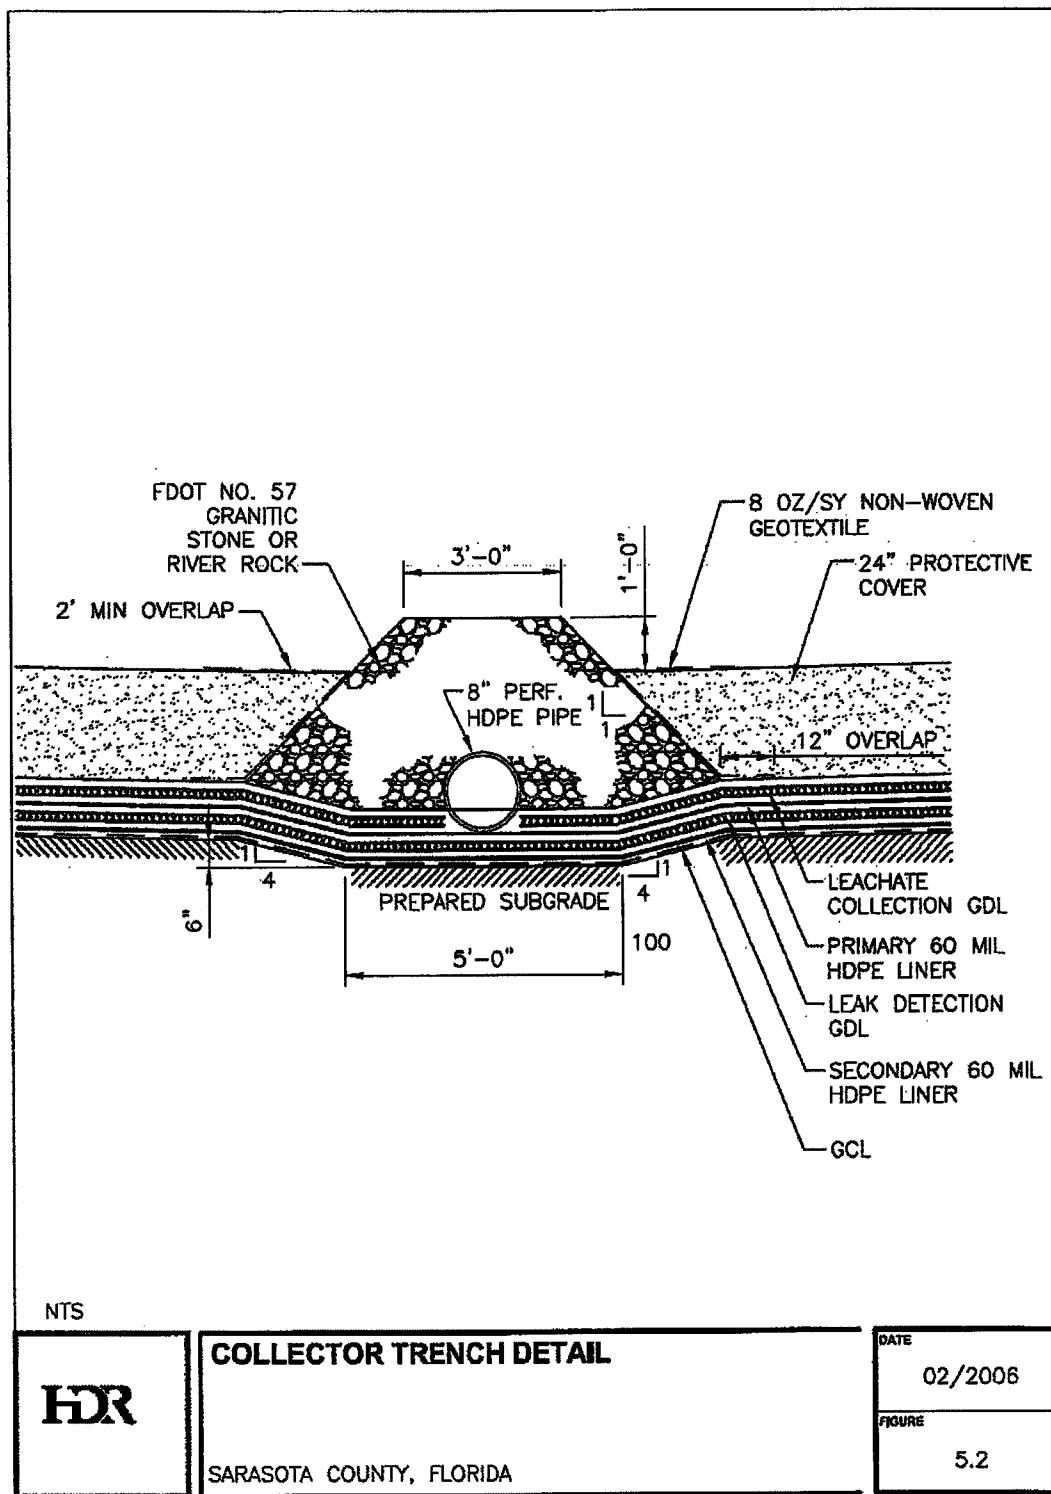


Figure
Alternate Phase I


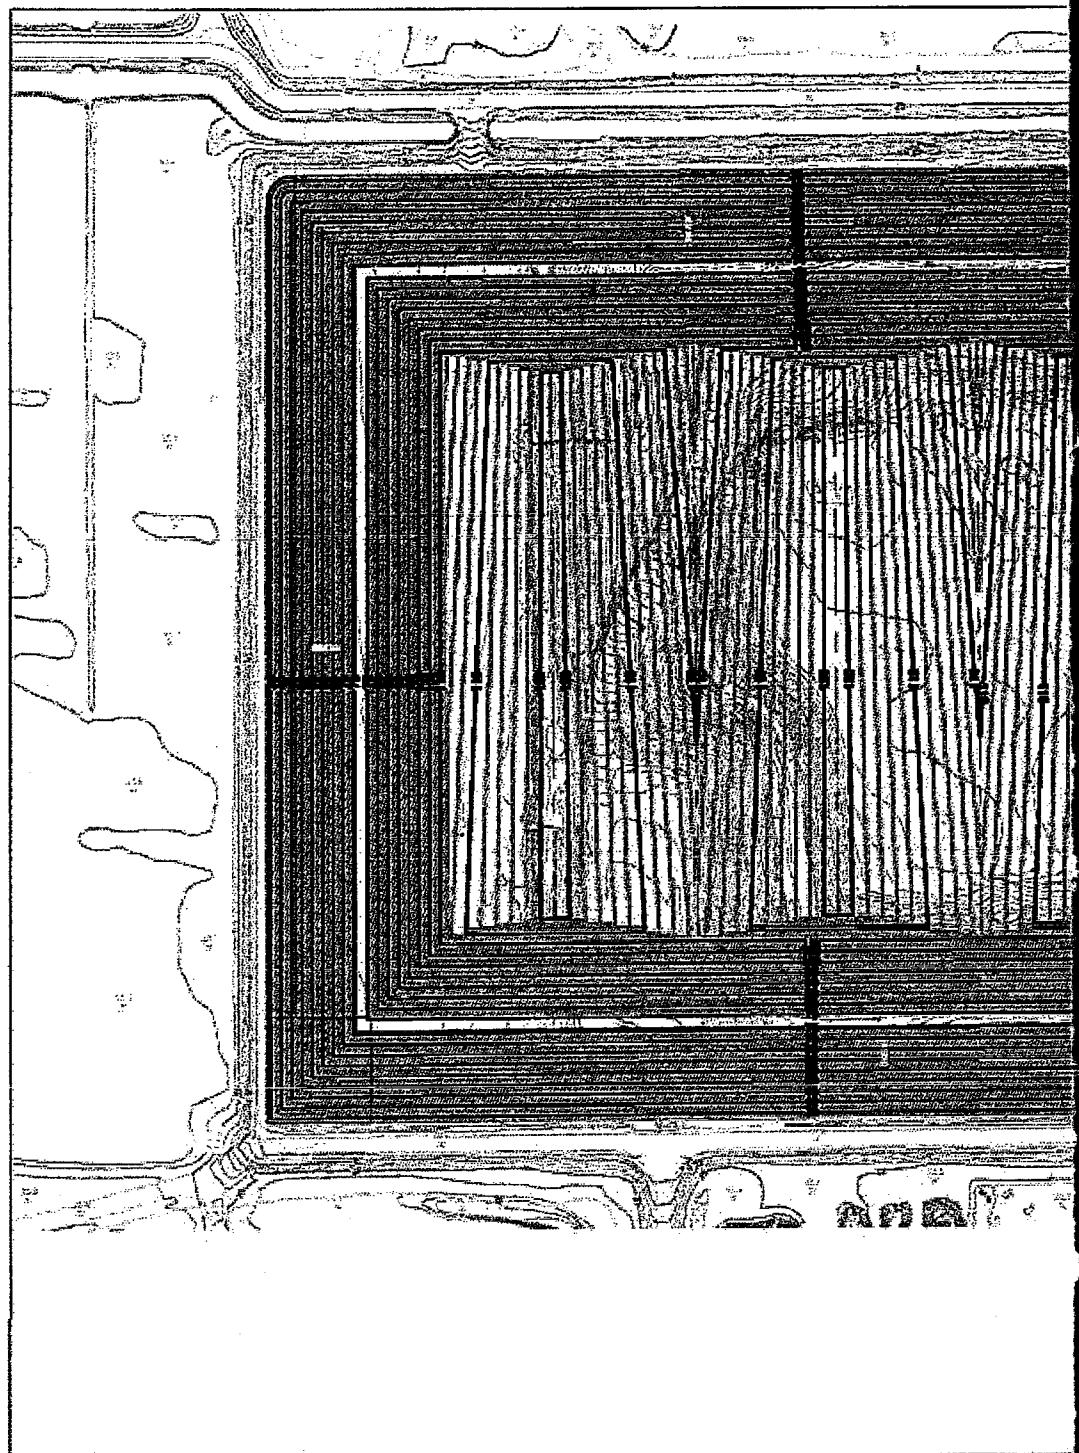


Figure 2-5

Final Cover Grades

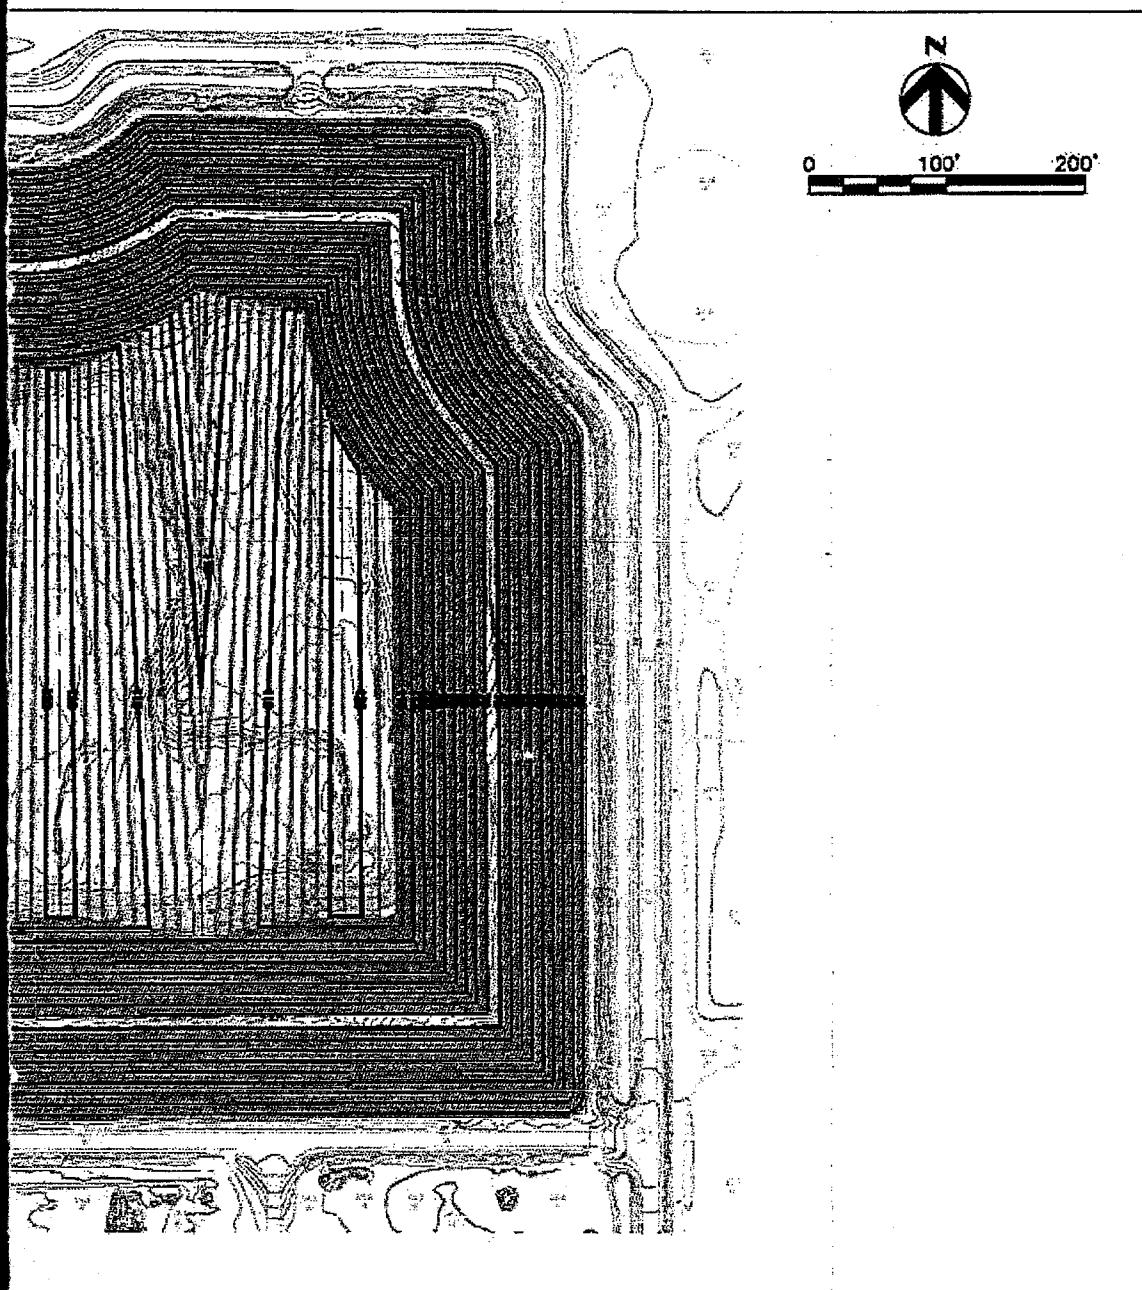

**ALTERNATE PHASE I
FINAL COVER GRADES**

SARASOTA COUNTY, FLORIDA

DATE	JUNE 2006
FIGURE	2.5

Figure 3-3
Final Cover Profile

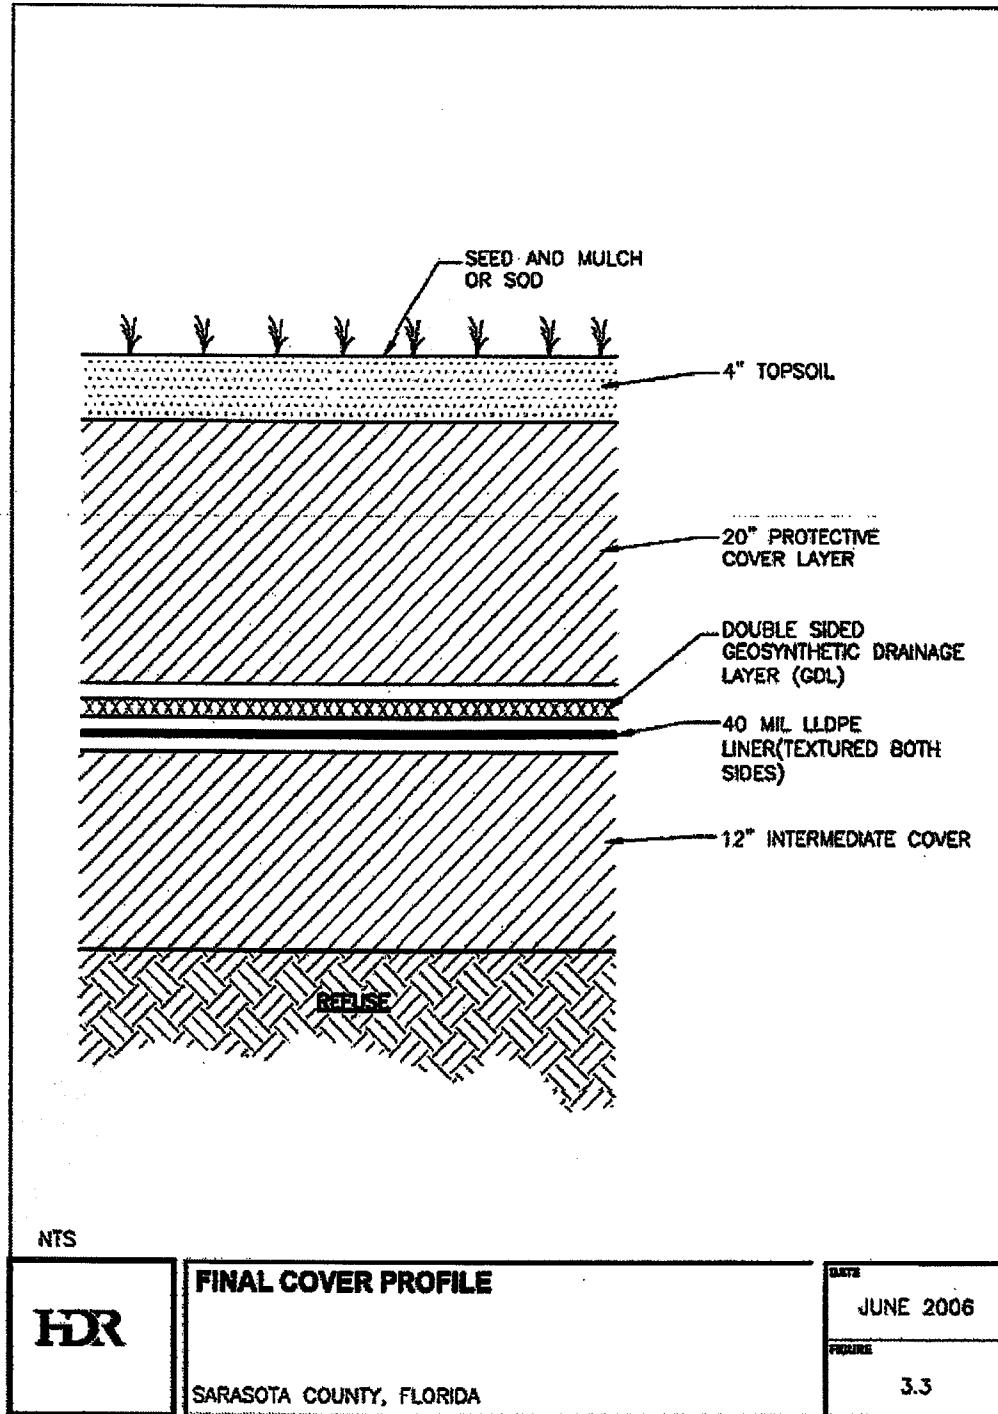


Figure 3-4
Typical Drainage Terrace

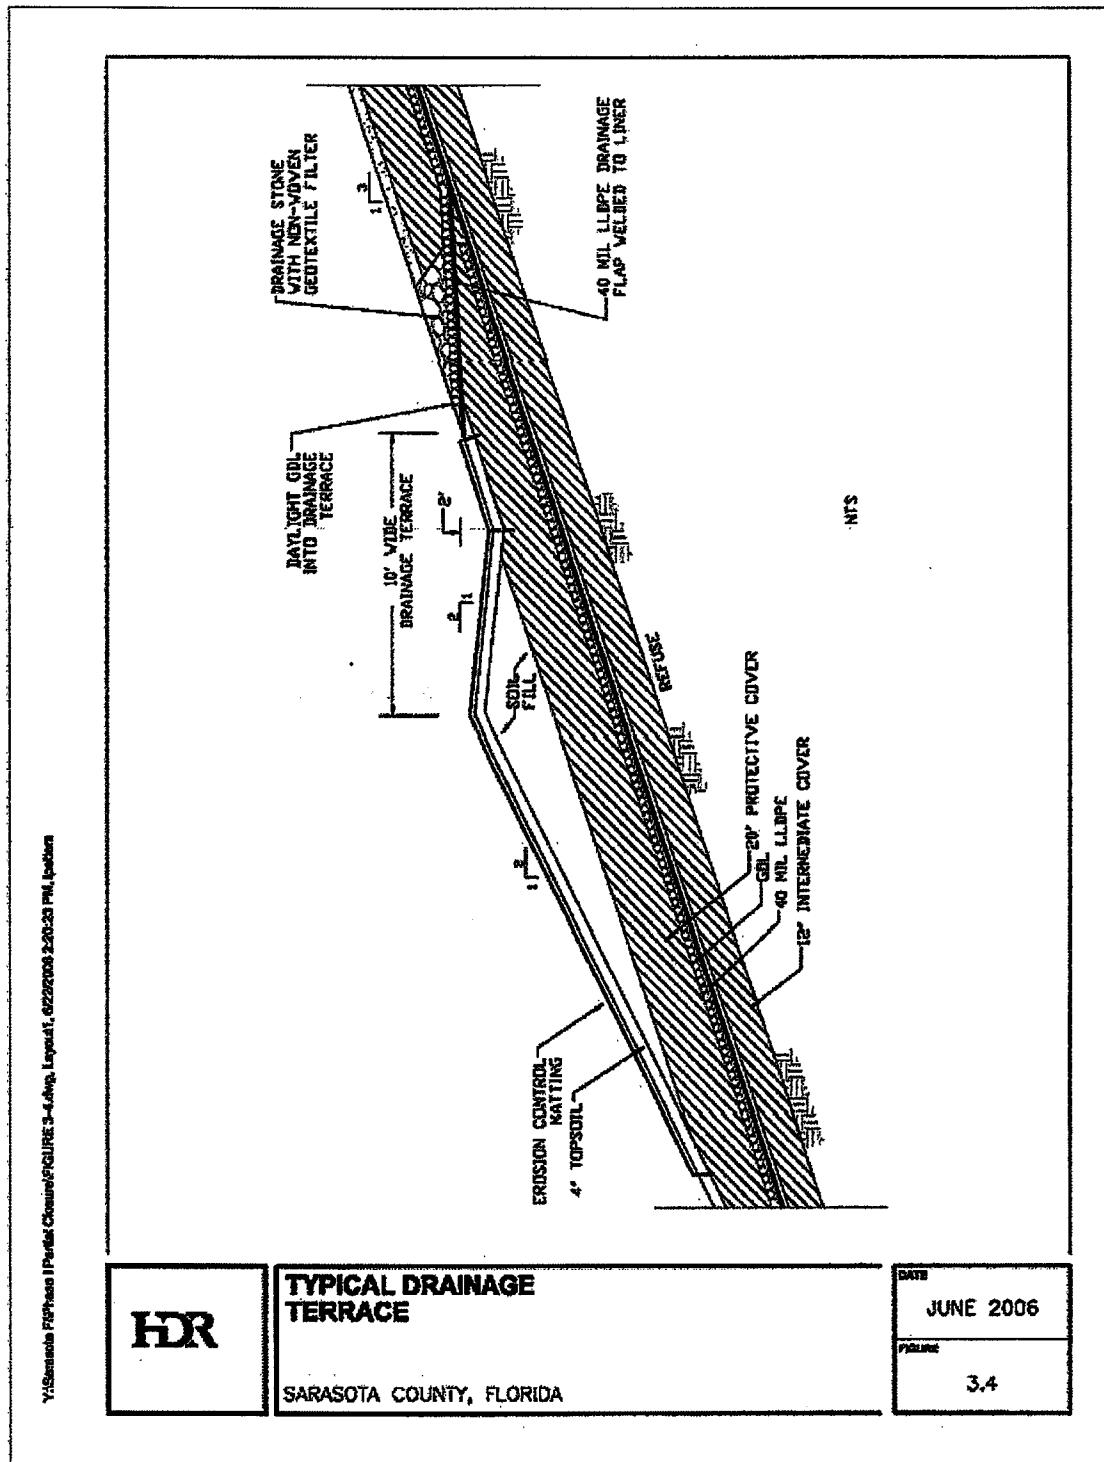


Fig.
Proposed Phase I

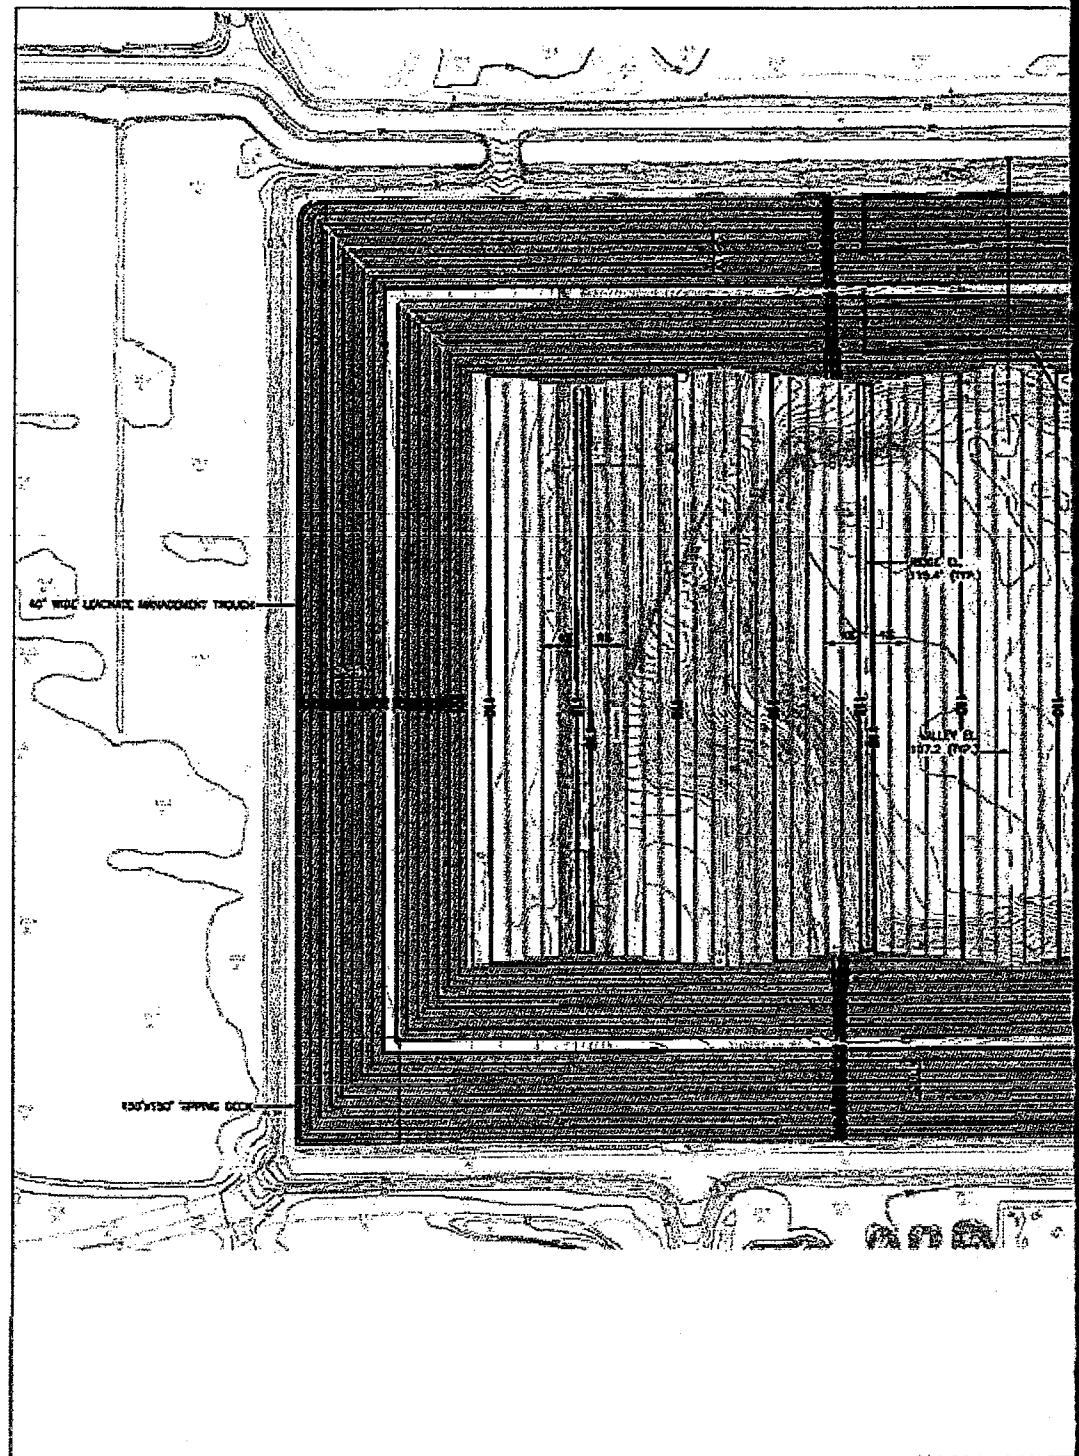


Figure 3-1
Partial Closure Area

