

E 327000
N 2144000

E 327500

N 2143500

N 2143000


N 2142500

N 2142000



AEROMAP U.S.

THIS MAP AND ATTACHED TRAIL RIDGE LANDFILL REPORT OF SURVEY
ARE NOT FULL AND COMPLETE WITHOUT THE OTHER AND ARE NOT VALID WITHOUT
THE SIGNATURE AND ORIGINAL RAISED SEAL OF A FLORIDA LICENSED SURVEYOR AND MAPPER

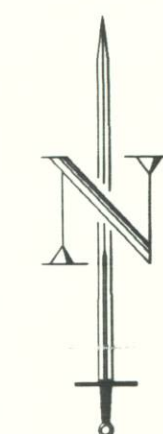

ABBREVIATIONS

| POINT | DESCRIPTION | NORTH | EAST | ELEV. |
|-------|--------------------|------------|-----------|--------|
| AT1 | TARGET | 2144243.89 | 324893.81 | 146.78 |
| AT2 | TARGET | 2144286.04 | 325944.13 | 136.11 |
| AT4 | TARGET | 2142521.19 | 325001.46 | 150.60 |
| AT6 | TARGET | 2142391.07 | 327711.13 | 122.84 |
| AT7 | TARGET | 214411.46 | 329210.76 | 101.39 |
| 8001 | TARGET (VERT ONLY) | 2142506.87 | 326359.16 | 138.57 |

LEGEND

| | | | |
|--|--------------------|--|---------------------|
| | BRUSHLINE | | POST |
| | CABLE MARKER | | RAILROAD TRACKS |
| | CATCH BASIN | | SIGN |
| | DROP INLET | | SWAMP |
| | FENCE | | TRAFFIC LIGHT |
| | FIRE HYDRANT | | TRANSMISSION POLE |
| | GUARD RAIL | | TREE |
| | LIGHT POLE | | TREELINE |
| | MANHOLE | | UNIDENTIFIED OBJECT |
| | TRANSFORMER | | UTILITY POLE |
| | UNDER CONSTRUCTION | | VALVE |
| | WALL | | WATER LINE |
| | WOOD | | |
| | MISCELLANEOUS POLE | | |
| | MONITORING WELL | | |
| | MONUMENT | | |

This map compiled by photogrammetric methods
from aerial photography dated 3-8-97
Vertical datum based on NGS Mean Sea Level
Contour interval 2 ft
Grid based on Florida State Plane
East Zone Coordinate System NAD 1983
Air Survey Corp. Project No. 7970237

Dashed contours indicate that ground is
partially obscured by vegetation or shadows.
These areas may not meet standard accuracy
and require field testing/completion.

CADD PRODUCED DRAWING

| | | | | |
|-------------------|------|-----------------------------|--------|--------|
| PROJECT NO. | DATE | DESCRIPTION | DES BY | APP BY |
| DATE | | | | |
| DES BY | | | | |
| DRN BY | | | | |
| CHK BY | | | | |
| APP BY | | | | |
| Trail Ridge, Inc. | | SHEET 2 OF 2 DRAWING NO. | | |