

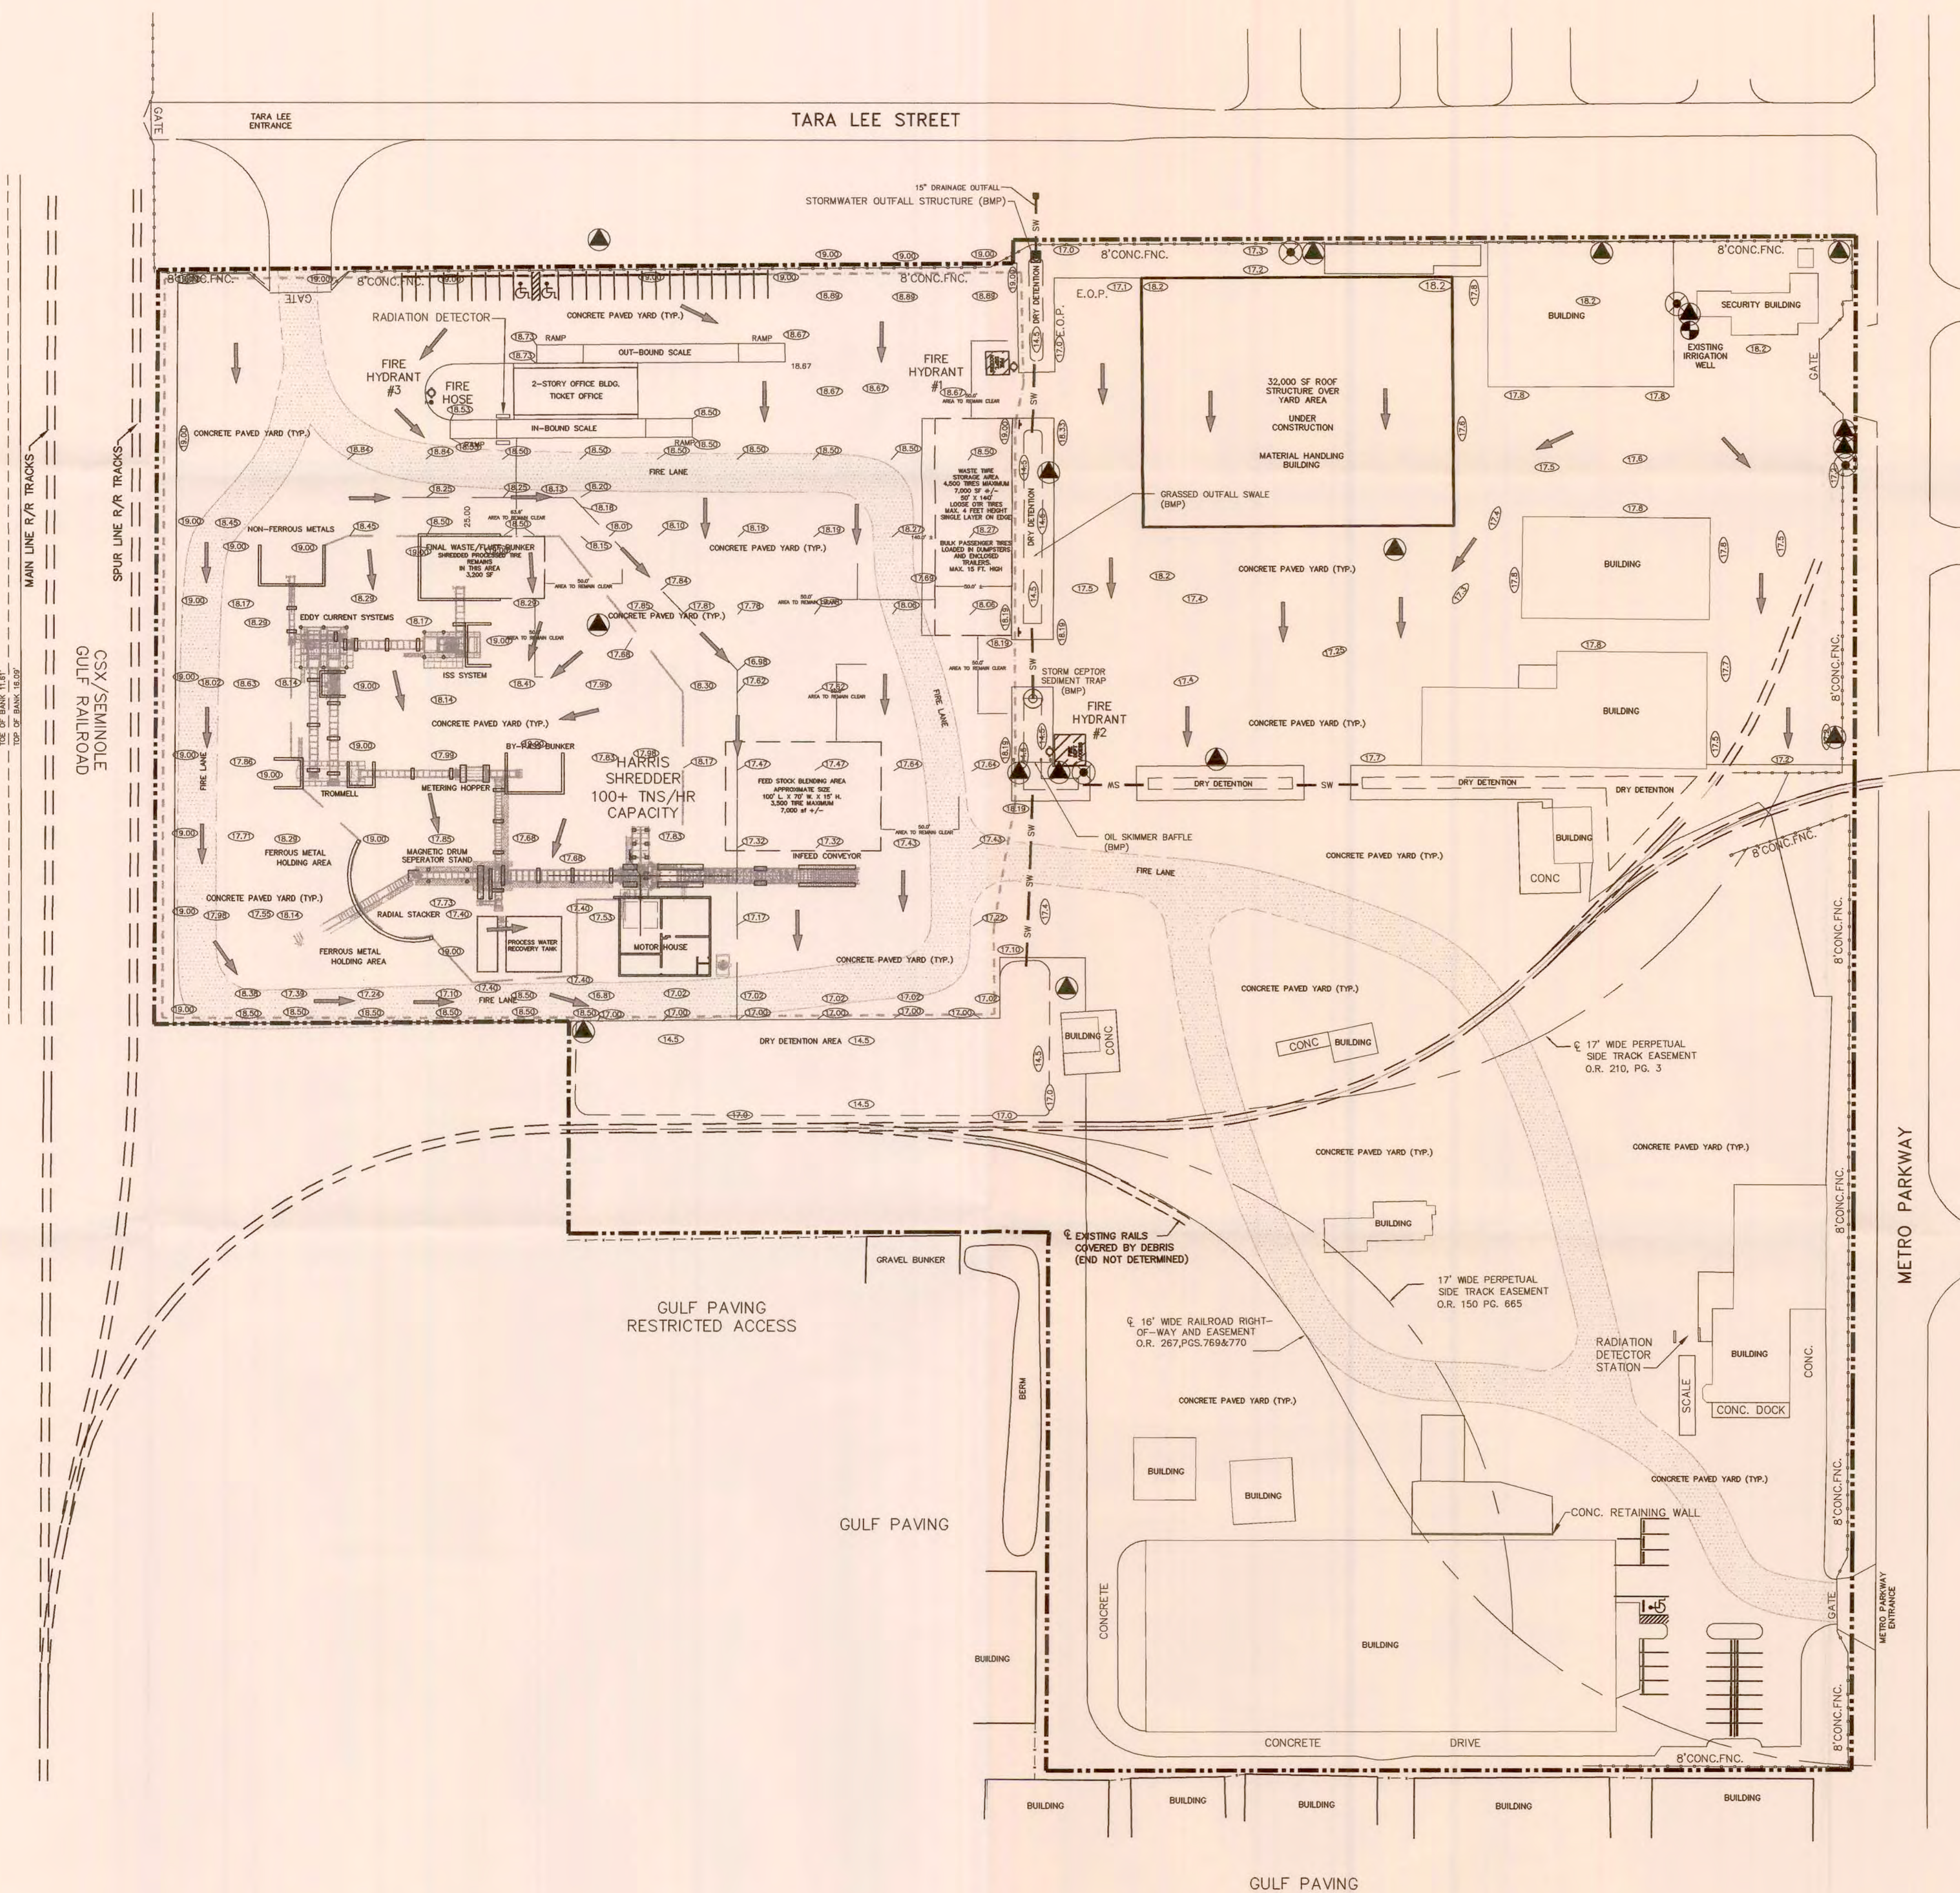


18.19

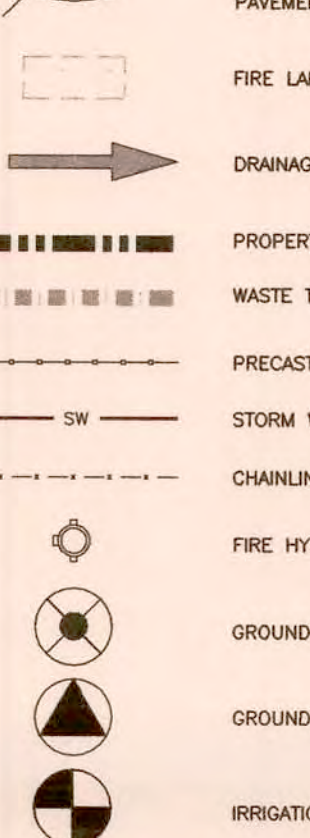

RE
NOV
D.E.P.S.

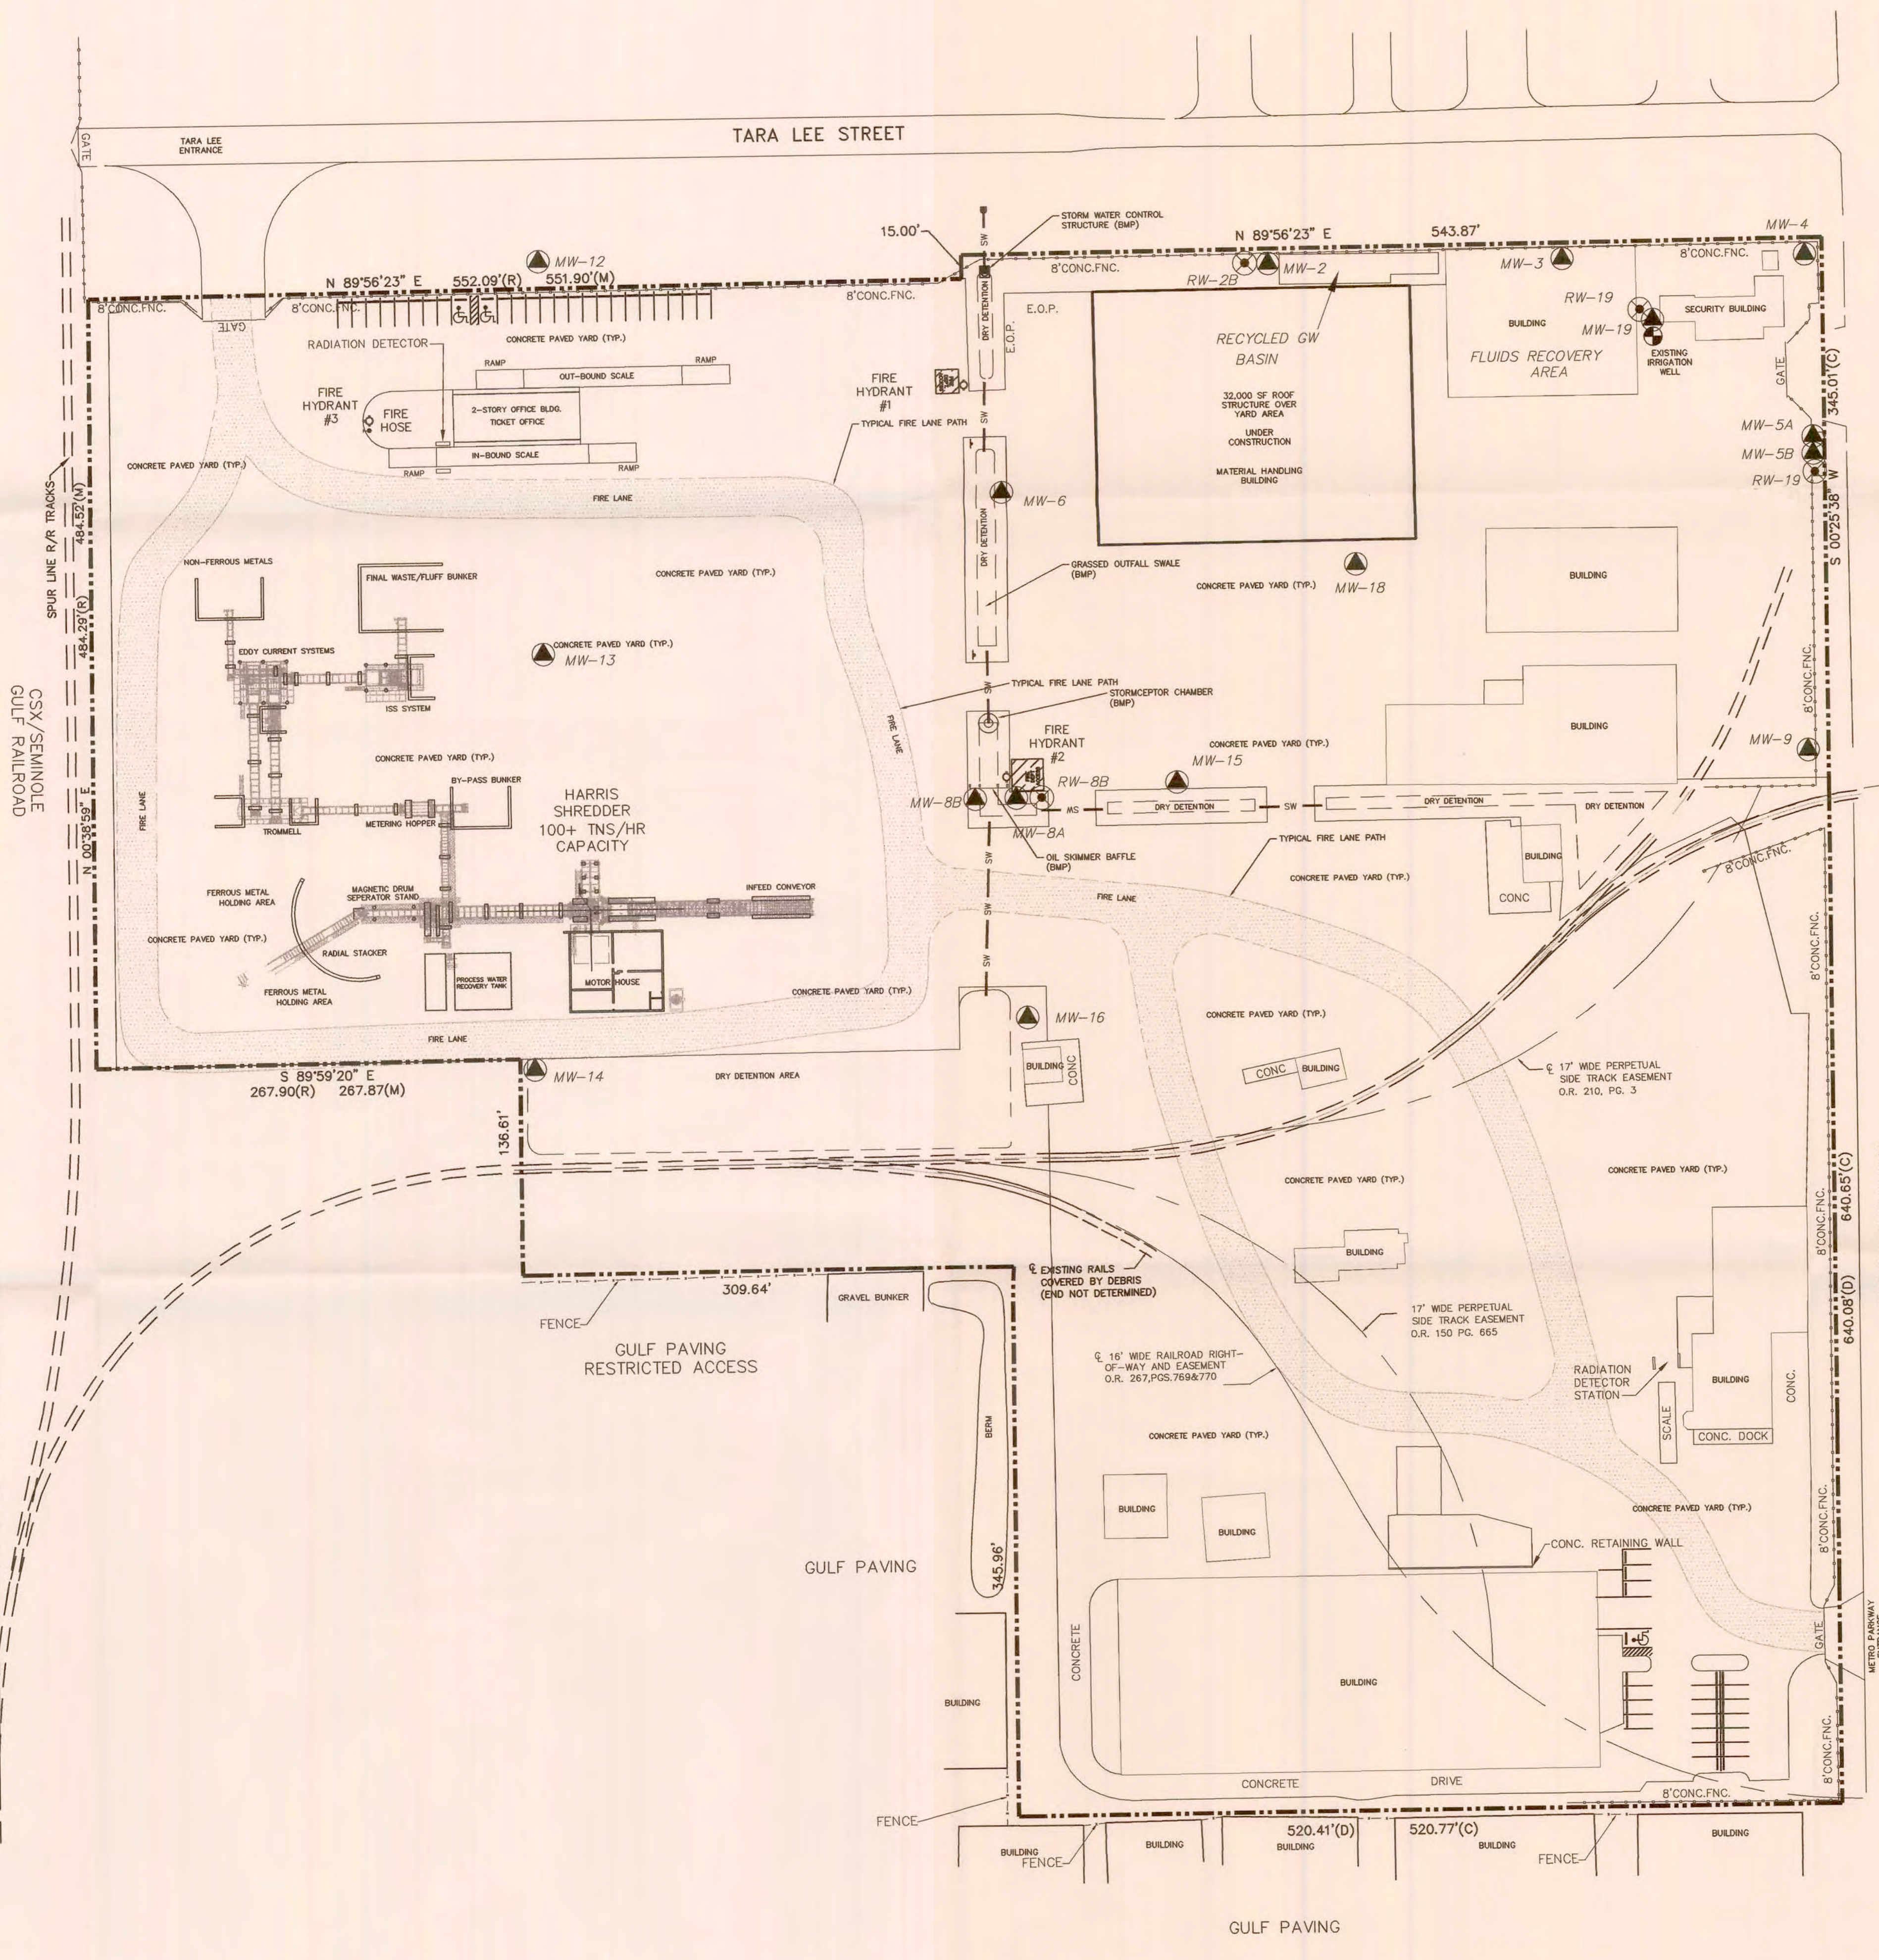

- LEGEND**
- 18.19 PAVEMENT ELEVATION
 - FIRE LANE AREA
 - DRAINAGE FLOW PATTERN
 - PROPERTY BOUNDARY
 - WASTE TIRE PROCESSING CENTER LIMITS
 - PRECAST CONCRETE FENCING
 - CHAINLINK FENCING
 - FIRE HYDRANT
 - GROUNDWATER RECOVERY WELL
 - GROUNDWATER TESTING WELL
 - IRRIGATION WELL



REVISIONS	DATE
1. Revisions per FDEP and CDM FPA Dept.	07-31-09
2. Revisions per FDEP	11-13-09
3. Revisions per FDEP	10-16-09
4. Revisions per FDEP	11-13-09

APPROVED
11-13-09
WILLIAM T. KEENE
FLORIDA P.E. #45915
VALID ONLY WITH DIBSSED SEAL

Entered into
OCULUS
South District

keene
ENGINEERING, INC.

KEENE ENGINEERING, INC.
10970 S. SUITE 303
FORT MYERS, FLA 33907
239-939-0524 PHONE
239-939-1988 FAX
ENG. BUS. NO. 7578

**Garden Street Iron & Metal
Waste Tire Processing Center
EXISTING IMPROVEMENTS PLAN**

SCALE:
24x36: 1" = 60'
11x17: 1" = 120'

SHEET
2 OF 5

DRAWING SET DATE: 11-3-09

RECEIVED
NOV 04 2009
D.E.P. South District

