

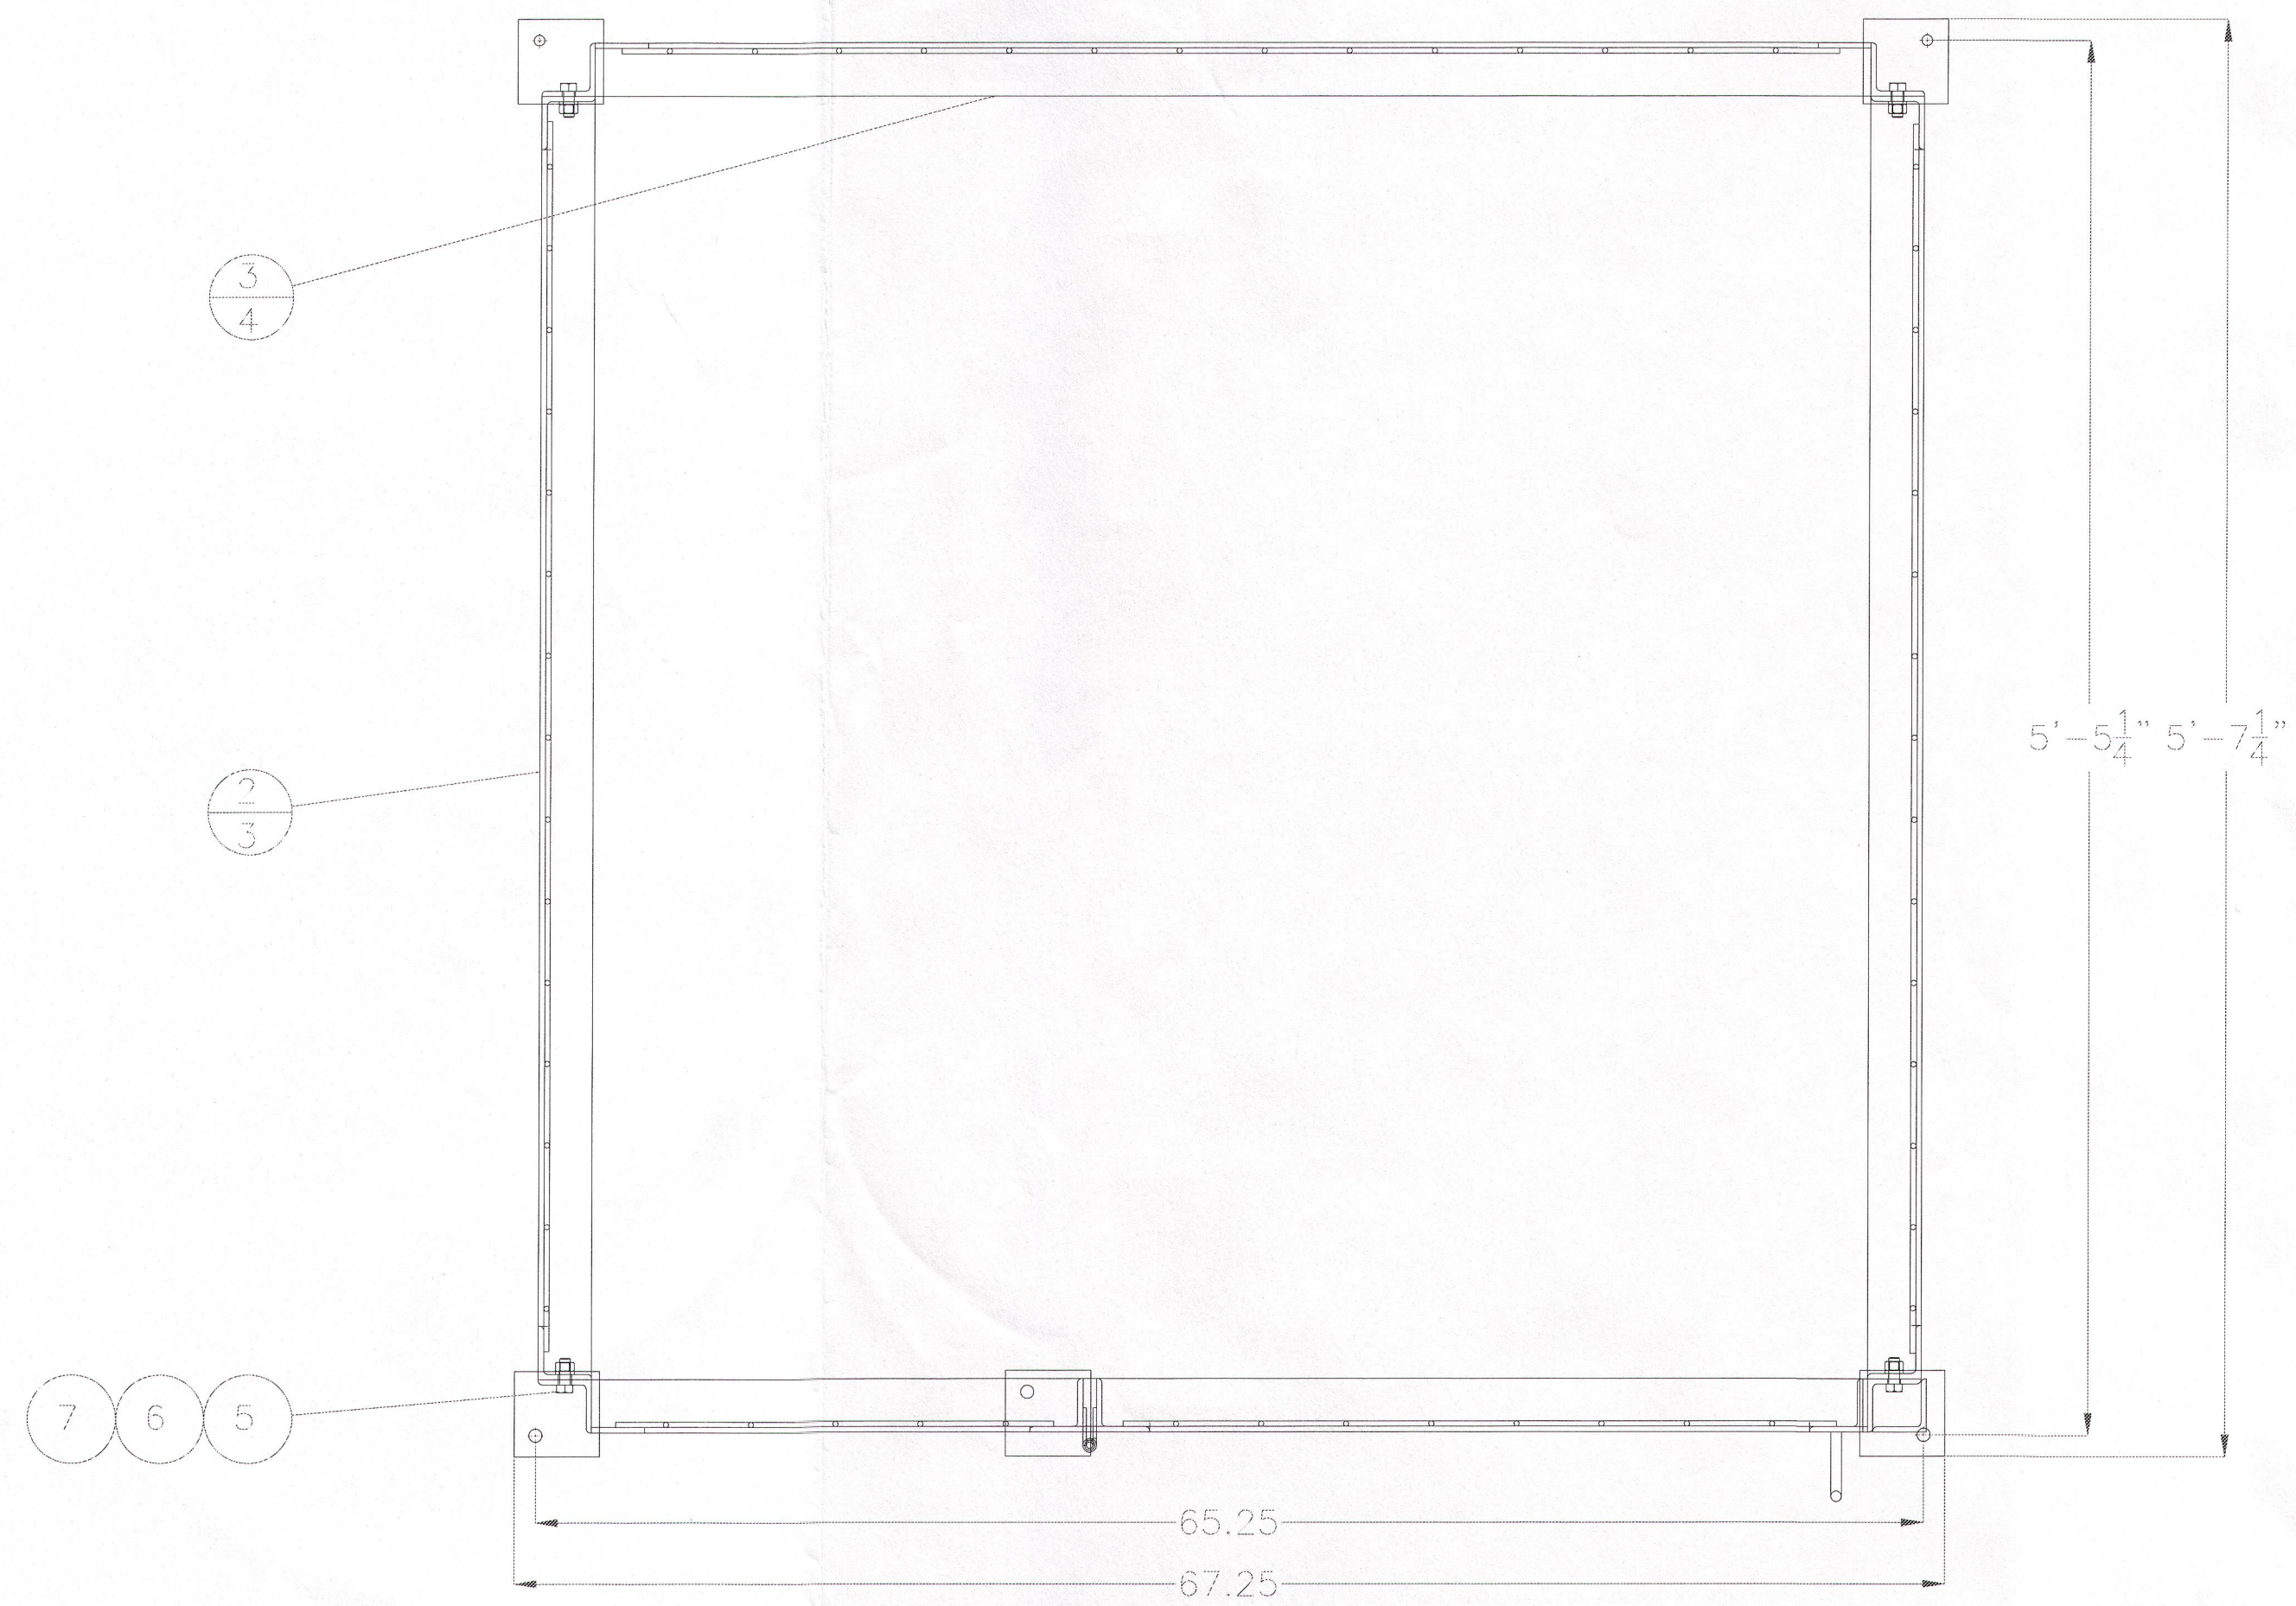
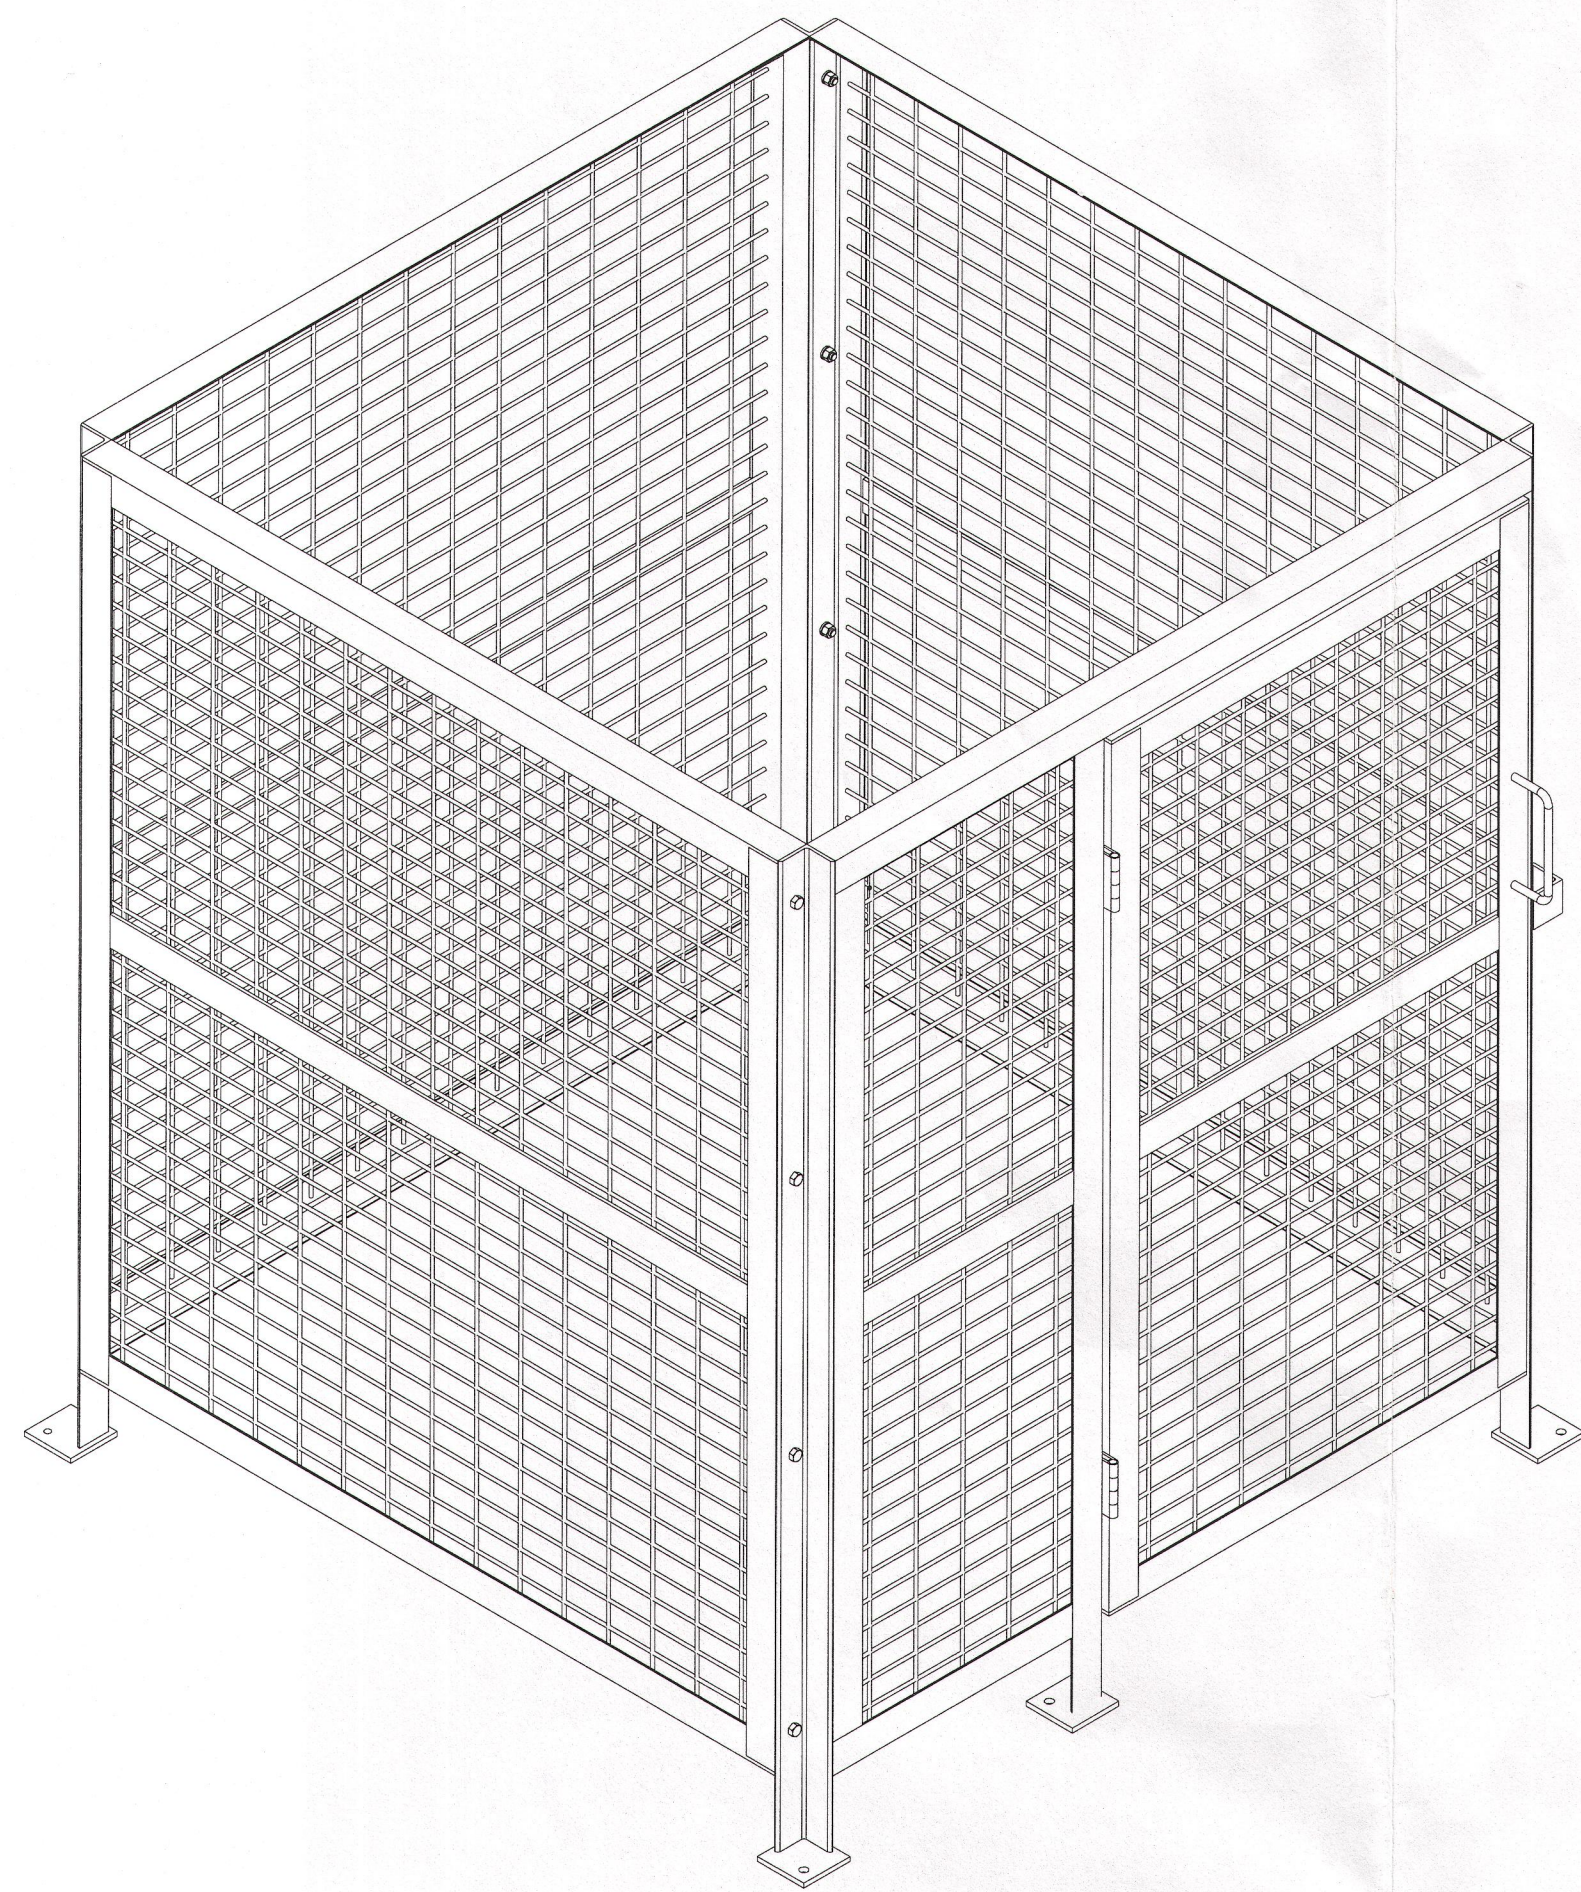


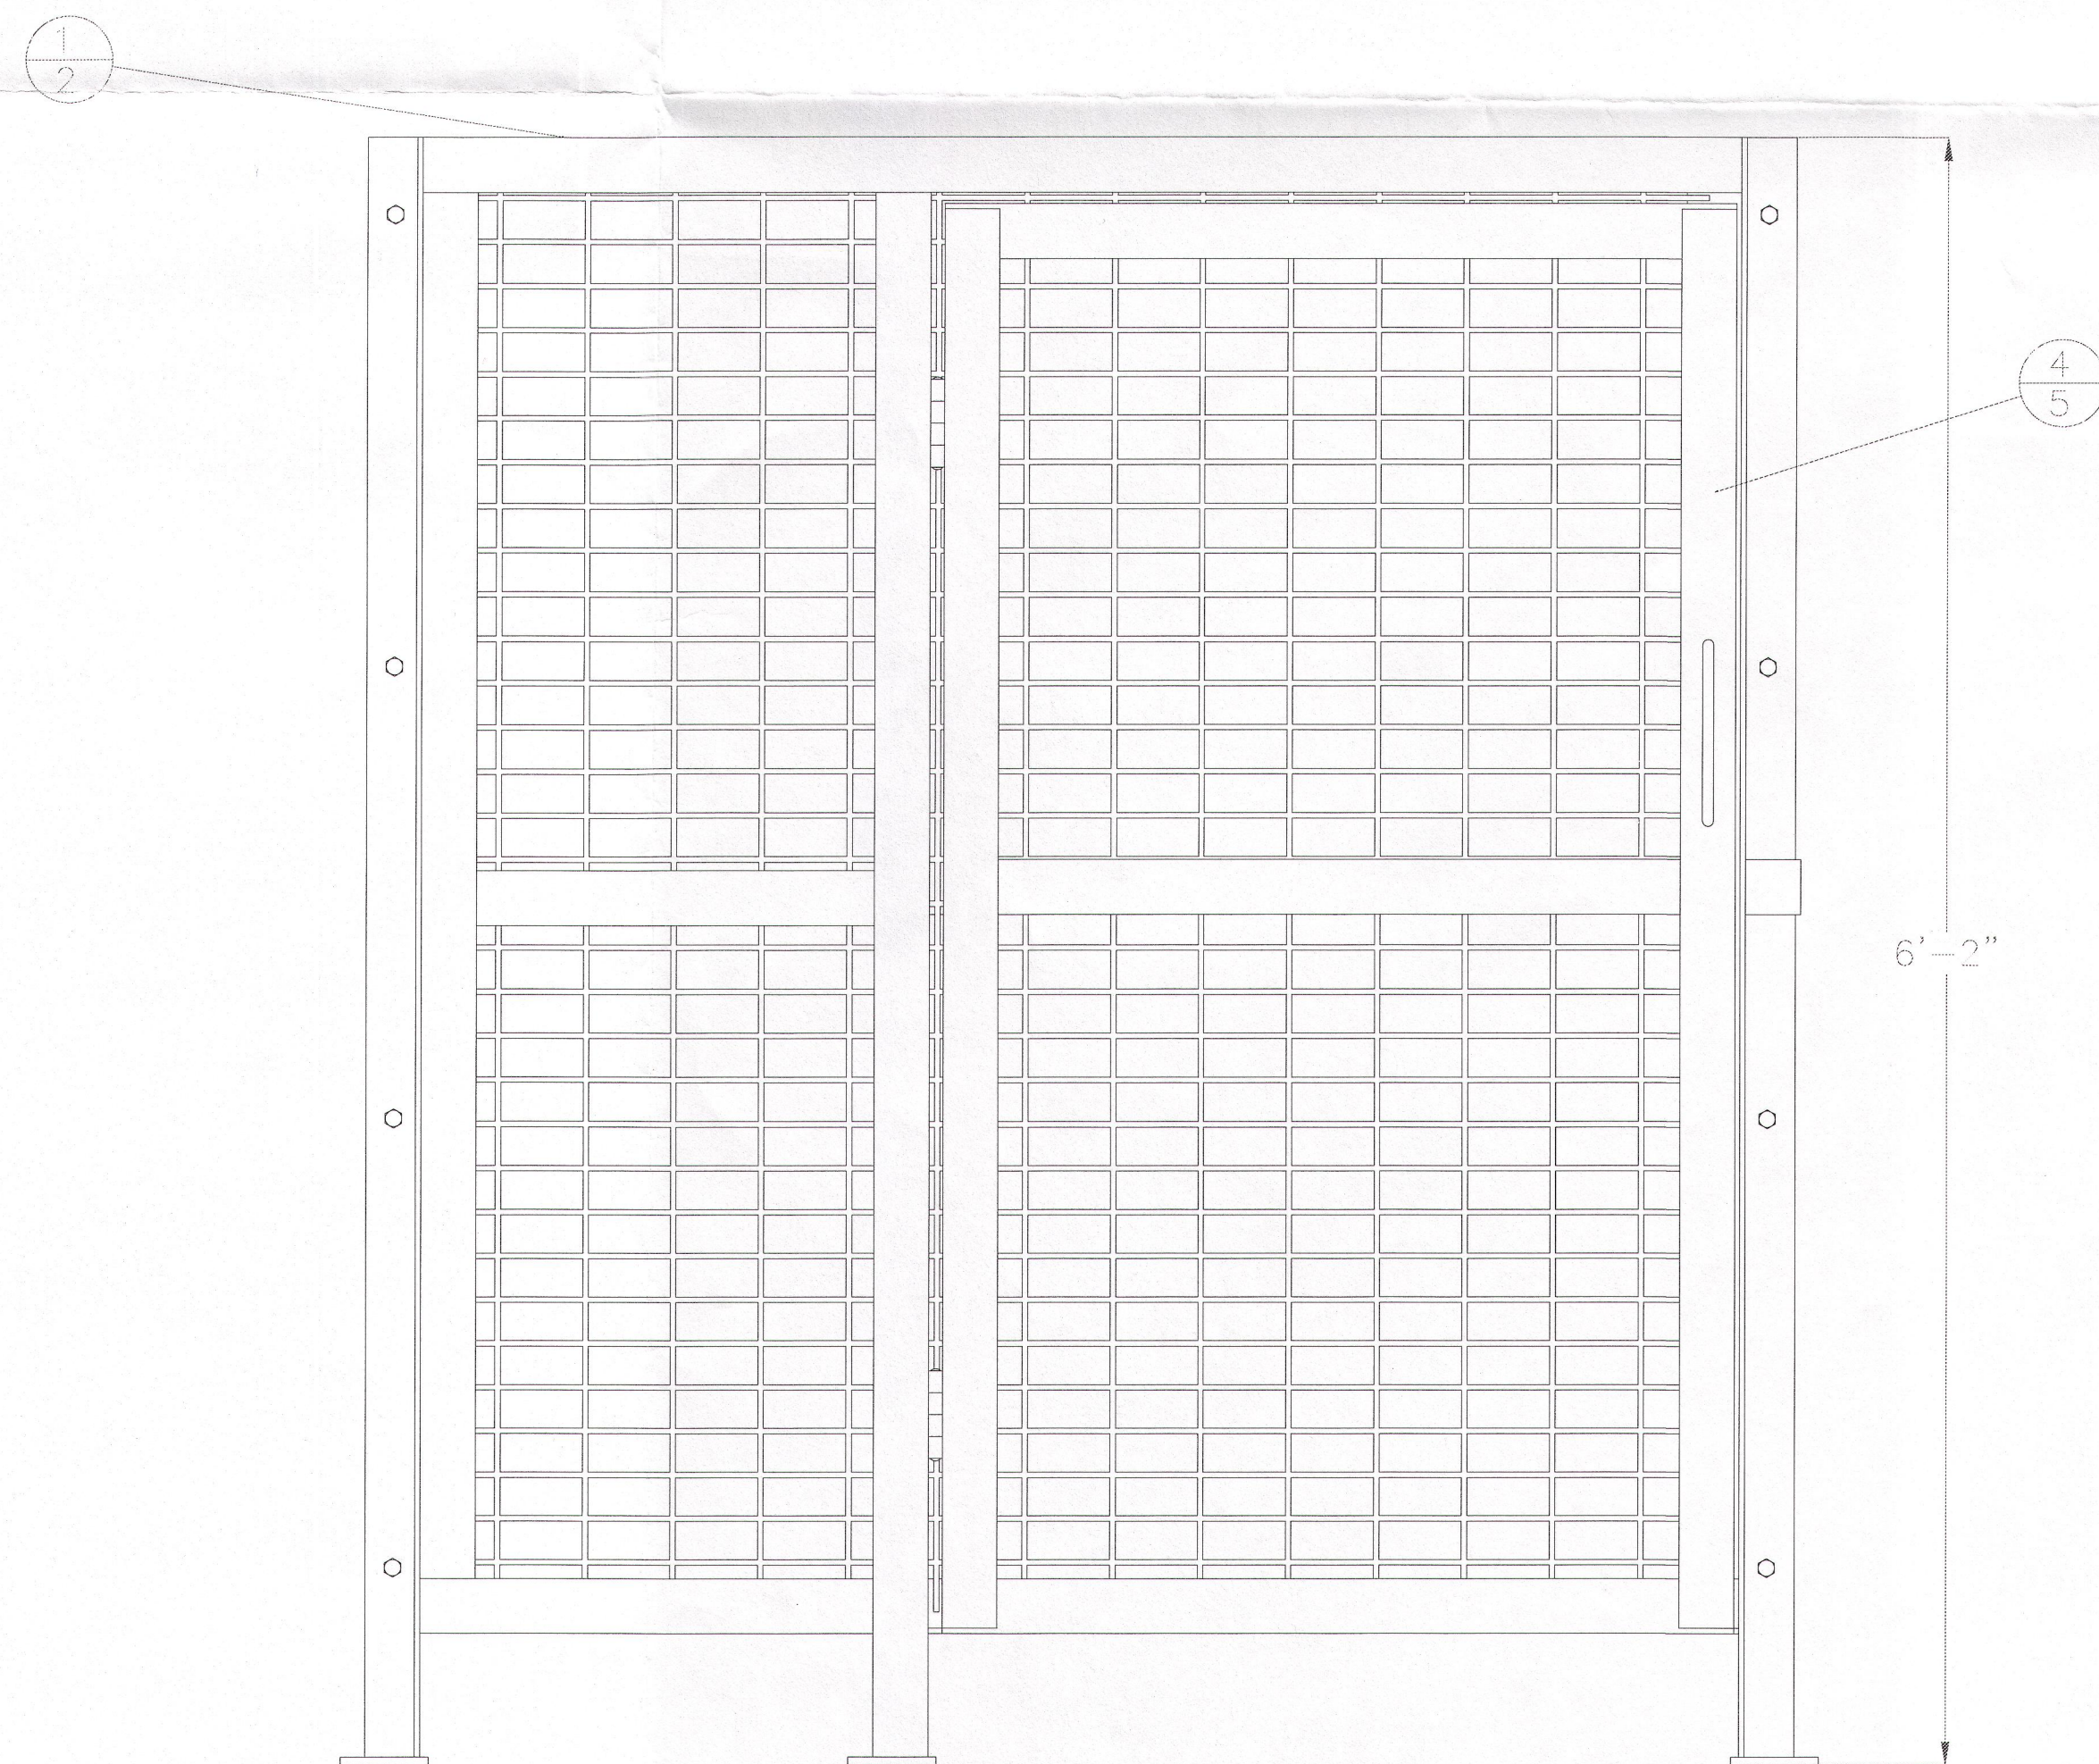

ITEM	QTY	DESCRIPTION	MATERIAL
1	1	FRONT FRAME	WELDMENT
2	2	SIDE FRAME	WELDMENT
3	1	BACK FRAME	WELDMENT
4	1	DOOR ASSEMBLY	WELDMENT
5	16	1/2-13 X 1 1/4\" HHCS	—
6	16	1/2\" LOCK WASHER	—
8	16	1/2-13 HEX NUT	—

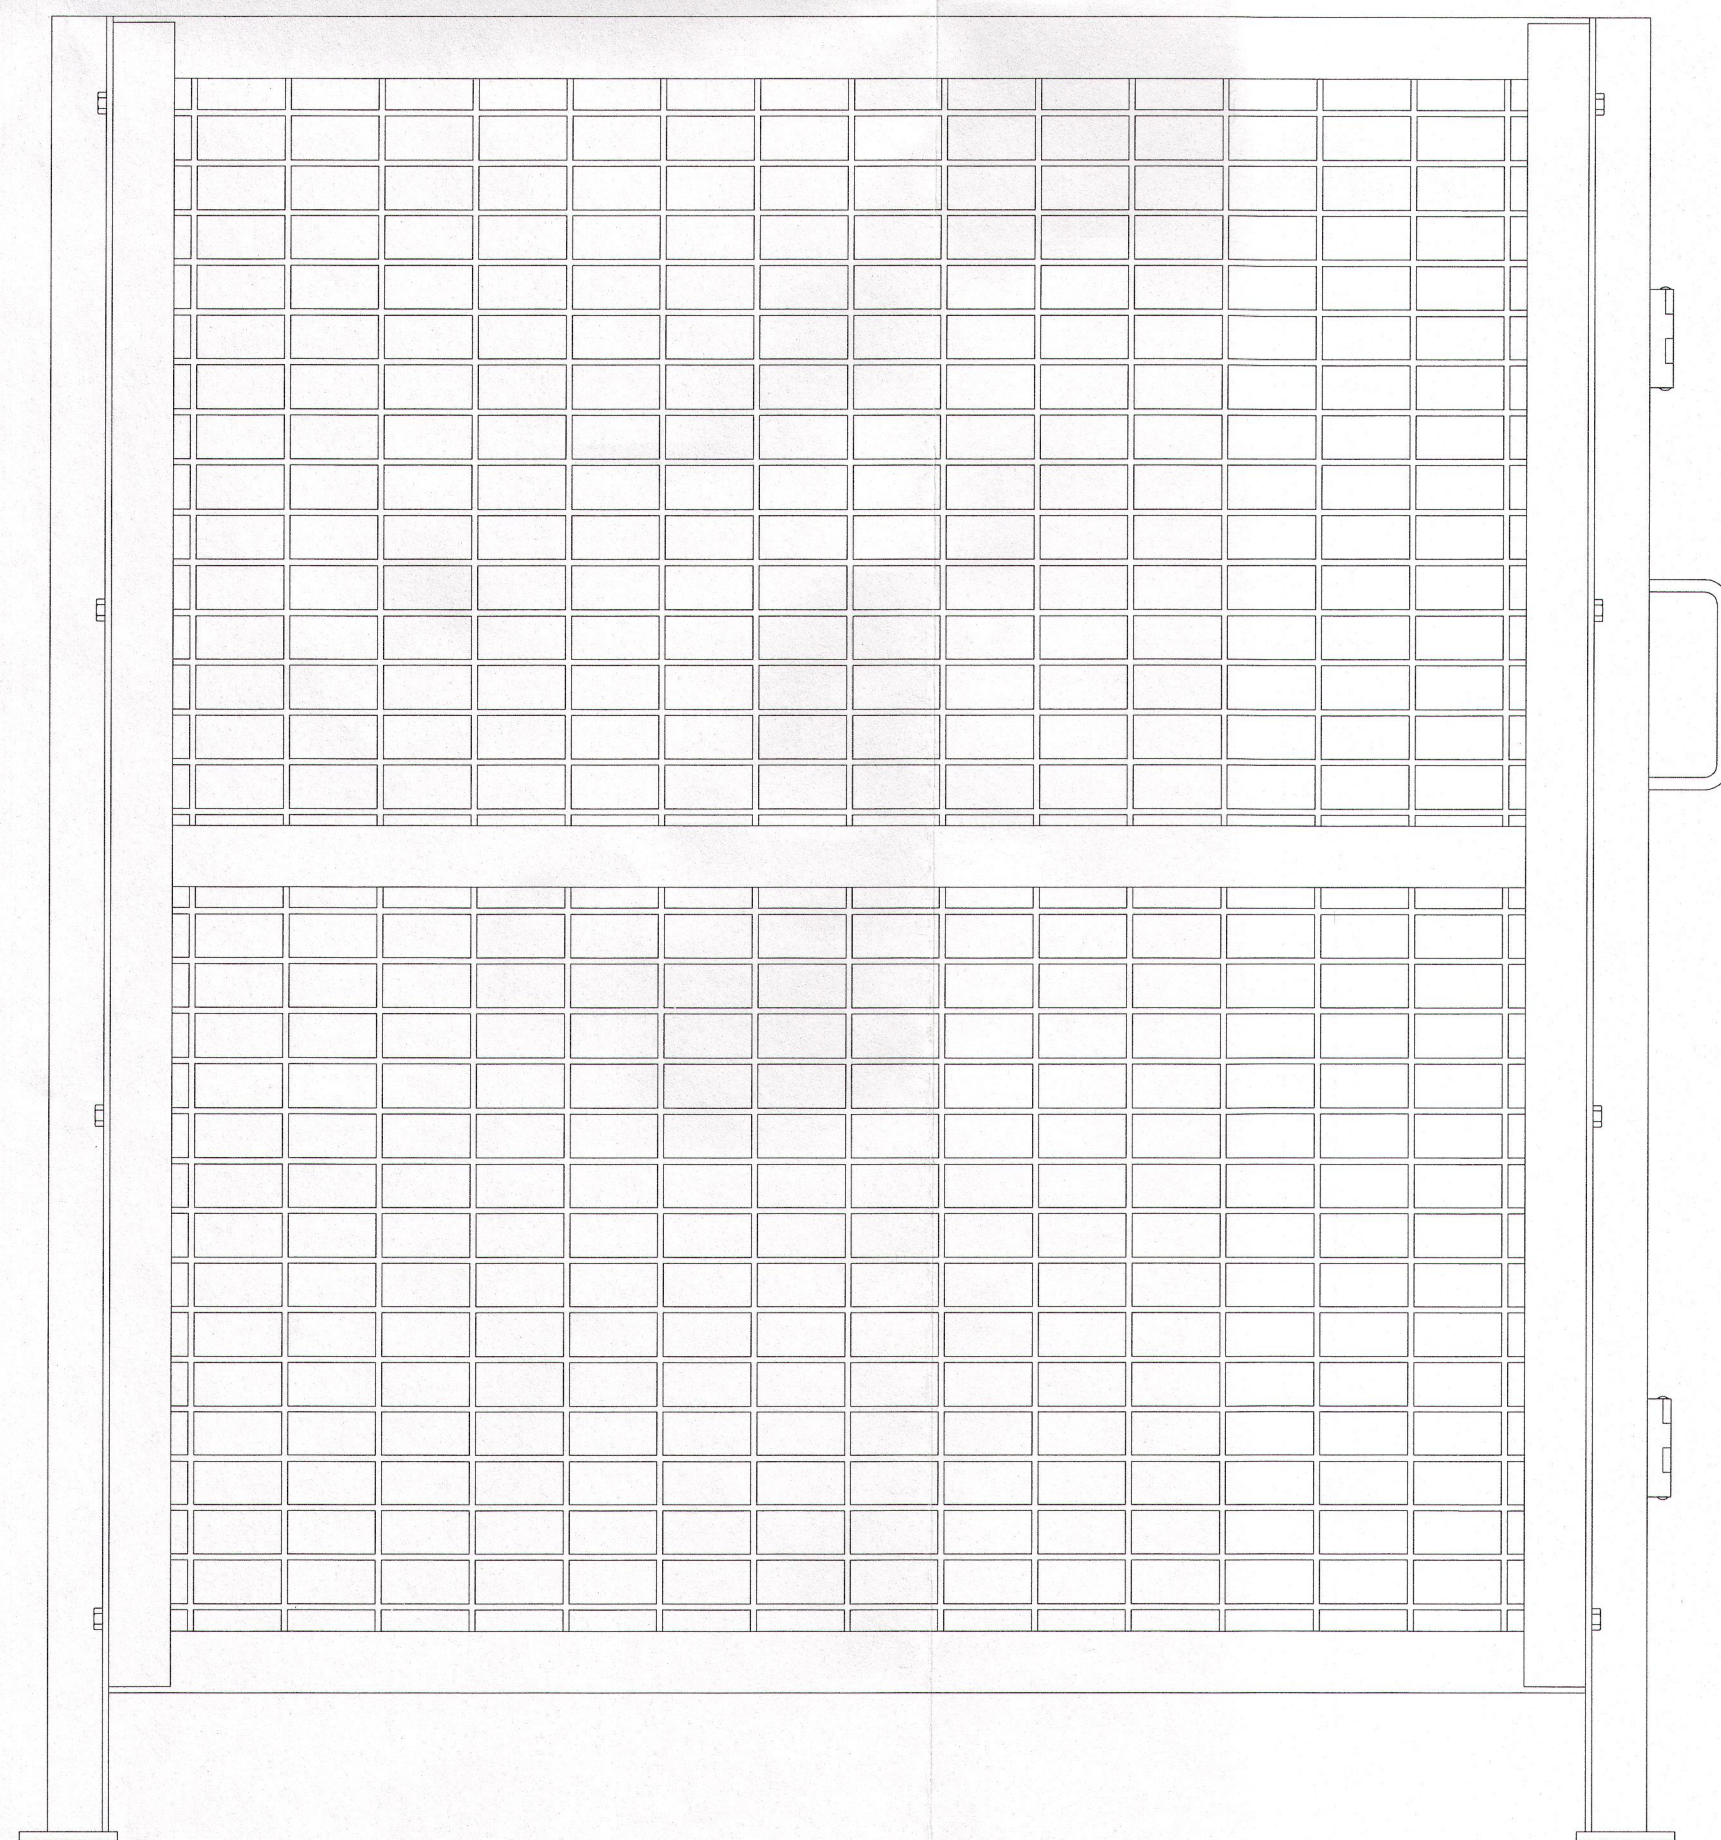

”FOR APPROVAL”

CONTRACTOR NAME : AMERAFA
 CONTRACTOR NO. : 7401-7758
 POLYSIUS P.O. NO. : 58727
 POLYSIUS AAT NO. : 461.01
 POLYSIUS DOC. I.D. : 25

REV. NO.	DATE	BY	DESCRIPTION
The information contained herein is confidential and the property of AFS Technology, LLC. It is not intended for any publication and is issued with the understanding that no part thereof shall be communicated to a third party without written authorization from AFS Technology, LLC.			
AFS technology		4060 Gibson Dr Tipp City, Ohio 45371 USA	
Alternative fuel system solutions for industry			
TITLE AMERICAN CEMENT, SUMTERVILLE FLORIDA WHOLE TIRE FEED SYSTEM REJECT BIN			
DRAWN BY	A.BOWMAN	SCALE	NONE
CHECKED BY		APPROVED	PROJECT#
DWG. NO.	603M13	SHEET NO.	19 OF 19

Figure 12