


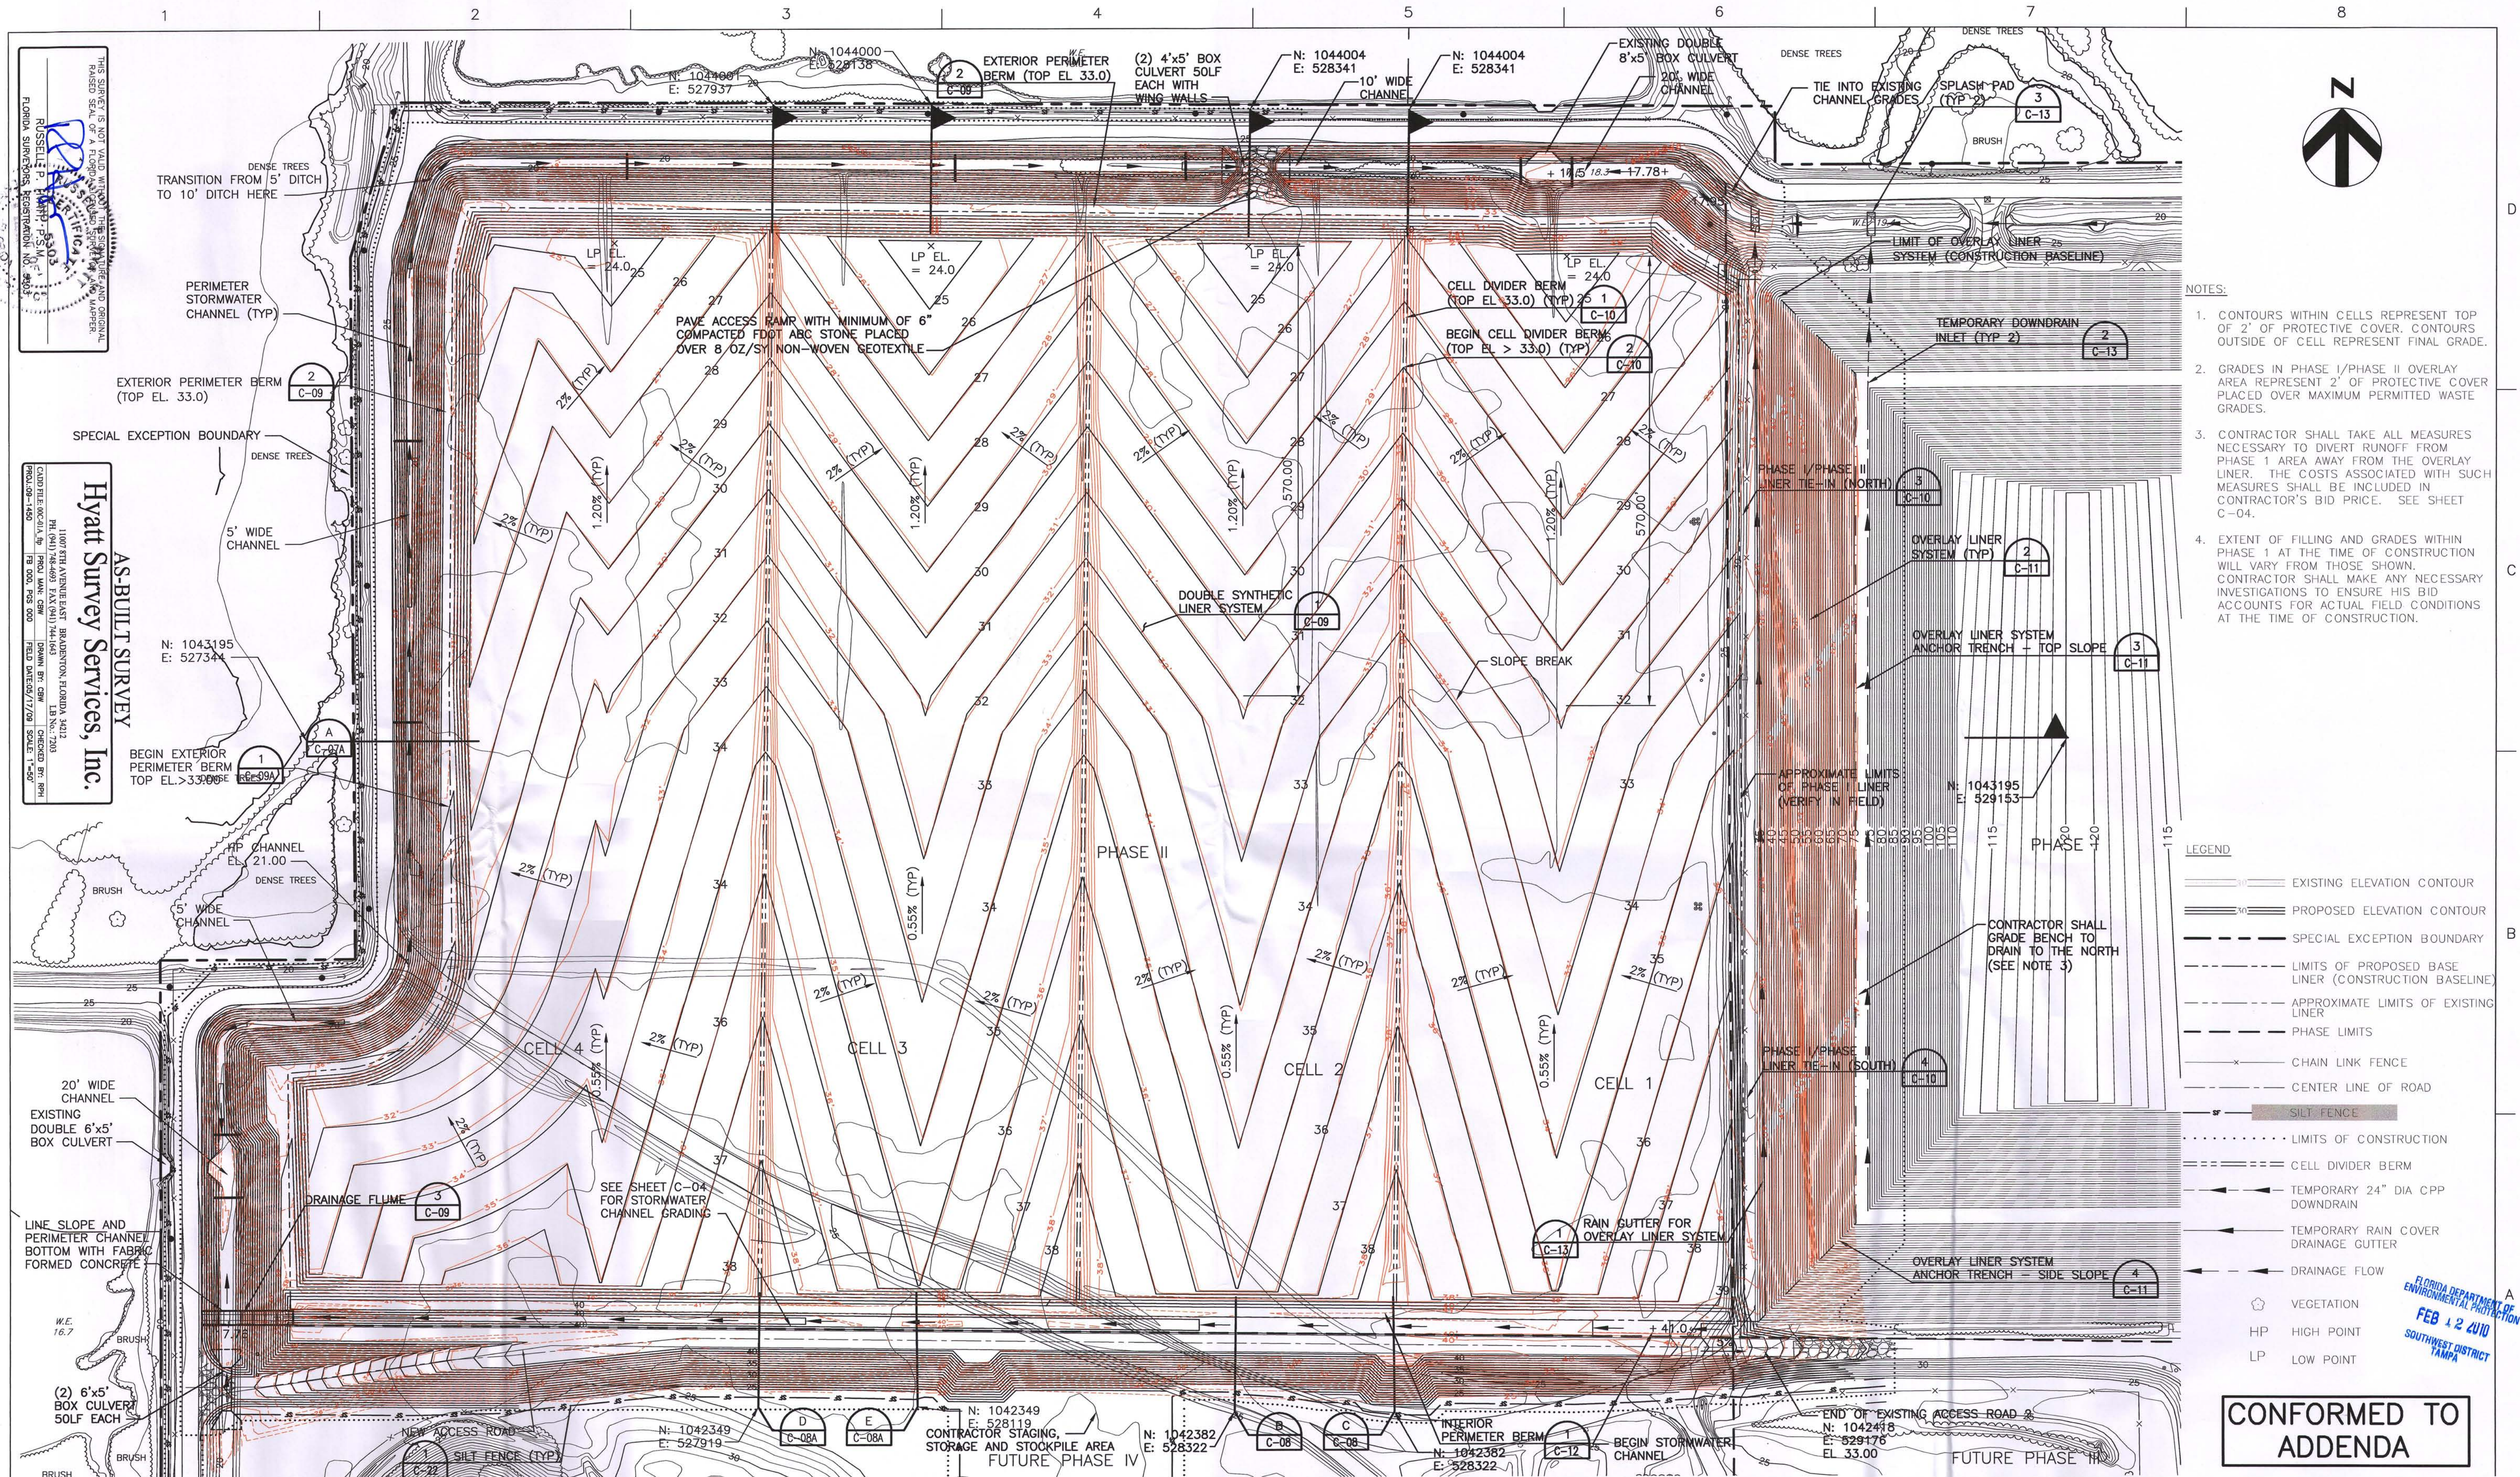

- NOTES:
1. CONTOURS WITHIN CELLS REPRESENT TOP OF 2" OF PROTECTIVE COVER. CONTOURS OUTSIDE OF CELL REPRESENT FINAL GRADE.
 2. GRADES IN PHASE I/PHASE II OVERLAY AREA REPRESENT 2" OF PROTECTIVE COVER PLACED OVER MAXIMUM PERMITTED WASTE GRADES.
 3. CONTRACTOR SHALL TAKE ALL MEASURES NECESSARY TO DIVERT RUNOFF FROM PHASE 1 AREA AWAY FROM THE OVERLAY LINER. THE COSTS ASSOCIATED WITH SUCH MEASURES SHALL BE INCLUDED IN CONTRACTOR'S BID PRICE. SEE SHEET C-04.
 4. EXTENT OF FILLING AND GRADES WITHIN PHASE 1 AT THE TIME OF CONSTRUCTION WILL VARY FROM THOSE SHOWN. CONTRACTOR SHALL MAKE ANY NECESSARY INVESTIGATIONS TO ENSURE HIS BID ACCOUNTS FOR ACTUAL FIELD CONDITIONS AT THE TIME OF CONSTRUCTION.

- LEGEND
- EXISTING ELEVATION CONTOUR
 - PROPOSED ELEVATION CONTOUR
 - SPECIAL EXCEPTION BOUNDARY
 - LIMITS OF PROPOSED BASE LINER (CONSTRUCTION BASELINE)
 - APPROXIMATE LIMITS OF EXISTING LINER
 - PHASE LIMITS
 - CHAIN LINK FENCE
 - CENTER LINE OF ROAD
 - SILT FENCE
 - LIMITS OF CONSTRUCTION
 - CELL DIVIDER BERM
 - TEMPORARY 24" DIA CPP DOWNDRAIN
 - TEMPORARY RAIN COVER DRAINAGE GUTTER
 - DRAINAGE FLOW
 - VEGETATION
 - HP HIGH POINT
 - LP LOW POINT

CONFORMED TO
ADDENDA

HDR
HDR Engineering, Inc.
5426 Bay Center Drive, Suite 400
Tampa, FL 33609-3444
(813) 282-2300
Florida Certificate of Authorization
No. 00004213

ISSUE	DATE	DESCRIPTION
A	02/2009	ISSUED FOR CONSTRUCTION, CONFORMED TO ADDENDA

PROJECT MANAGER	T.M. YANOSCHAK
REVIEWED BY	J.C. READING
DRAWN BY	G.J. BLUE
PROJECT NUMBER	001916-43485-018

Thomas M. Yanoschak, P.E.
Certificate No. 44200

SARASOTA COUNTY
Central County Solid Waste Disposal Complex
PHASE II CLASS I LANDFILL EXPANSION
CONSTRUCTION DRAWINGS
FLORIDA

TOP OF PROTECTIVE COVER CELLS 1 THROUGH 4 (BID ALTERNATE 1)

0 1" 2"

FILENAME: 00C-04A.dwg
SCALE: 1"=100'
SHEET: C-04A