


Plotted: 3/22/10 10:12am J.Tome

LAST SAVED: 3/22/2010 8:45 AM MELLIS

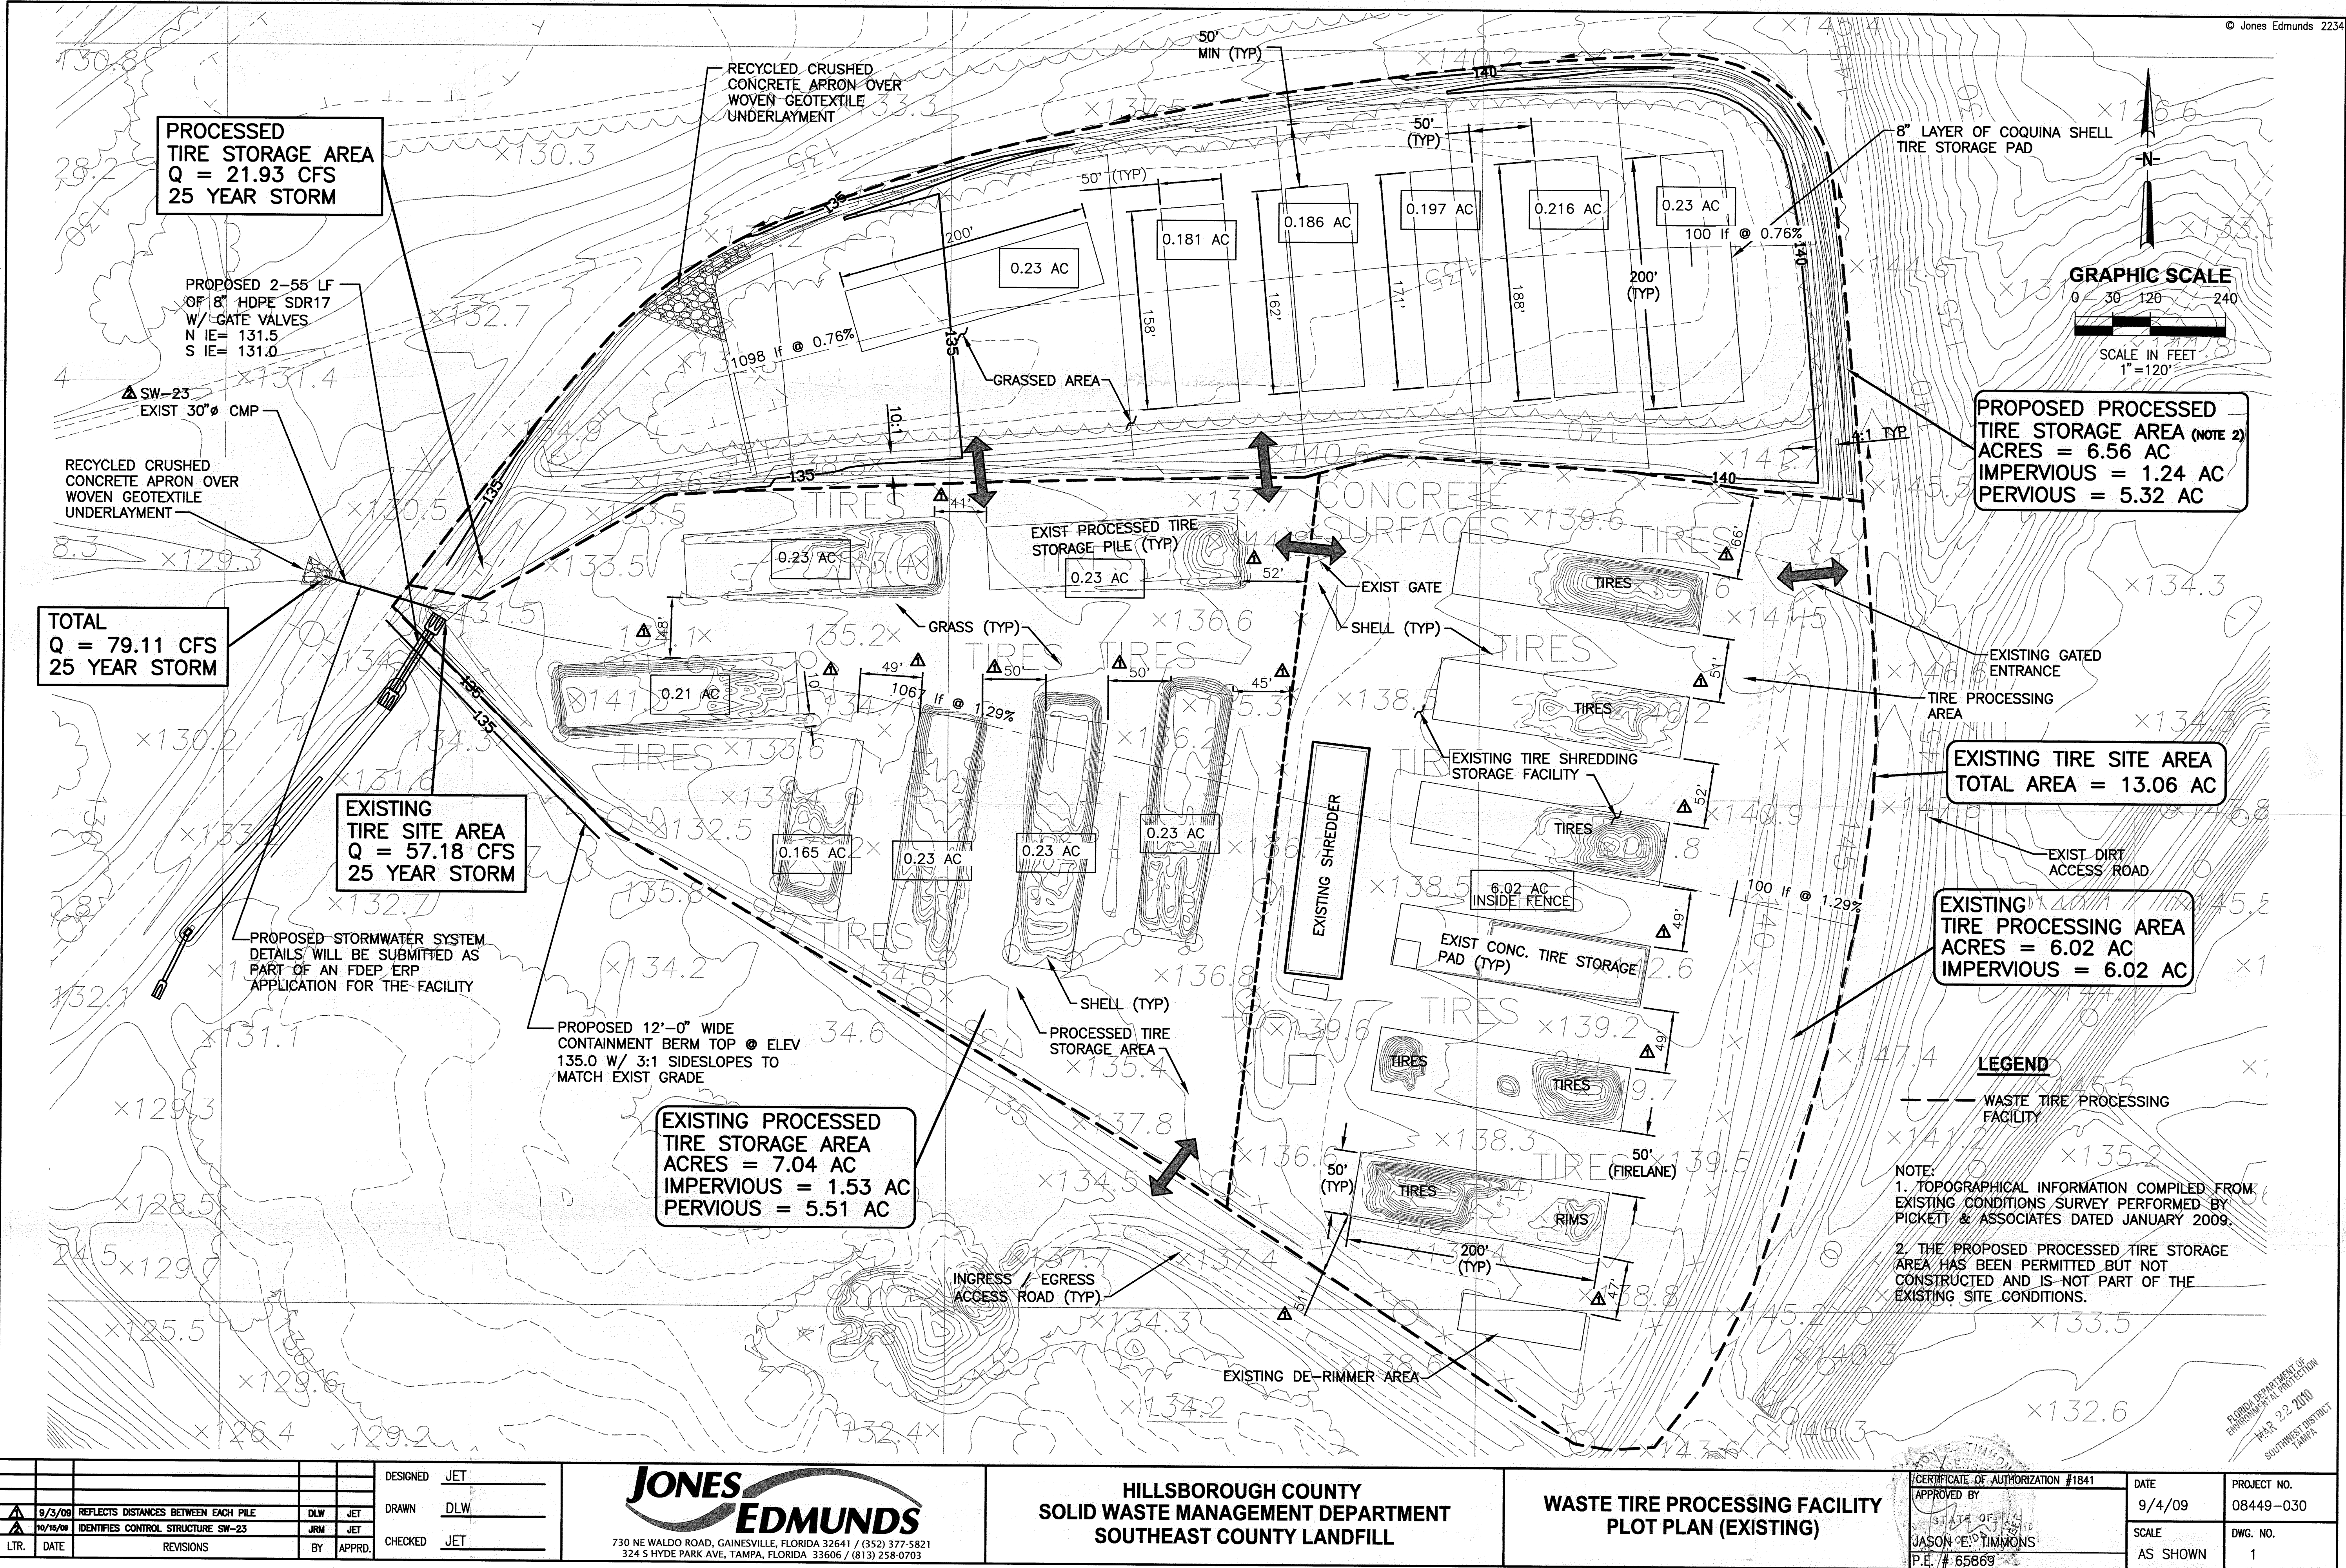

DATE	REVISIONS	BY	APPROD.
9/3/09	REFLECTS DISTANCES BETWEEN EACH PILE	DLW	JET
10/15/09	IDENTIFIES CONTROL STRUCTURE SW-23	JRM	JET

DESIGNED	JET
DRAWN	DLW
CHECKED	JET

JONES EDMUNDS
730 NE WALDO ROAD, GAINESVILLE, FLORIDA 32641 / (352) 377-5821
324 S HYDE PARK AVE, TAMPA, FLORIDA 33606 / (813) 258-0703

**HILLSBOROUGH COUNTY
SOLID WASTE MANAGEMENT DEPARTMENT
SOUTHEAST COUNTY LANDFILL**

**WASTE TIRE PROCESSING FACILITY
PLOT PLAN (EXISTING)**

CERTIFICATE OF AUTHORIZATION #1841	DATE	PROJECT NO.
APPROVED BY	9/4/09	08449-030
STATE OF FLORIDA	SCALE	DWG. NO.
JASON E. TIMMONS	AS SHOWN	1
P.E. # 65869		

FLORIDA DEPARTMENT OF
ENVIRONMENTAL PROTECTION
FPA-22-2010
SOUTHEAST DISTRICT
TAMPA