

SURVEY SOURCE NOTE:

TOPOGRAPHIC SURVEY INFORMATION
SHOWN WAS DEVELOPED BY
PHOTOGRAMMETRIC METHODS AND
PERFORMED BY PICKETT & ASSOCIATES,
INC., BARTOW, FLORIDA.
AERIAL PHOTO DATE: 04/08/09

LEGEND


- EXISTING ELEVATIONAL CONTOUR
(5 FOOT INTERVAL) 04/08/09 SURVEY
- EXISTING ELEVATIONAL CONTOUR
(1 FOOT INTERVAL) 04/08/09 SURVEY
- EXISTING SPOT ELEVATION - 04/08/09 SURVEY
- FINAL CLOSURE ELEVATIONAL CONTOUR
(5 FOOT INTERVAL)
- FINAL CLOSURE ELEVATIONAL CONTOUR
(1 FOOT INTERVAL)
- FINAL CLOSURE SPOT ELEVATION
- UNPAVED PERIMETER BERM AND ACCESS ROAD
(COMPACTED LIMEROCK)
- SURFACE WATER FLOW DIRECTION
- STORMWATER PERIMETER SWALE CENTERLINE
- ADS STORMWATER PIPE
- STORMWATER INLET
- U-TYPE CONCRETE ENDWALL (FDOT INDEX NO. 261)
- GROUT FILLED FABRIC REVETMENT
- CURB LOCATION
- LIMITS OF BENCH
- ADS N-12 PIPE SIZE DIAMETER

NOTES:

- CURRENT ACCESS THROUGH PERIMETER DITCH SECTION TO BE
REMOVED AND DITCH RESTORED PRIOR TO CLOSURE CONSTRUCTION.
- ALL BENCH SWALES TO BE SLOPED A MINIMUM OF 0.5%.
- SWALE NEXT TO ACCESS RAMP TO HAVE SLOPE OF 10% (MAX) TO
2% (MIN).


SECTION AND DETAIL DESIGNATION

DESIGNATION LETTER
INDICATES SECTION,
NUMBER INDICATES
DETAIL OR ELEVATION

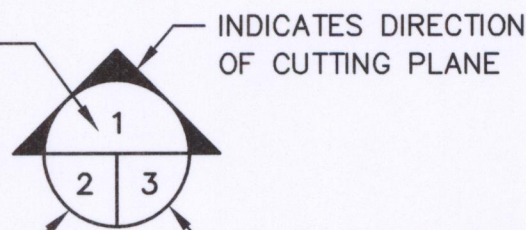

SHEET NUMBER WHERE
SECTION IS TAKEN

SHEET NUMBER WHERE
SECTION IS SHOWN

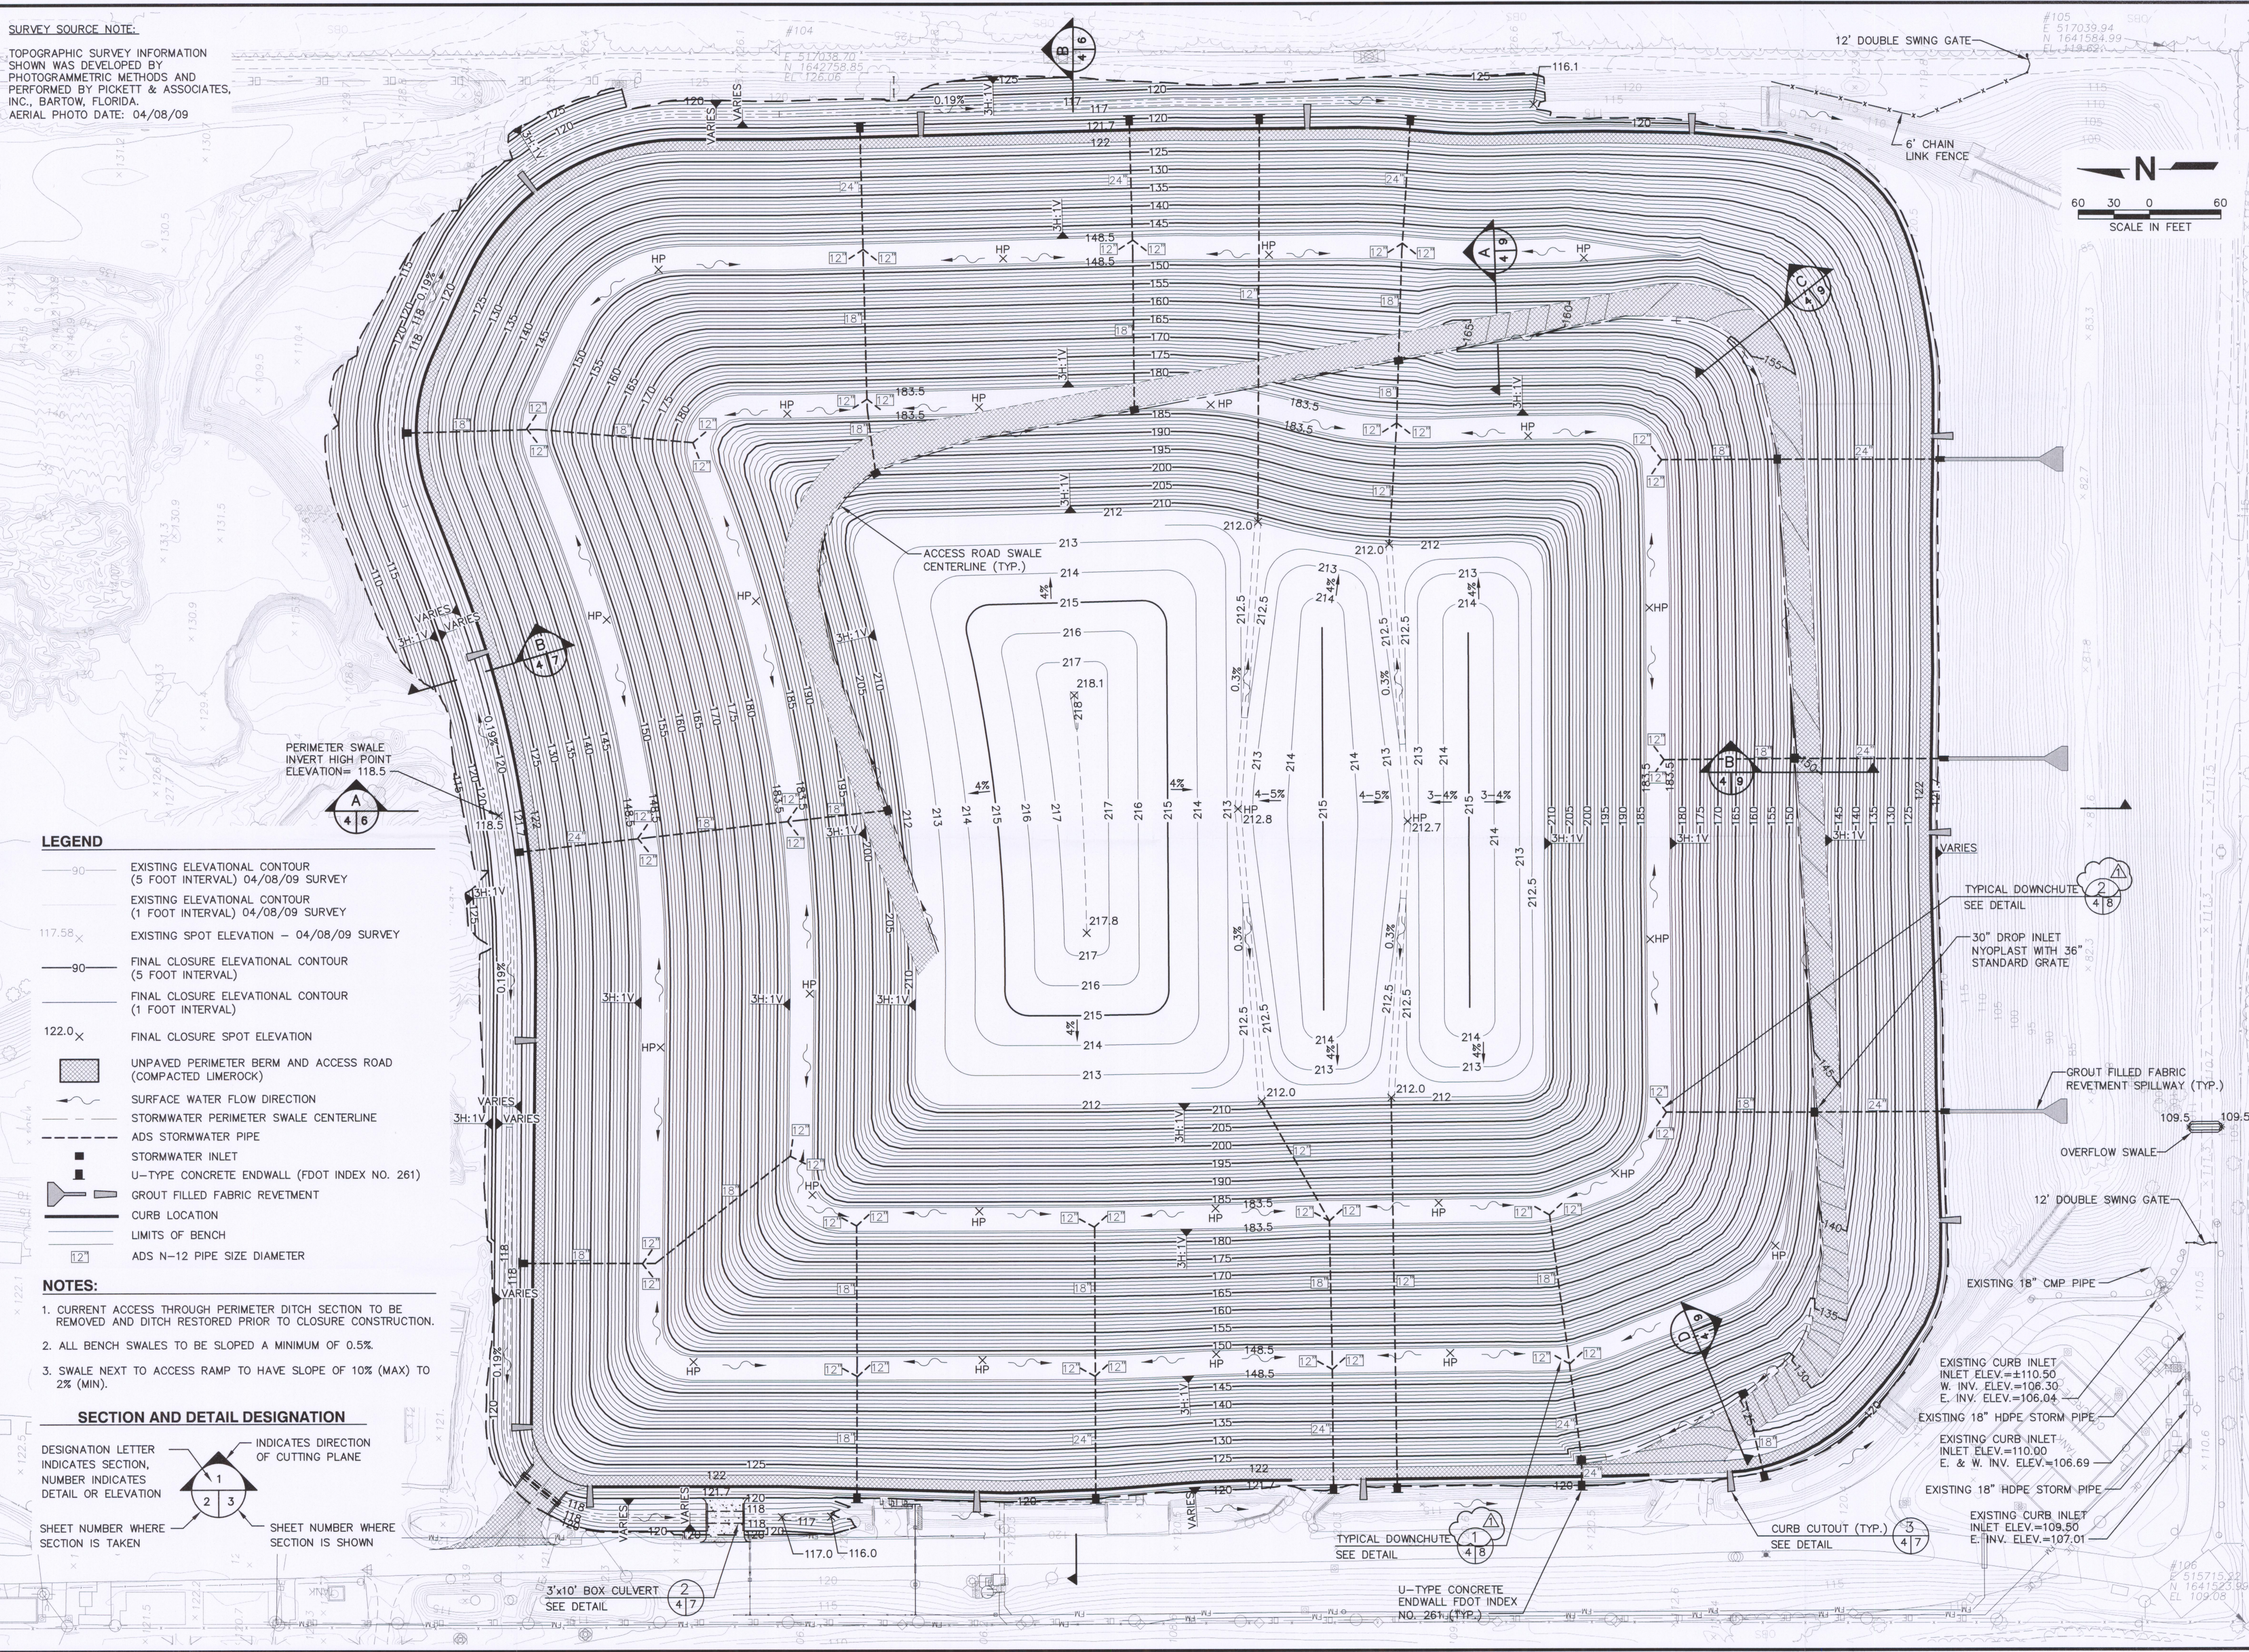

		BY:	DHB
DRAWING TITLE		DESCRIPTION	
FINAL CLOSURE PLAN		REVISED PER R.A.I. NO. 1	
CLIENT		DATE	4/21/10
PROJECT TITLE		REV	1
CITRUS COUNTY SOLID WASTE MANAGEMENT DIVISION CITRUS COUNTY, FLORIDA		CENTRAL LANDFILL OPERATIONS PERMIT RENEWAL DRAWINGS	
SCS ENGINEERS STEARNES, CONRAD AND SCHMIDT CONSULTING ENGINEERS 4041 PARK OAKS BLVD., SUITE 100, TAMPA, FL 33610 813.821.0080 FAX 813.823.6757 FLORIDA CERTIFICATE OF AUTHORIZATION NO. 00004892		CADD FILE:	084003CLOSURE
DATE:		DATE:	FEBRUARY 2010
SCALE:		SCALE:	AS SHOWN
DRAWING NO.		DRAWN BY:	CTN
		CHECK BY:	DHB
		APP. BY:	CEH
4 of 9			