


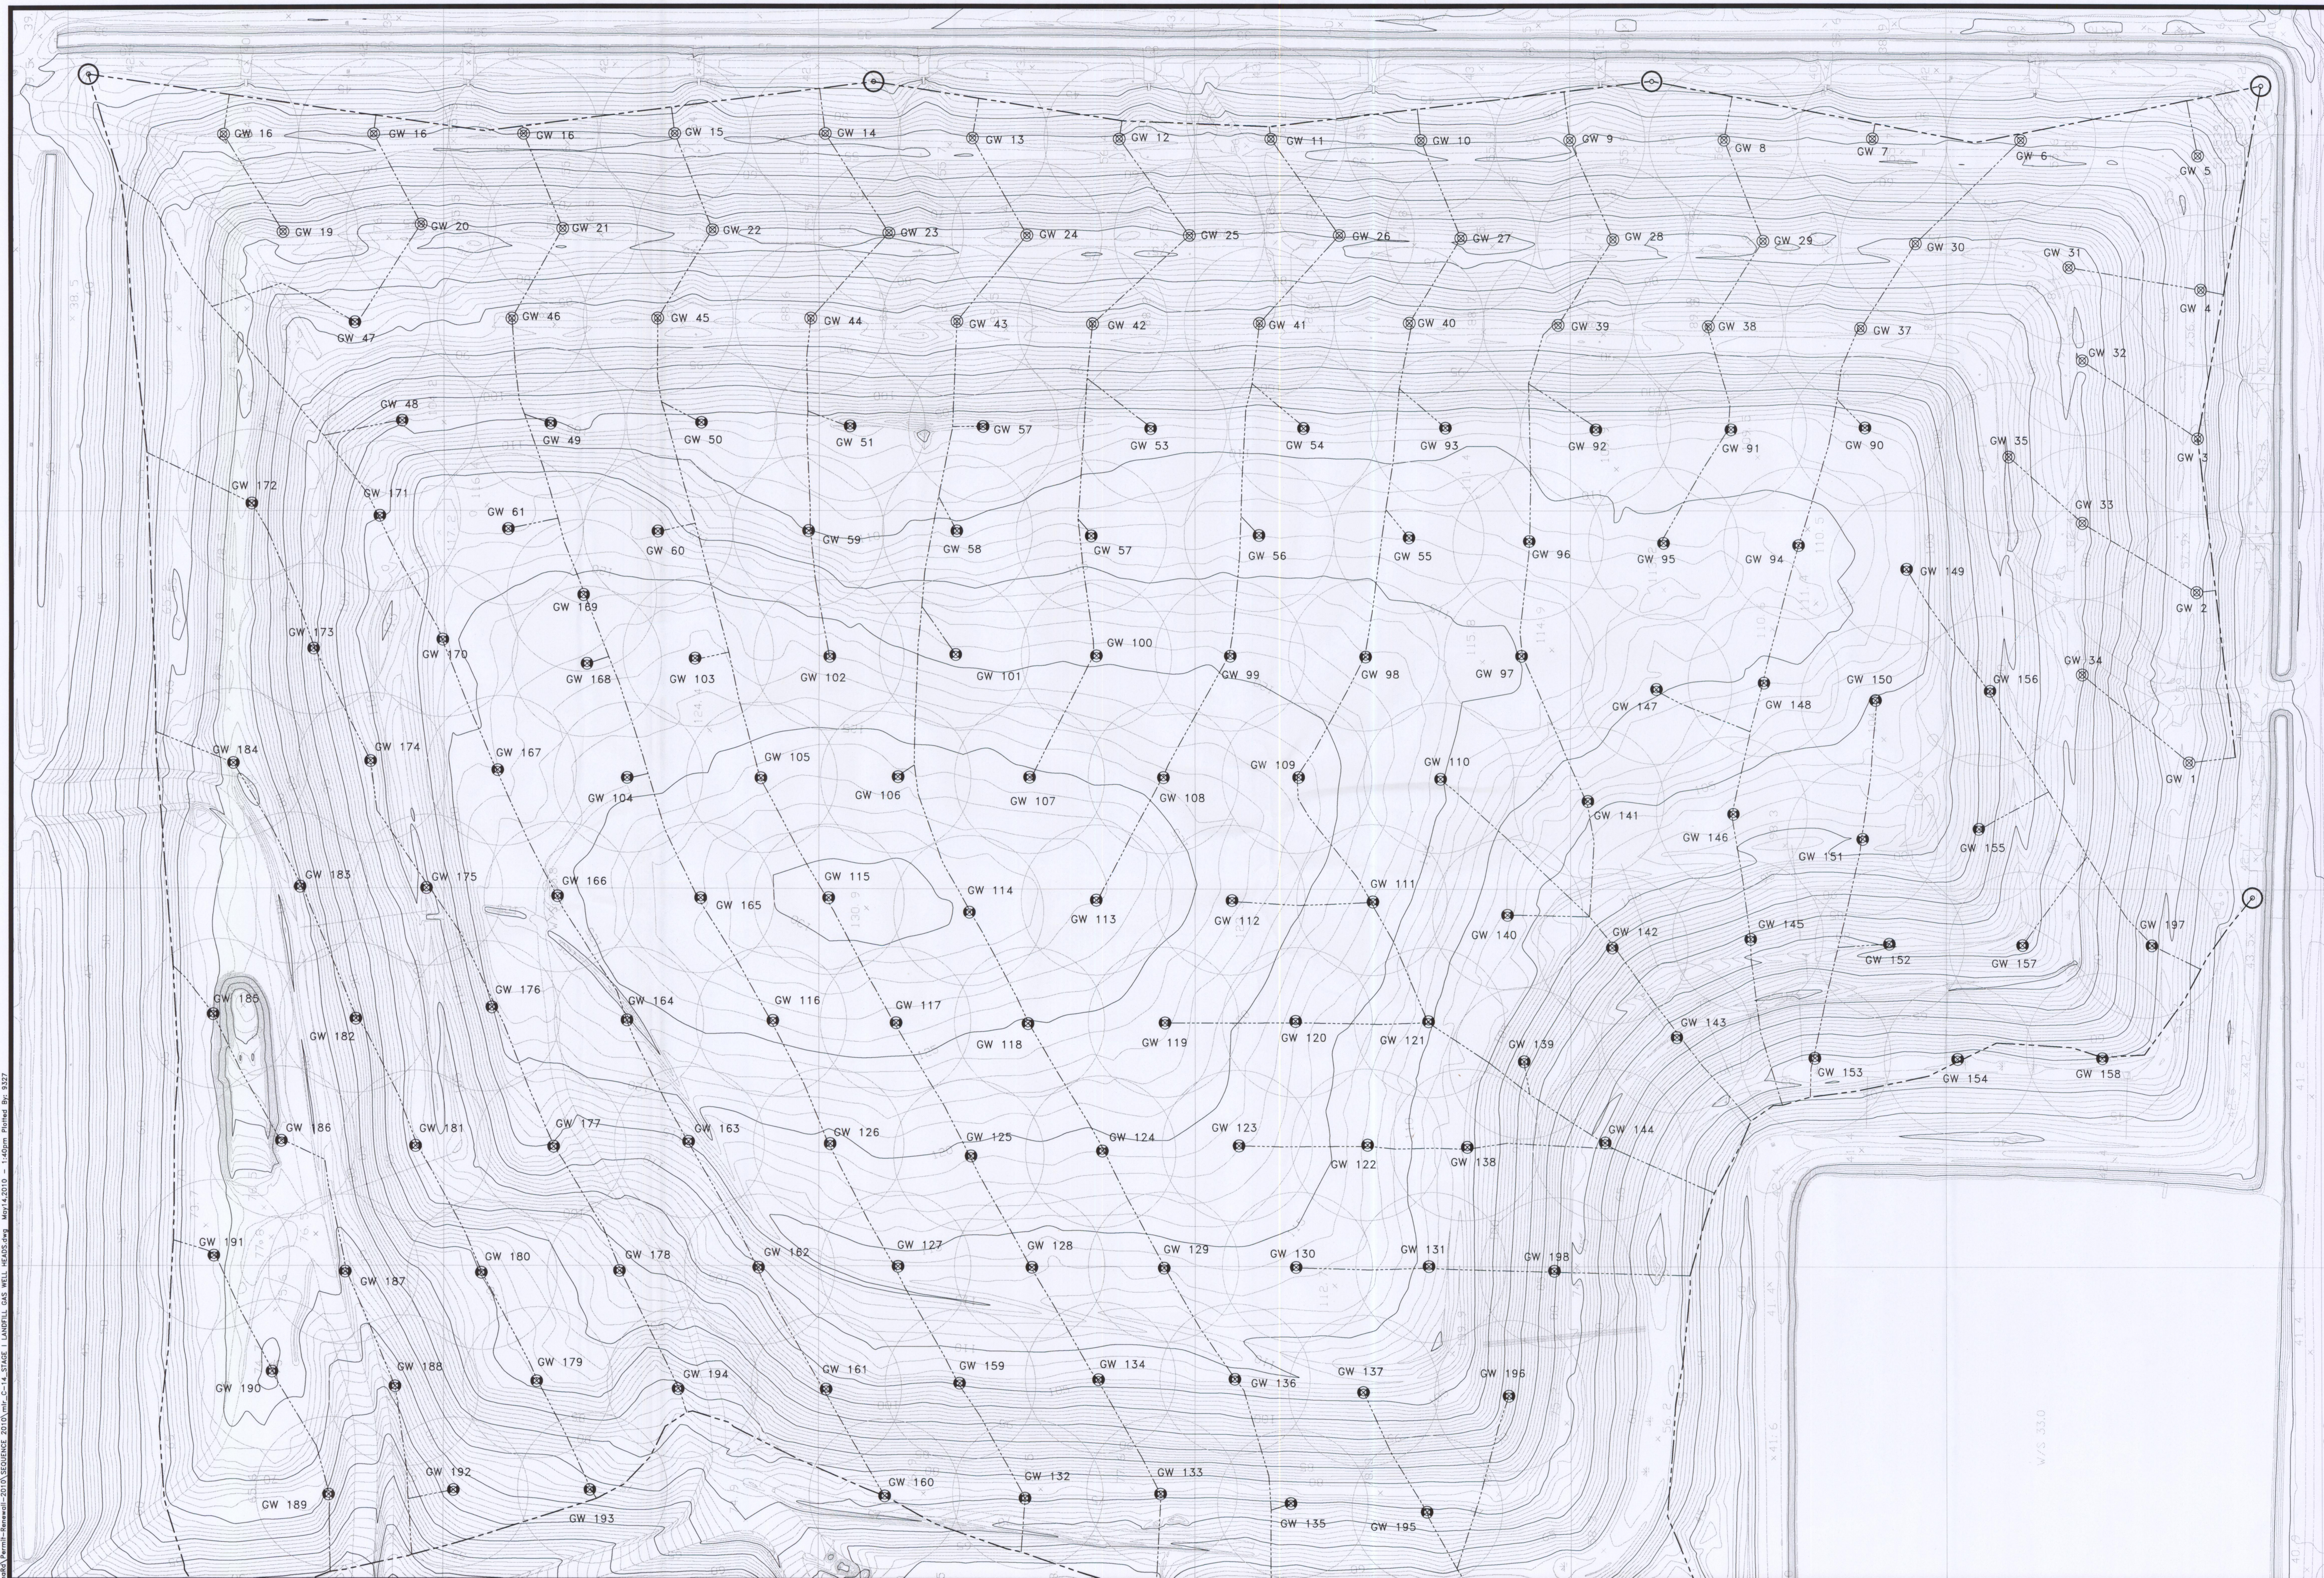

NORTH

0 50 100 200

GRAPHIC SCALE
SCALE: 1" = 100'

LEGEND:


- GW-313 GAS WELL HEAD
- 8" HDPE GAS LATERAL PIPE
- 18" HDPE GAS HEADER PIPE
- RADIUS OF INFLUENCE
- LEACHATE COLLECTION SYSTEM MANHOLE

NOTE:

GAS WELL GW-1 TO GW-61 AND GW-90 TO GW-198 ARE EXISTING. GW-36 WAS REMOVED.

FLORIDA DEPARTMENT OF
ENVIRONMENTAL PROTECTION
MAY 18 2010
SOUTHWEST DISTRICT
TAMPA

C-14

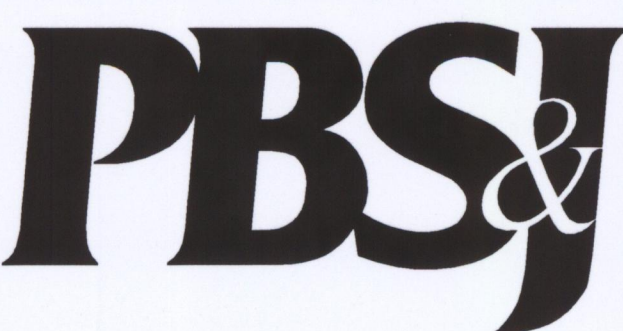

482 South Keller Road
ORLANDO, FL 32810-6101
TEL. (407) 647-7275
FAX. (407) 647-0624
WWW.PBSJ.COM
POST BUCKLEY, SCHUH & JERNIGAN, Inc.
a/b/a PBS&J
5500 West Cypress Street Suite 200
Tampa, FL 33607
FBPR Certificate of Authorization No.: 24

CLIENT

MANATEE COUNTY
BOARD OF COUNTY COMMISSIONERS

PROJECT

LENA ROAD LANDFILL
FILL SEQUENCE PLAN

TASK

STAGE I
LANDFILL GAS WELL LOCATIONS

ORIGINAL NOV. 2009
REVISIONS:
1.
2.
3.
4.
5.

6.
7.
8.
9.
10.
11.
12.

JOSEPH L. WILLIS
Florida Professional Engineer
No. 100008517
Exp. 12/31/2011
Seal
Orlando, FL 32810-6101
Signature: [Signature]
Date: 05/11/2010

JOB NO. 100008517
DRAWN RGC
DESIGN RGC/JLM
CHECKED JLM
Q.C. DED
SHEET / #