



**Golder
Associates**

RECEIVED-DEP
CENTRAL DISTRICT OFFICE

RECEIVED-DEP
CENTRAL DISTRICT OFFICE

TRANSMITTAL

file copy

Date: October 25, 2010

2010 OCT 26 AM 10:02 2010 OCT 26 AM 11:24
Project No.: 083-82734.12-VEH

To: Sandeep Janwadkar

Company: FDEP

From: Don Grigg

Address: 3319 Maguire Boulevard Suite 232
Orlando, FL 32803

Email:

RE: FIGURE 32B OF 40

☒ Federal Express (priority, standard, 2-day, 3-day)

☐ U.S. Mail

☐ UPS

☐ Courier

☐ DHL

☐ Hand Delivery

☐ Email _____

☐ Other _____

Quantity	Item	Description
3	Drawing 32B of 40	Horizontal Gas Collectors Cross Section

Notes:

Please advise us if enclosures are not as described.



Golder Associates Inc.

9428 Baymeadows Road, Suite 400

Jacksonville, FL 32256 USA



Tel: (904) 363-3430 Fax: (904) 363-3445 www.golder.com

Golder Associates: Operations in Africa, Asia, Australasia, Europe, North America and South America

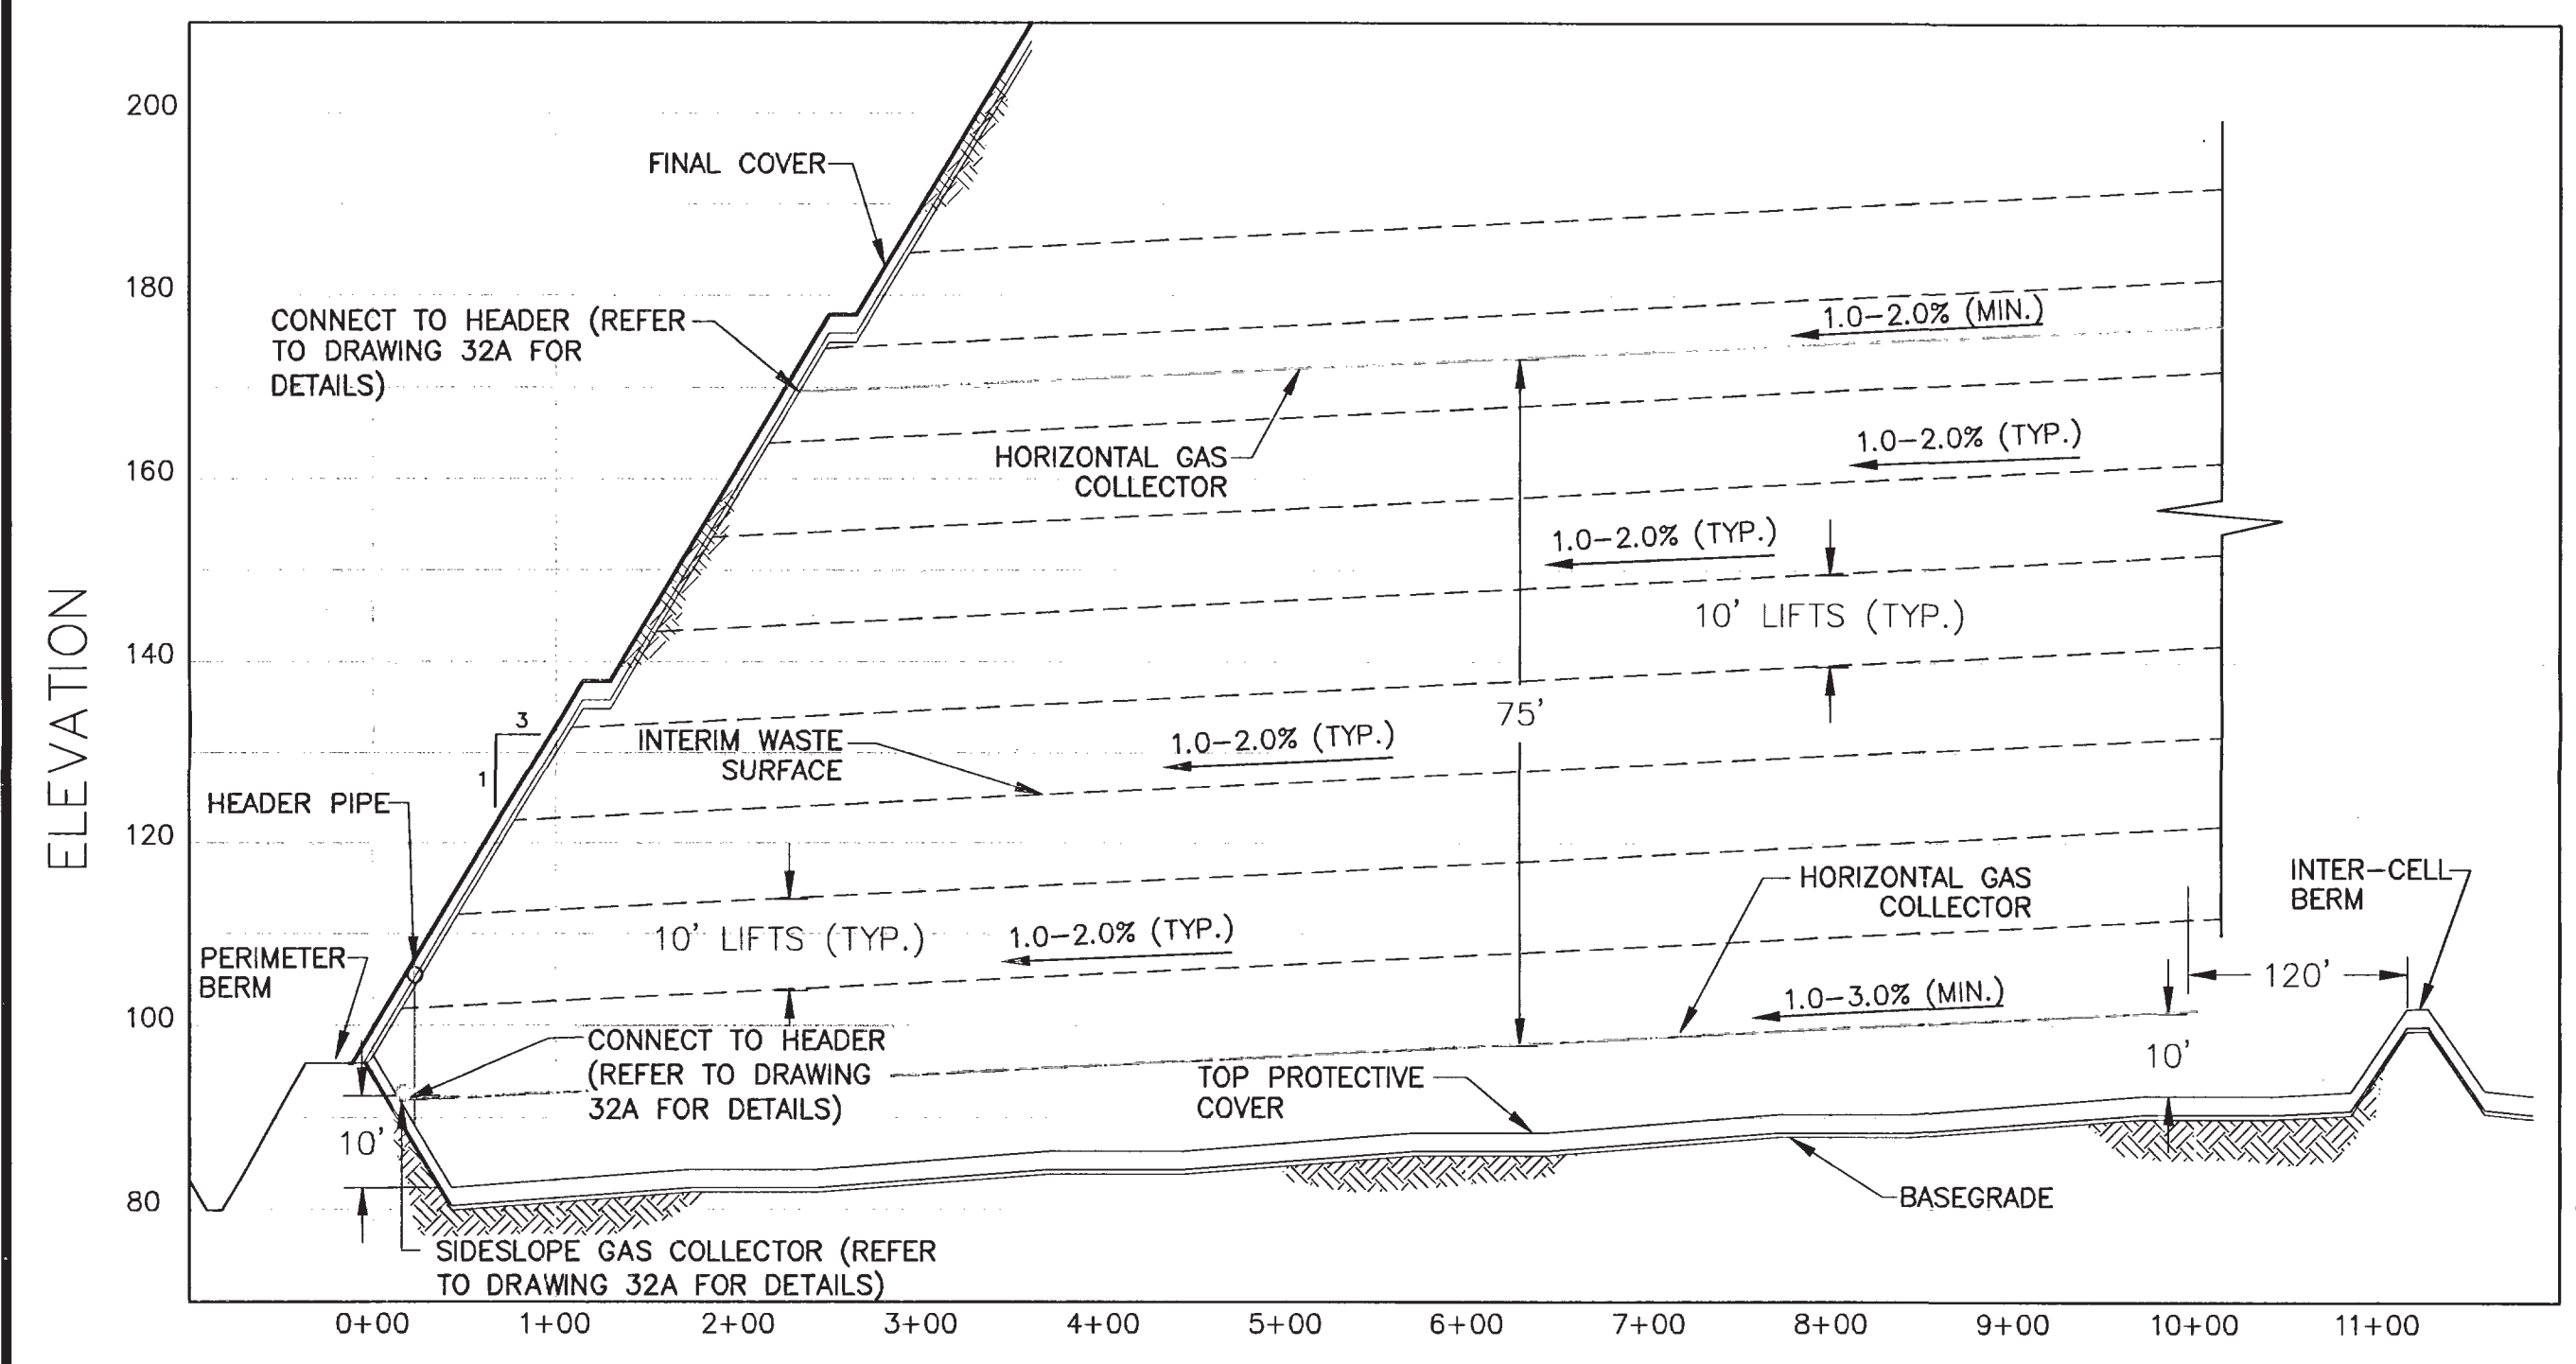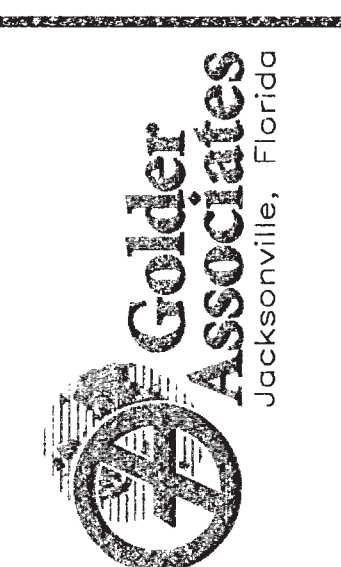



NOTE: ACTUAL SLOPE DIRECTION MAY VARY BASED ON FILL OPERATIONS.

A
32B
CELLS 7 & 8 TYPICAL CROSS SECTION

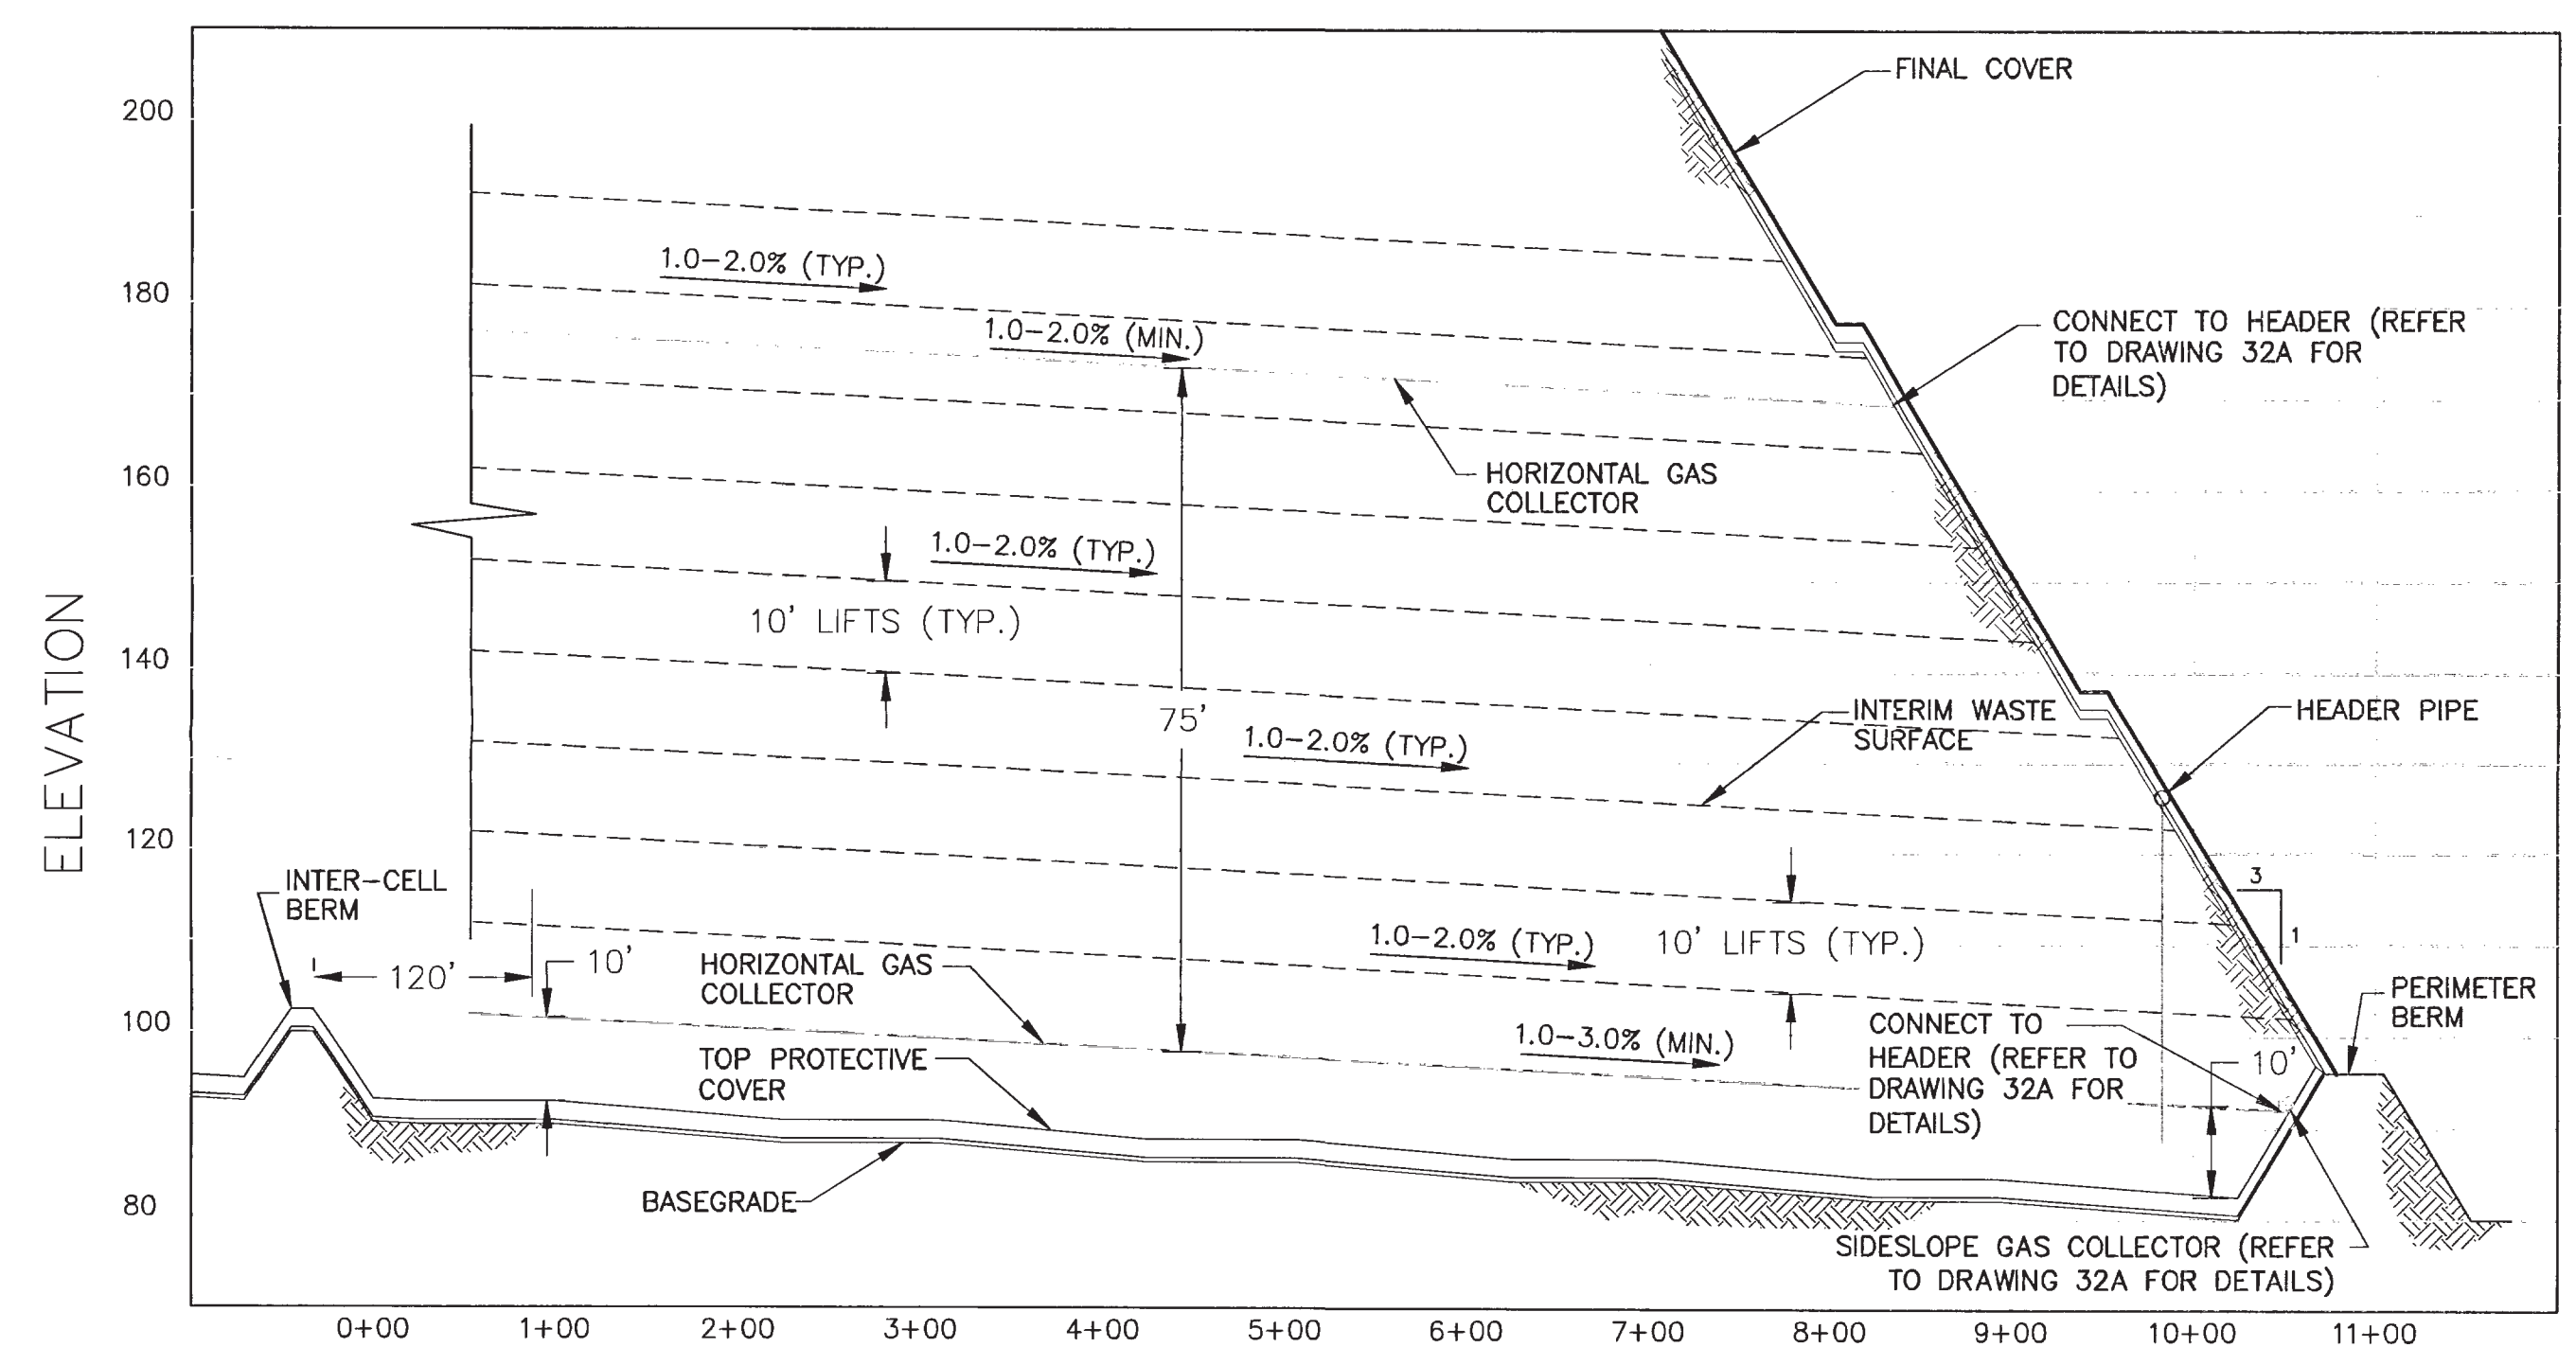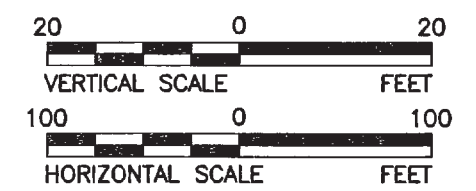



NOTE: ACTUAL SLOPE DIRECTION MAY VARY BASED ON FILL OPERATIONS.

B
32B
CELLS 9 & 10 TYPICAL CROSS SECTION

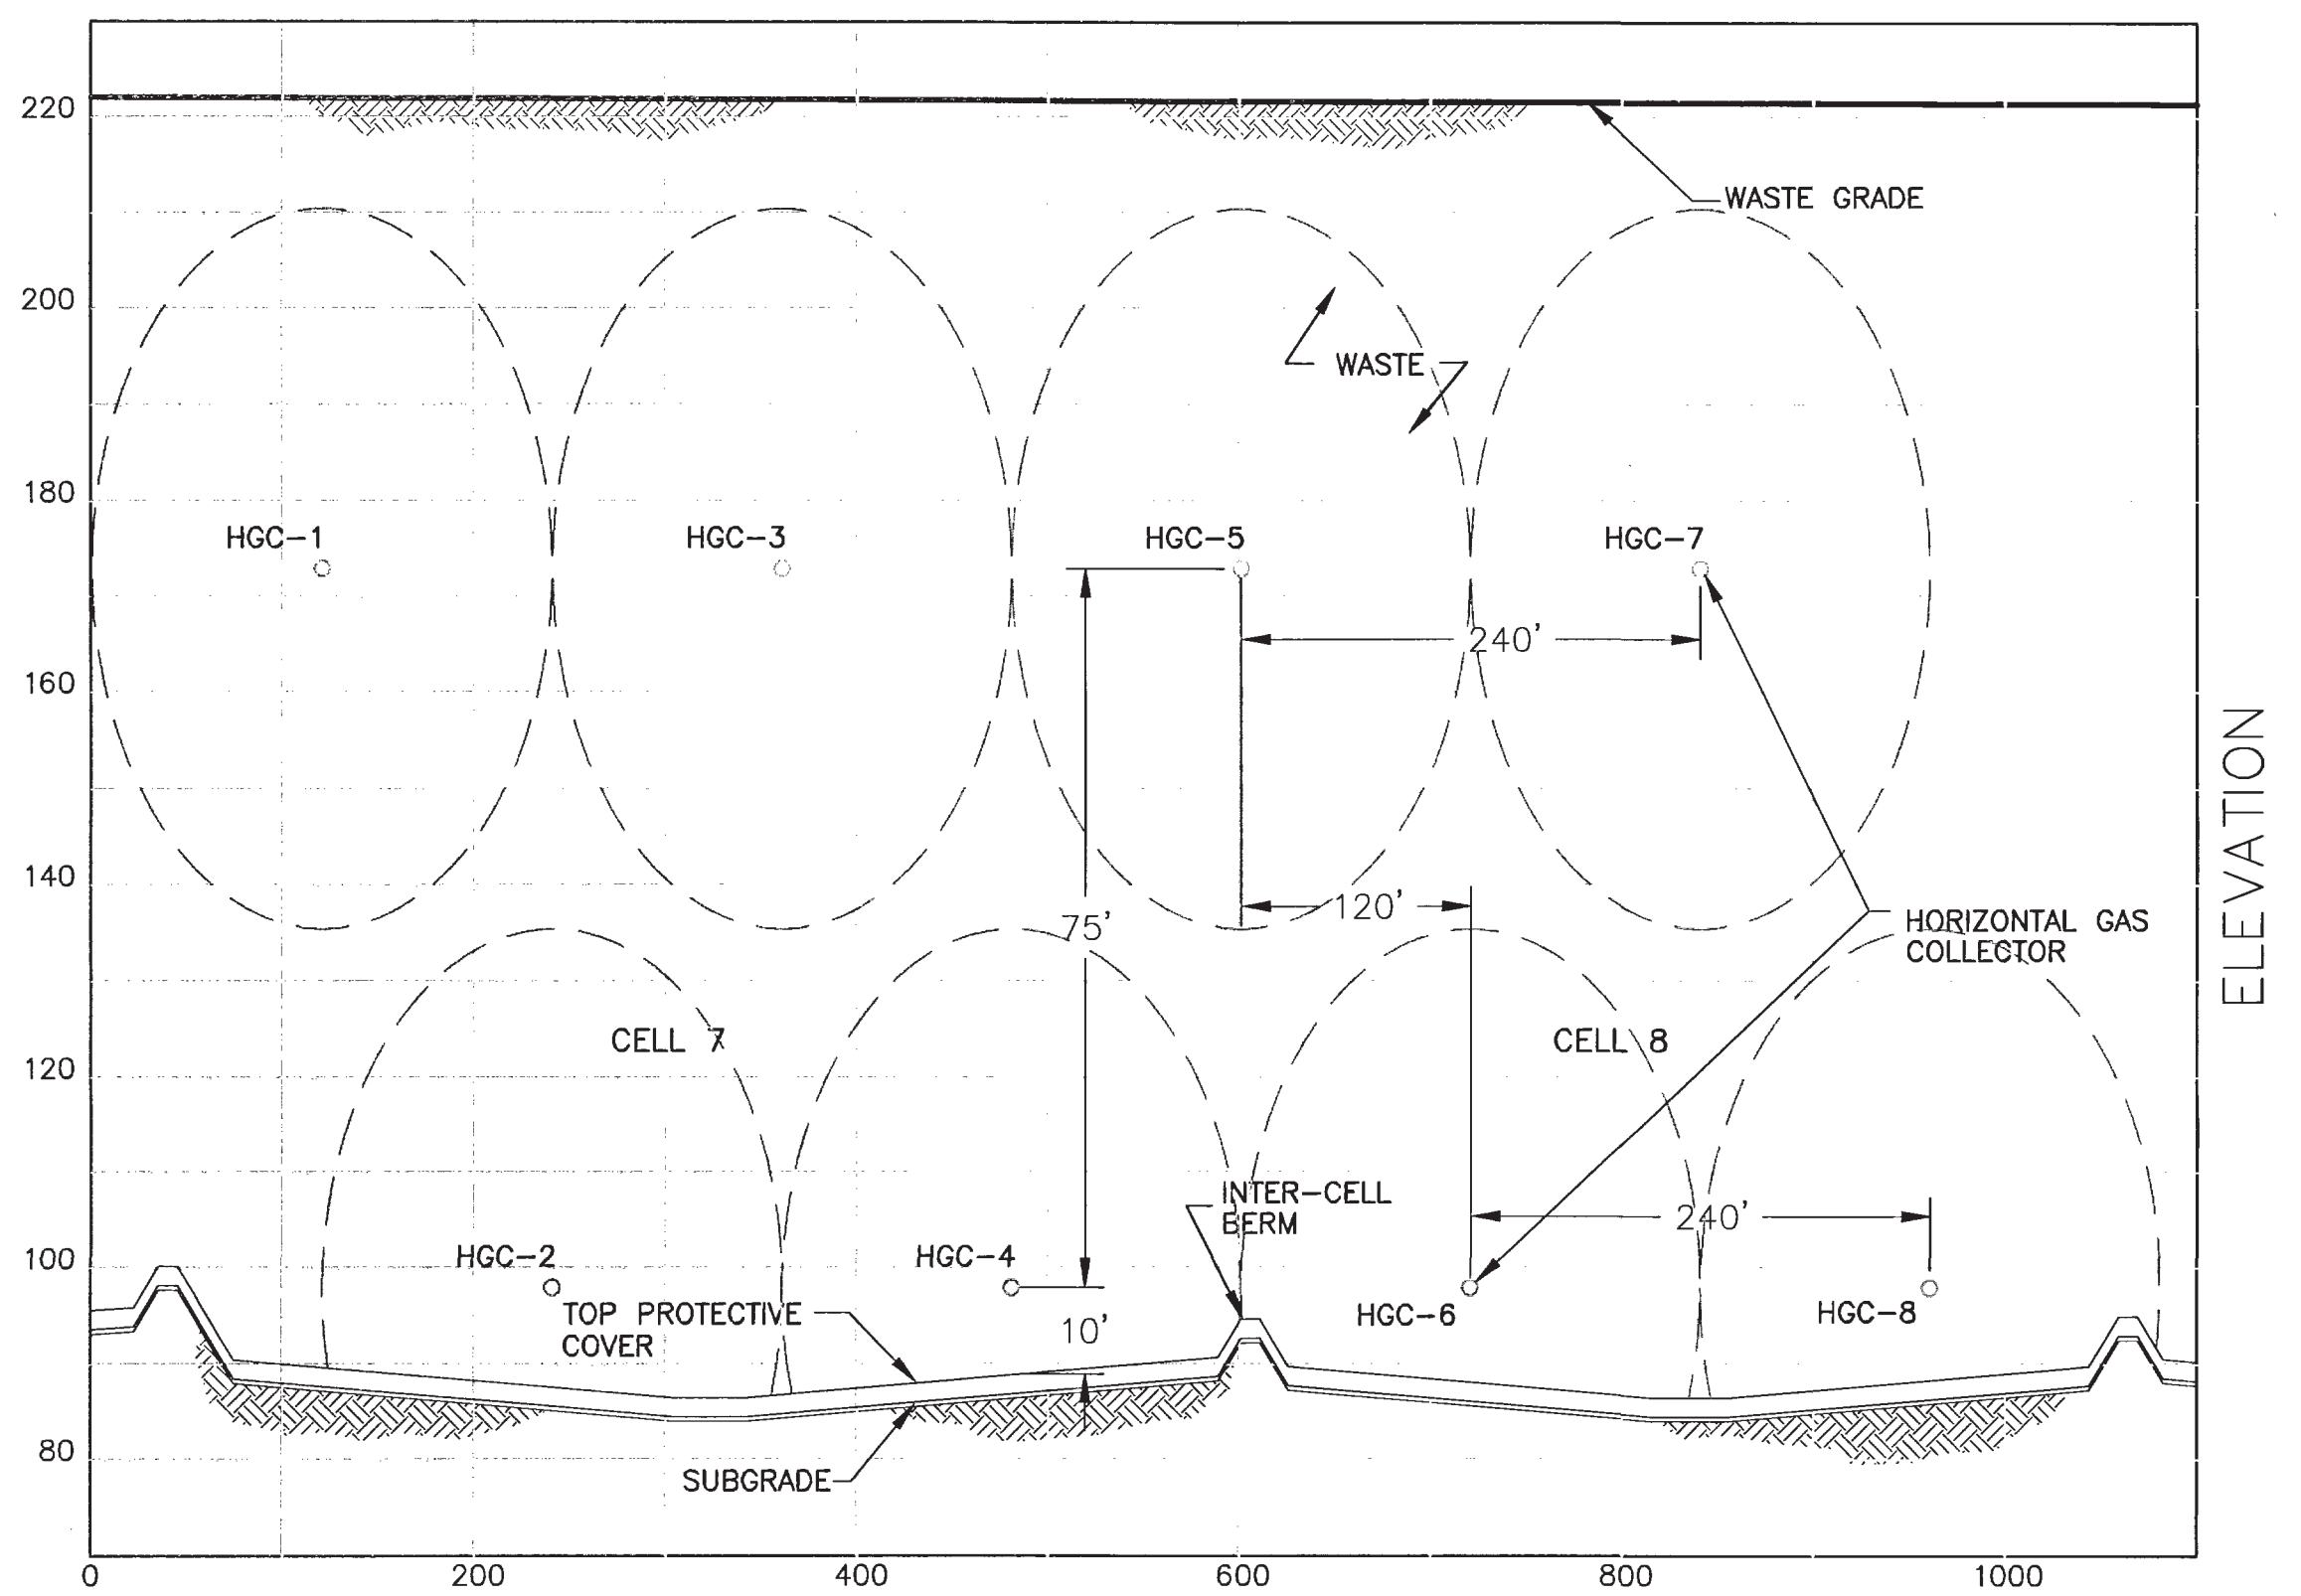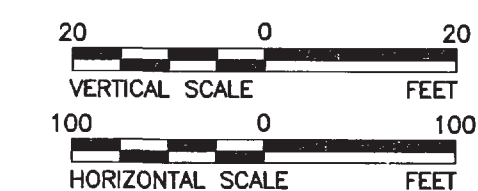


NOTES:
1. ACTUAL SLOPE DIRECTION MAY VARY BASED ON FILL OPERATIONS.
2. NUMBER SEQUENCE OF HORIZONTAL COLLECTORS MAY VARY DEPENDING ON ORDER OF INSTALLATION. NUMBERING WILL BE CONSECUTIVE AS INSTALLATION OCCURS.

C
32B
SECTION THRU CELLS 7 AND 8

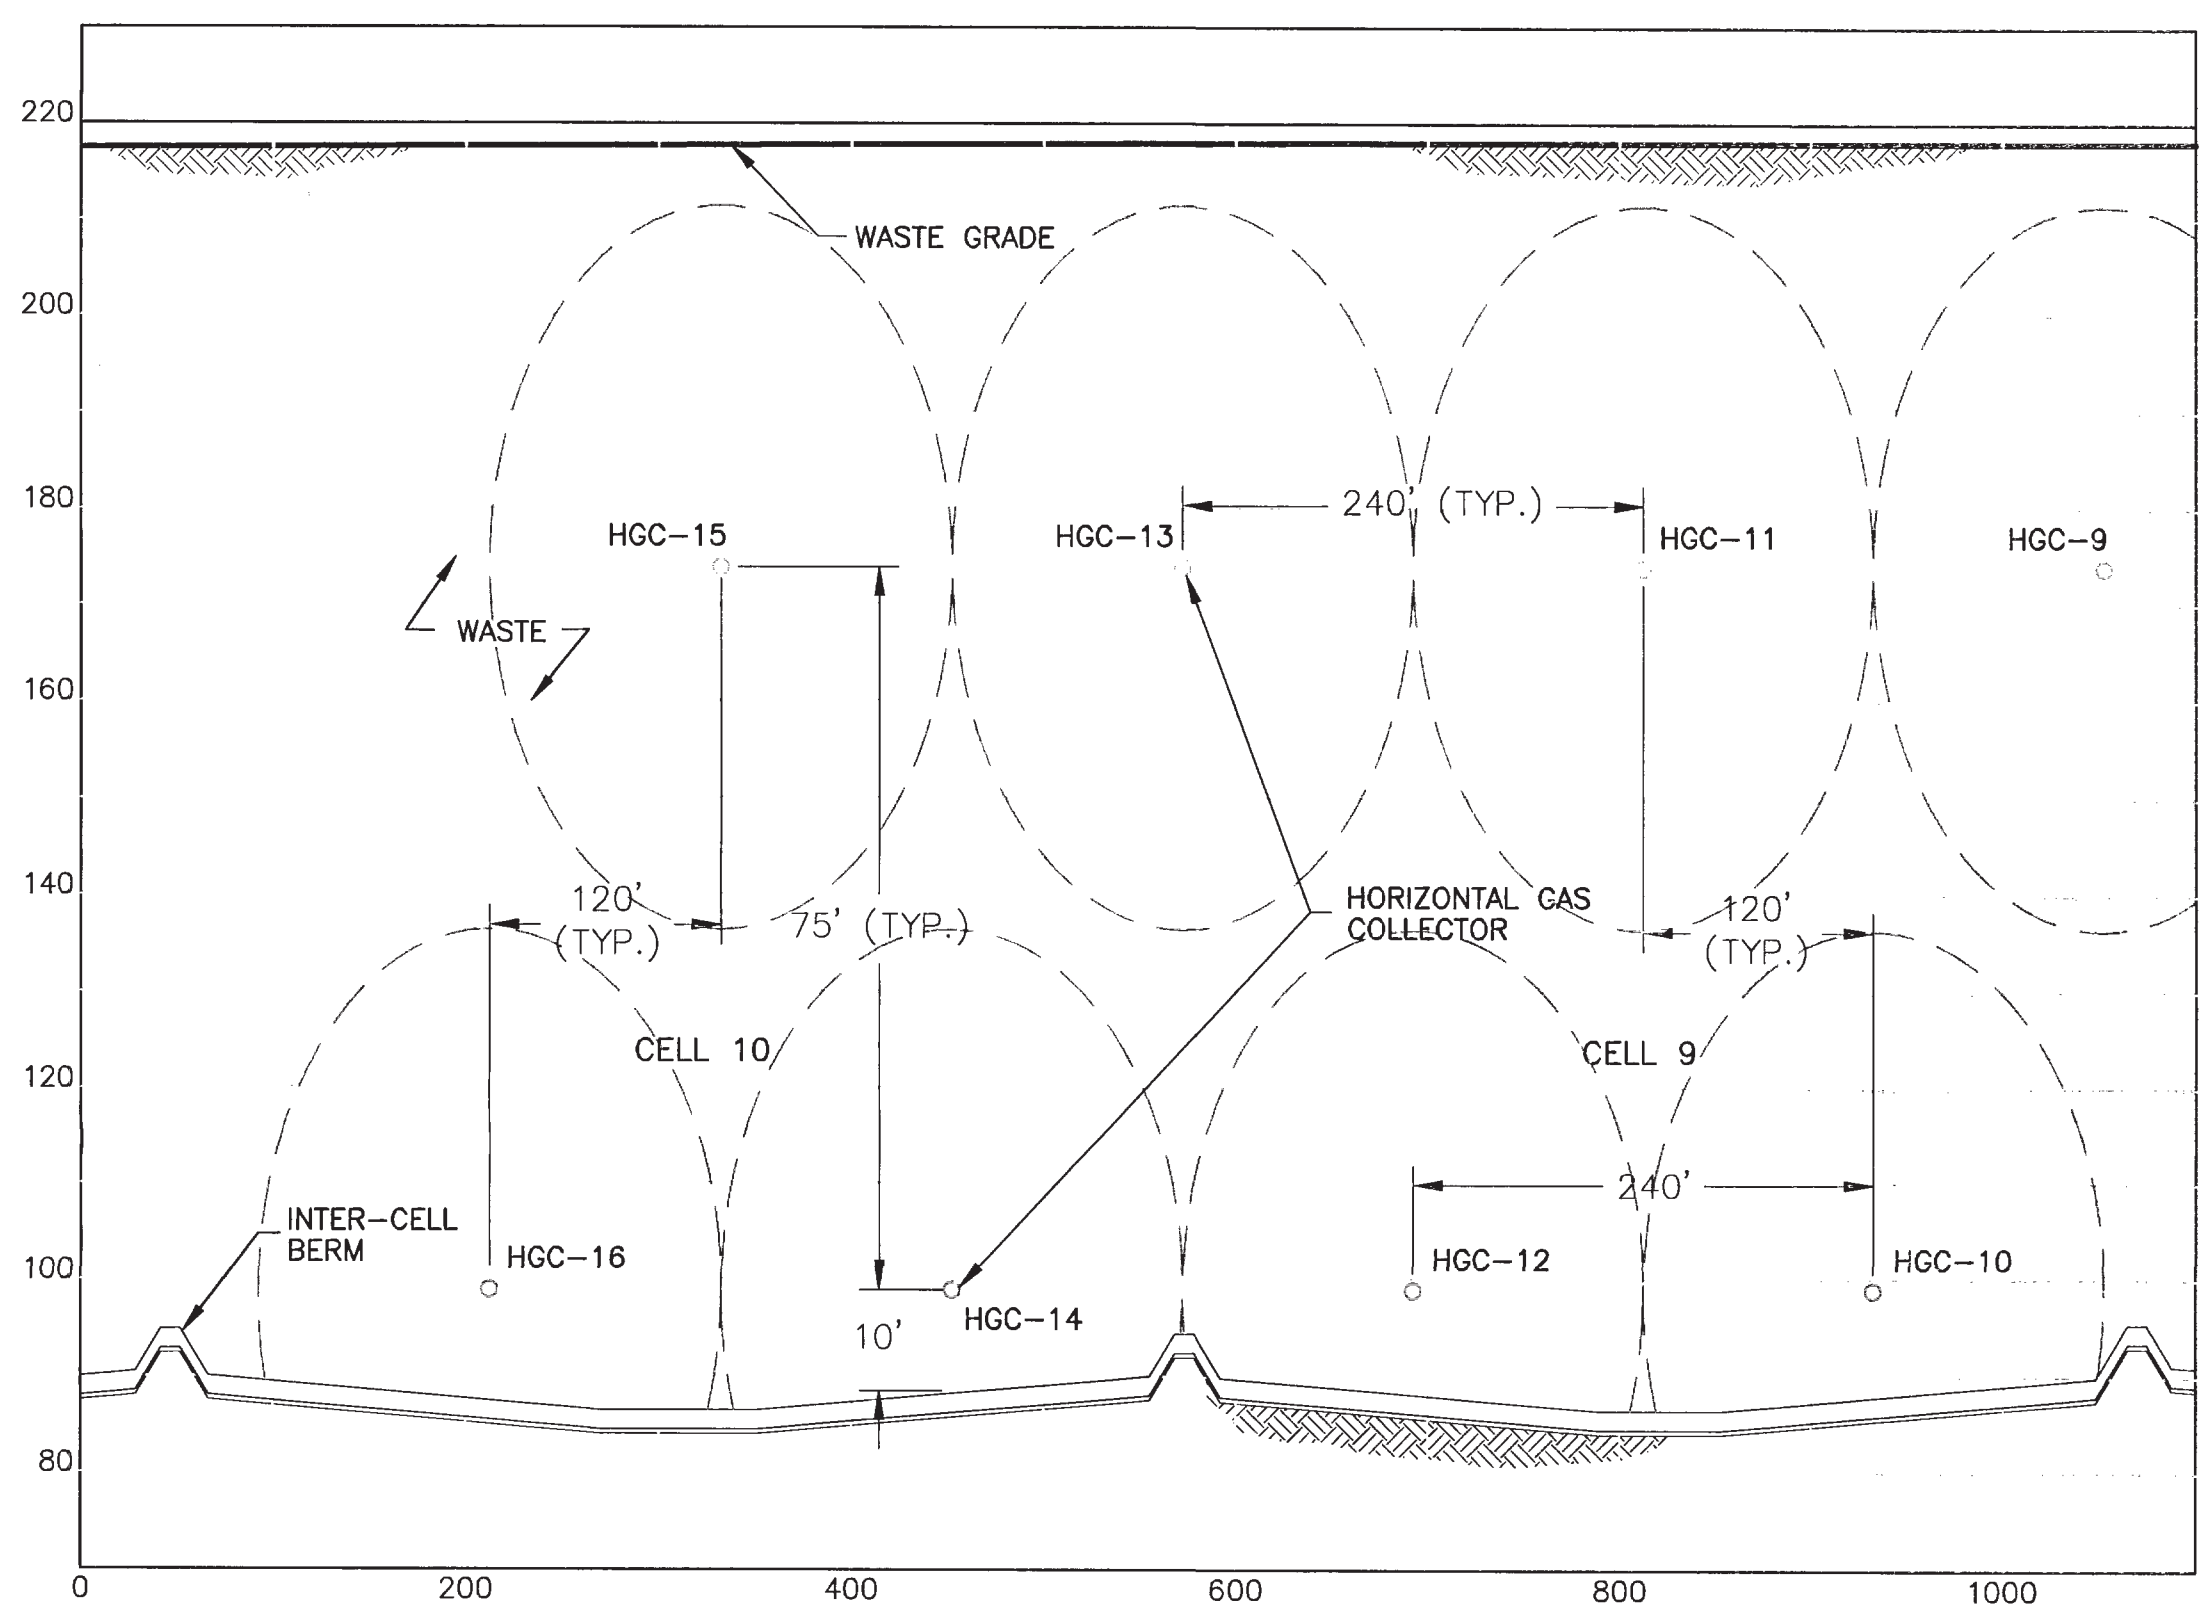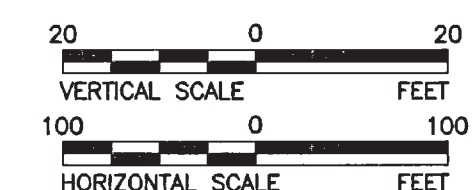

NOTES:
1. ACTUAL SLOPE DIRECTION MAY VARY BASED ON FILL OPERATIONS.
2. NUMBER SEQUENCE OF HORIZONTAL COLLECTORS MAY VARY DEPENDING ON ORDER OF INSTALLATION. NUMBERING WILL BE CONSECUTIVE AS INSTALLATION OCCURS.

D
32B
SECTION THRU CELLS 9 AND 10

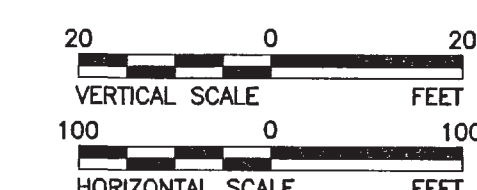

REV	DATE	DES	ADD	TO	DESCRIPTION	CHK	RW
1	09/09/10	DEG			ADDED 70' (40') TO HGCs	BCL	



PROJECT
**J.E.D. SOLID WASTE
MANAGEMENT FACILITY
ST. CLOUD, OSCEOLA COUNTY,
FLORIDA**

TITLE
**HORIZONTAL GAS
COLLECTORS
CROSS SECTIONS**

TITLE	PROJECT No. 083-82734		
	FILE No. 08382734D032B		
	REV. 0	SCALE	AS SHOWN
	DESIGN	DEG	03/23/10
	CADD	BCL	09/03/10
	CHECK	DEG	
	REVIEW		