

GENERAL DRIVE

North

1" = 30'
BEARING STRUCTURE BASED ON THE MONUMENTED WEST LINE OF LOT 23
AS BEING N 00° 10' 25" W.

LEGAL DESCRIPTION:


The West 170 feet of Lot 26, PLAT OF PROSPER COLONY, Section 11,
Township 24 South, Range 29 East, according to the plat thereof as
recorded in Plat Book F at Page 10 of the Public Records of Orange
County, Florida.

Date of Survey: June 23, 1995 for Chemical Conservation Corporation.

LOT 3
REGENCY INDUSTRIAL PARK
SECTION 15
P.B. 12, Pg. 114

LOT 2
REGENCY INDUSTRIAL PARK
SECTION 15
P.B. 12, Pg. 114

ROCKET BOULEVARD

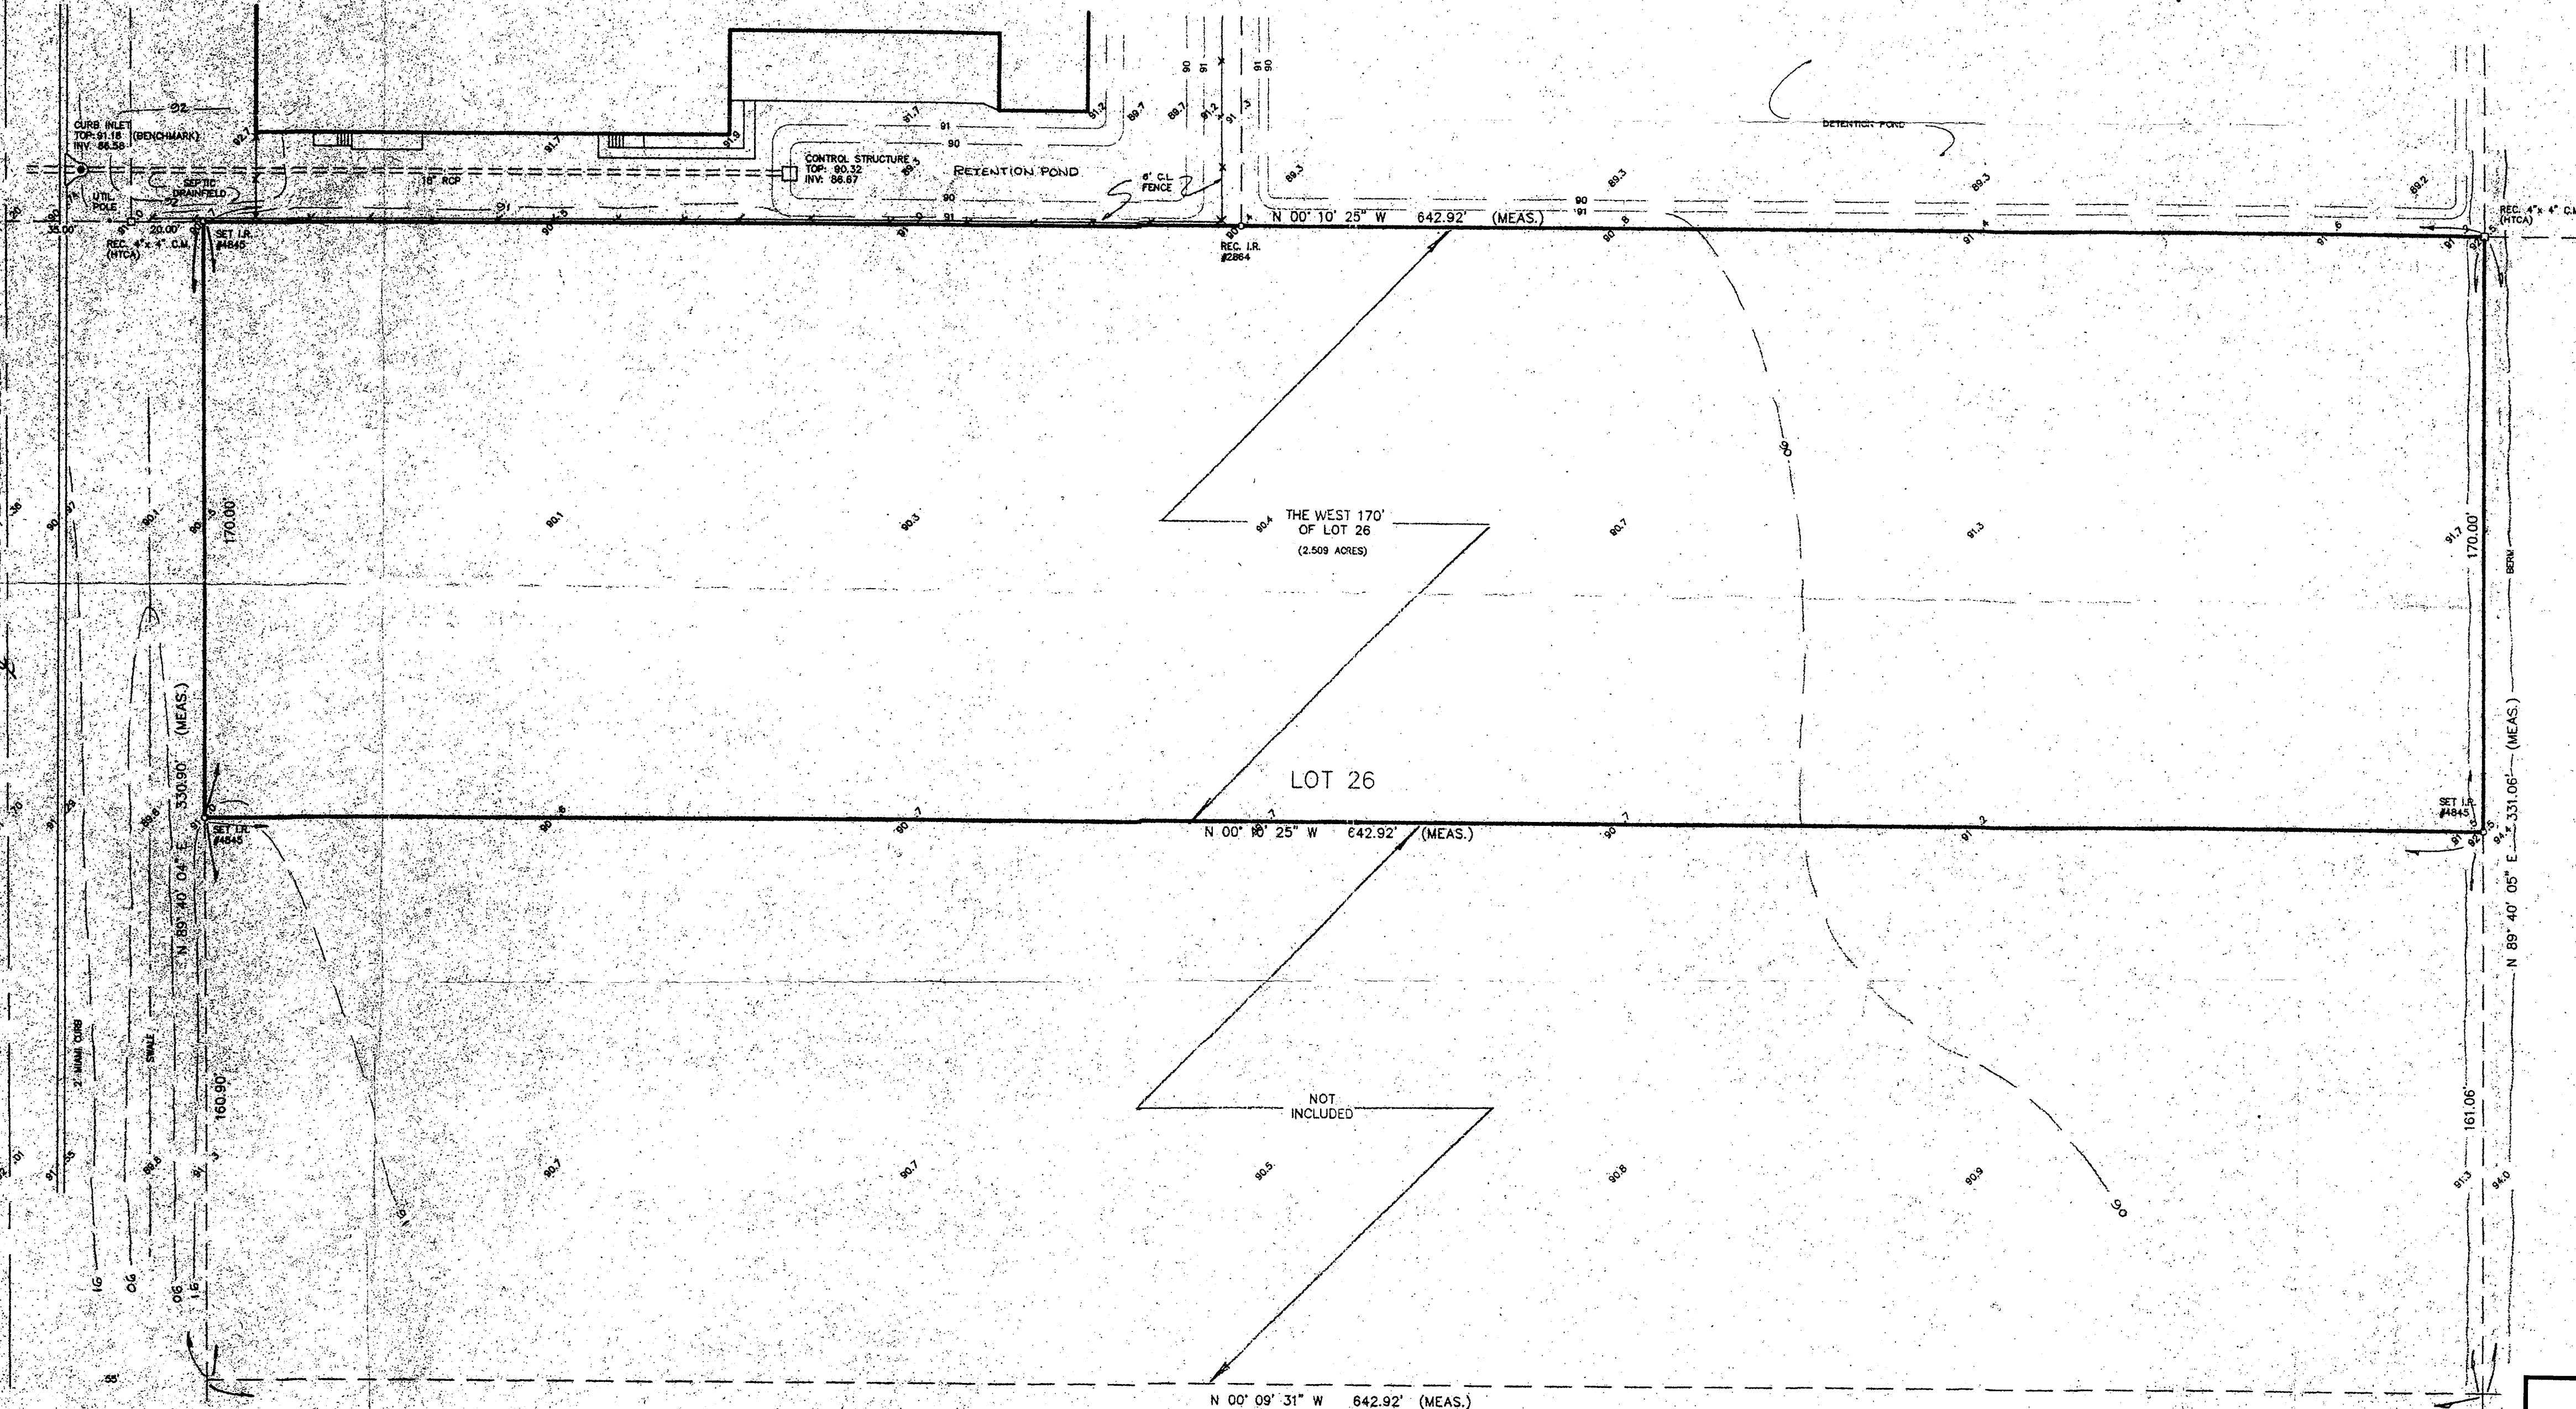

LOT 25

LOT 7

Figure II.A.1.a.2.-a
New Lot Topographic Map

LEGEND
REC. FOUND AND RECOVERED
I.R. 5/8" IRON ROD
C.M. CONCRETE MONUMENT
EXIST. SPOT ELEVATION
EXIST. CONTOUR ELEV.

BOUNDARY AND TOPOGRAPHIC SURVEY

The surveyor has not abstracted the property for easements or rights-of-way of record and is unaware of any such instruments except as shown. No survey was made of underground structures except as shown.
This survey meets the minimum technical standards for land surveys in the State of Florida pursuant to Chapter 61G7-8, Florida Administrative Code.

JOHNSON ENGINEERING & LAND SURVEYING, INC.

CONSULTING ENGINEERS / LAND SURVEYORS
20751 State Road 500, Suite 104
Orlando, Florida 32833
Telephone: (407) 568-8759

Certified Correct:
William K. Johnson
William K. Johnson, P.L.S. 4845
NOT VALID UNLESS SEALED

Table with columns for DATE and REVISION.

Table with columns for DATE, DWN. BY, APPR. BY, and DWG. No.

SHEET