

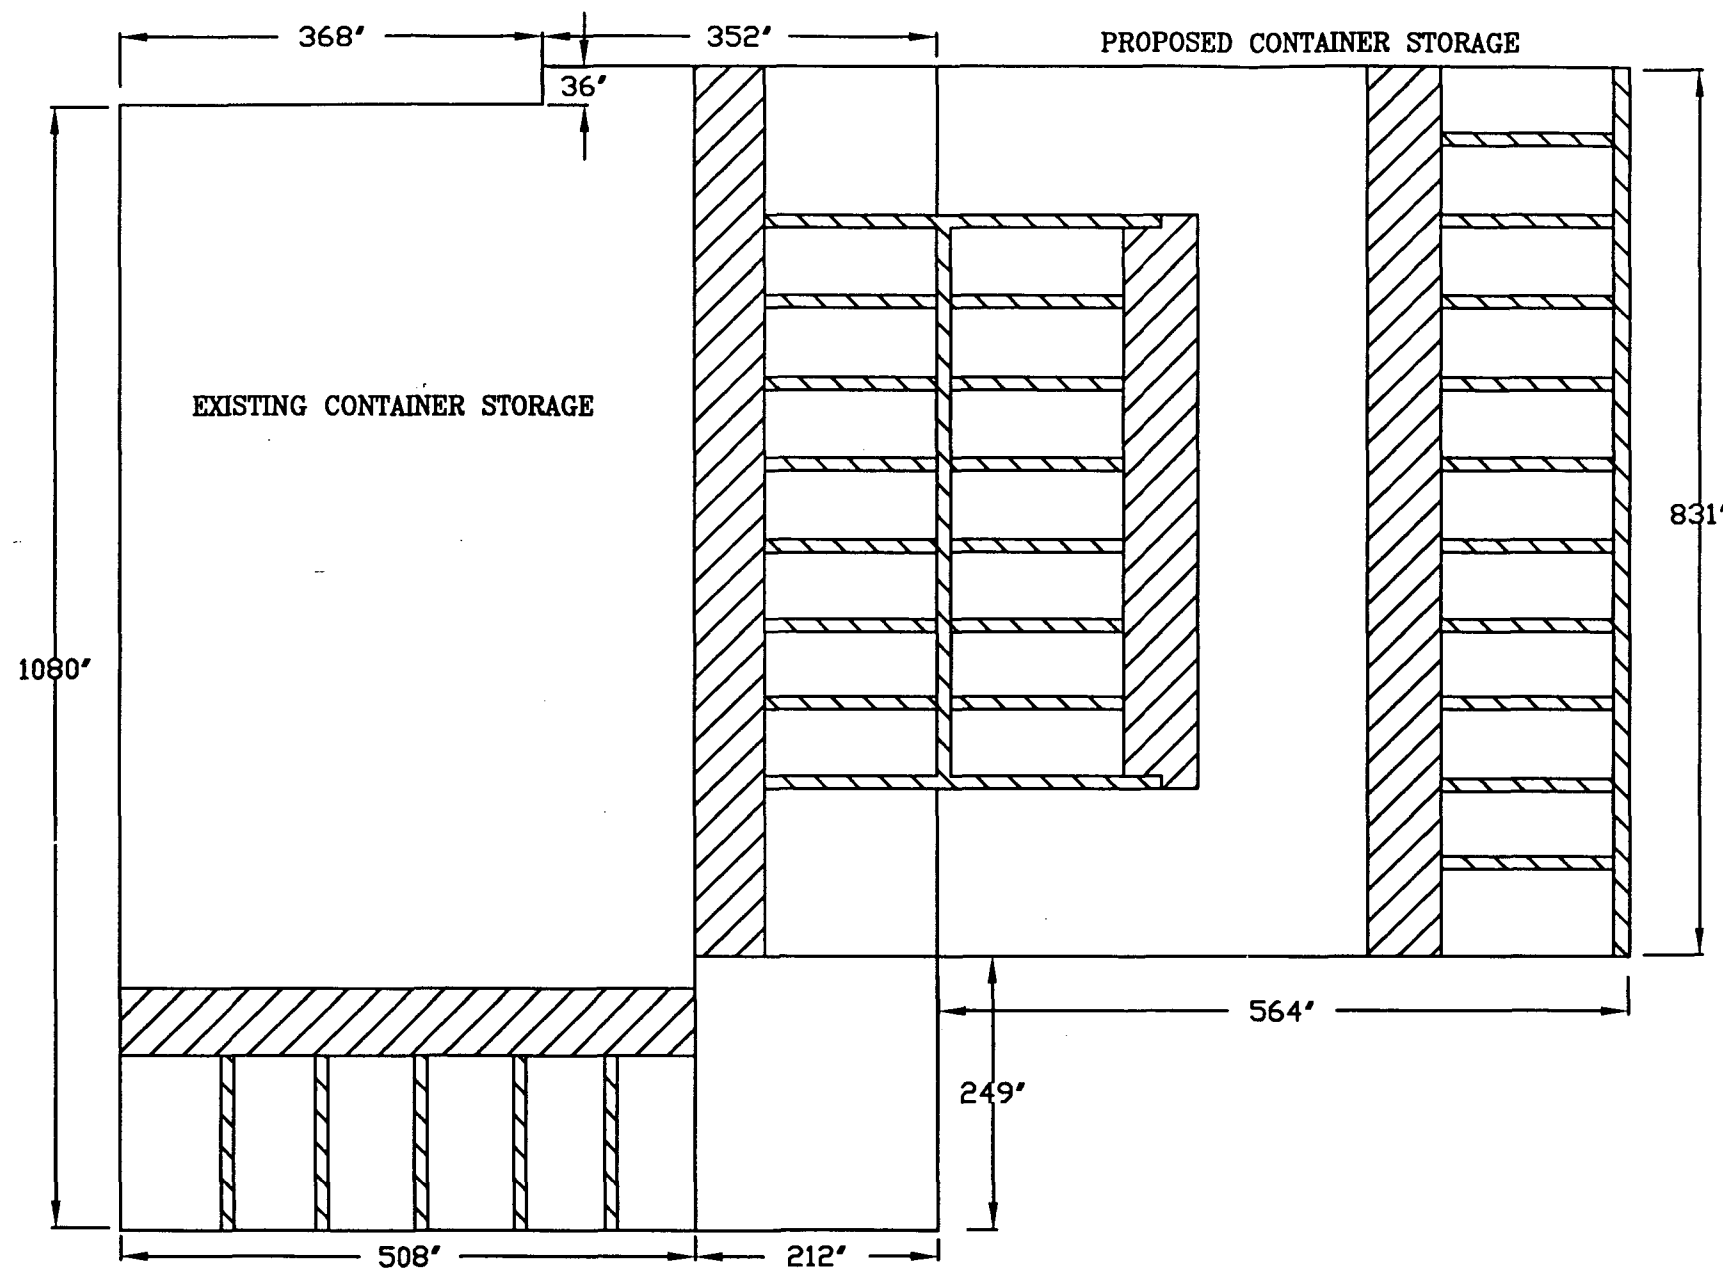
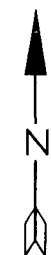


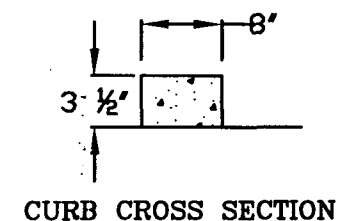

LEGEND

- ROLL-OVER BERMS
- CURBS

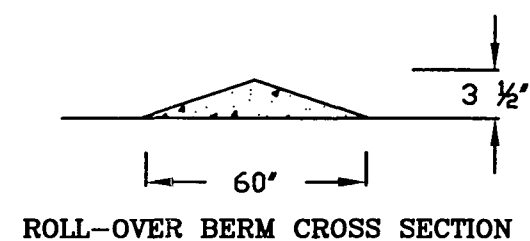

PERMA-FIX OF ORLANDO, INC.				FIGURE II.B.1.-2	SCHREIBER & YONLEY ASSOCIATES ENVIRONMENTAL ENGINEERS
LOCATION AND DIMENSIONS OF ROLL-OVER BERMS AND CURBS FOR THE CONTAINER STORAGE UNITS					
				SCALE: NOT TO SCALE	
CHECKED BY:	DRAWN BY:	DATE DRAWN:	DRAWING #:	REVISION:	
	WKS	02-11-03	II.B.1.-2	2	