

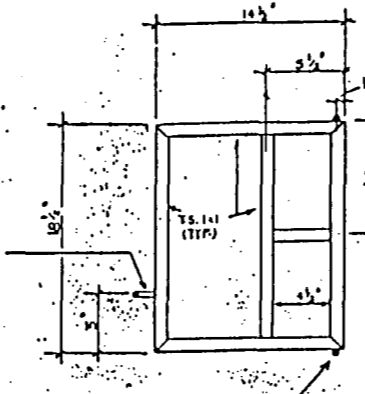




MOTOR MOUNTING BRACKET
N.T.S.

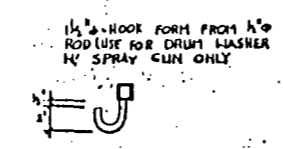


PLAN VIEW

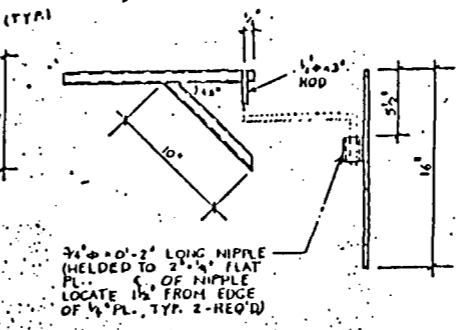


ELEVATION

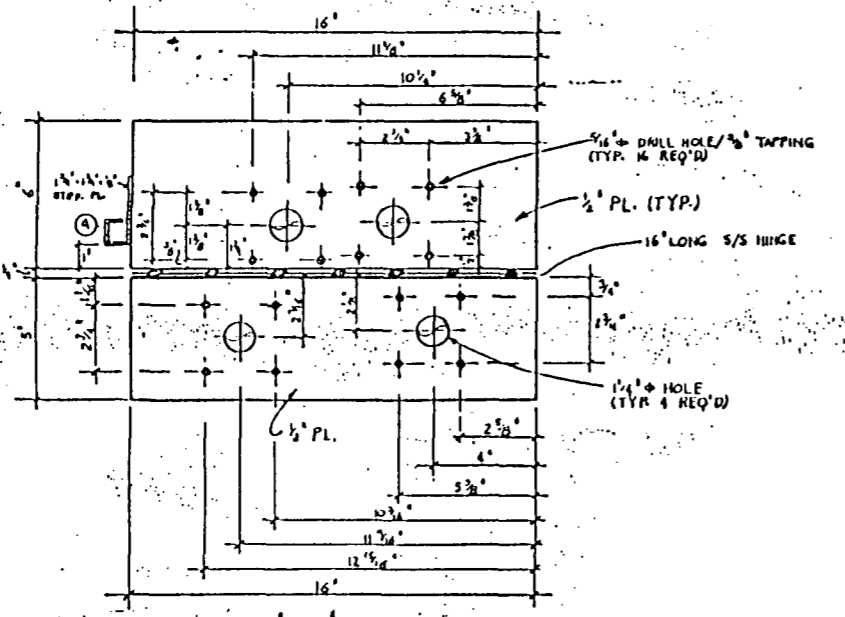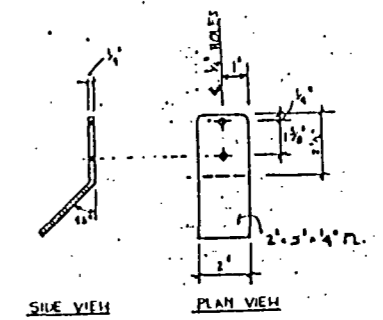


'23'
SCALE: 3"=1'-0"

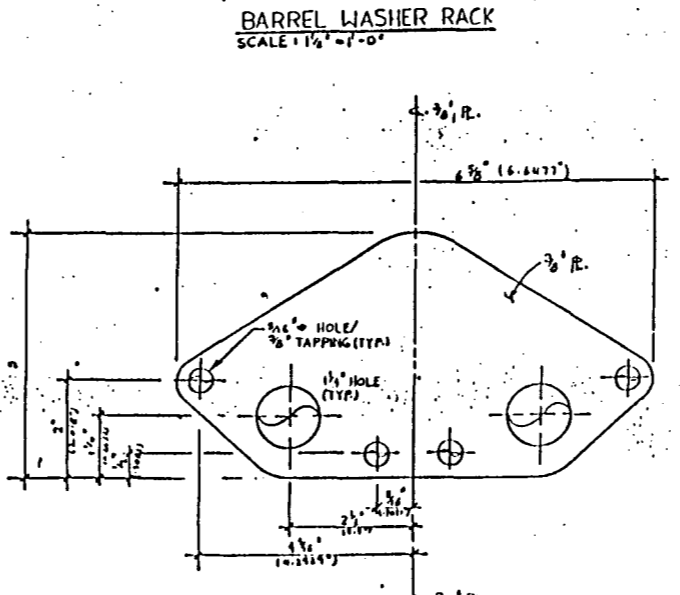


'26'
SCALE: 2"=1'-0"

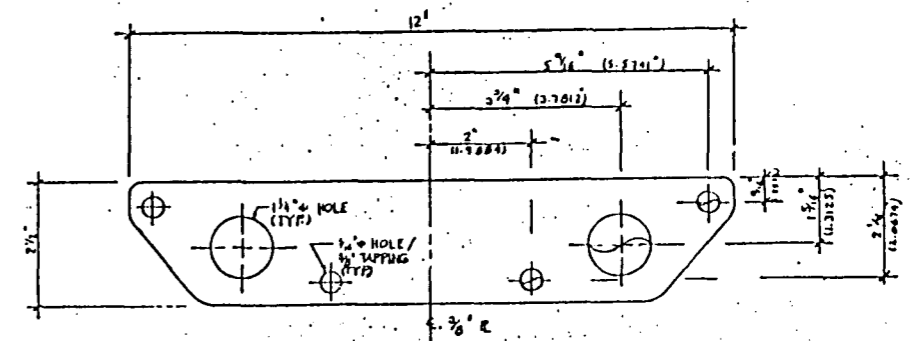

'27'
SCALE: 6"=1'-0"

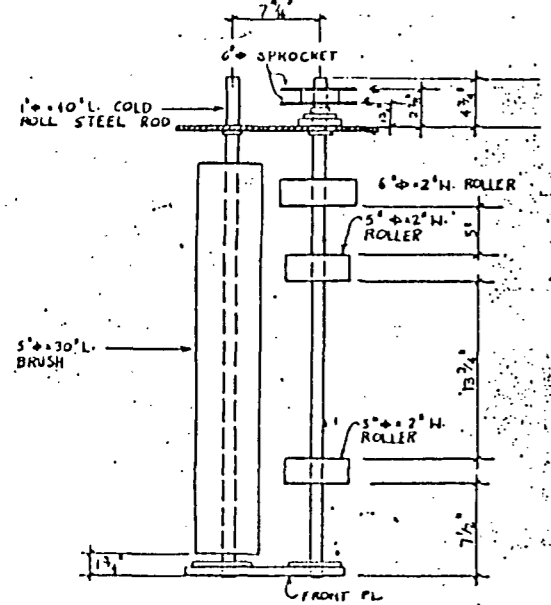


BTM. ASSEMBLY

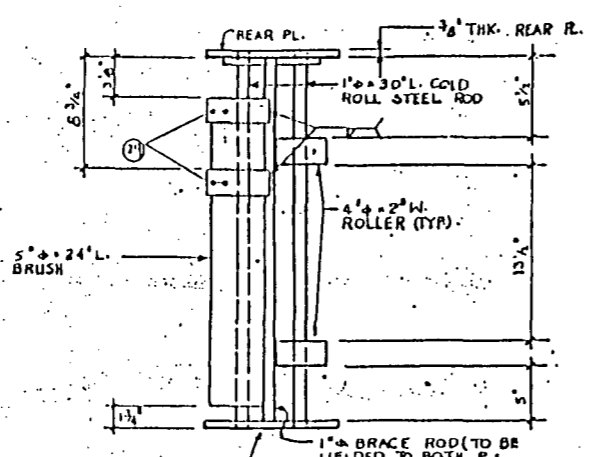


TOP ASSEMBLY

ROLLER/BRUSH ASSEMBLY
SCALE: 1 1/2"=1'-0"

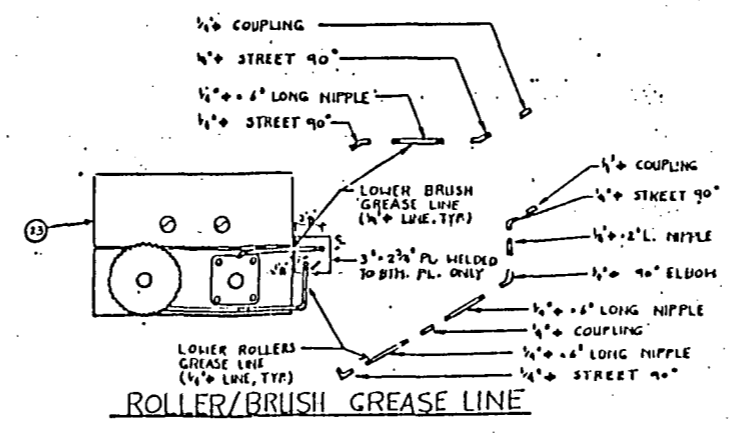

ROLLER/BRUSH GREASE LINE

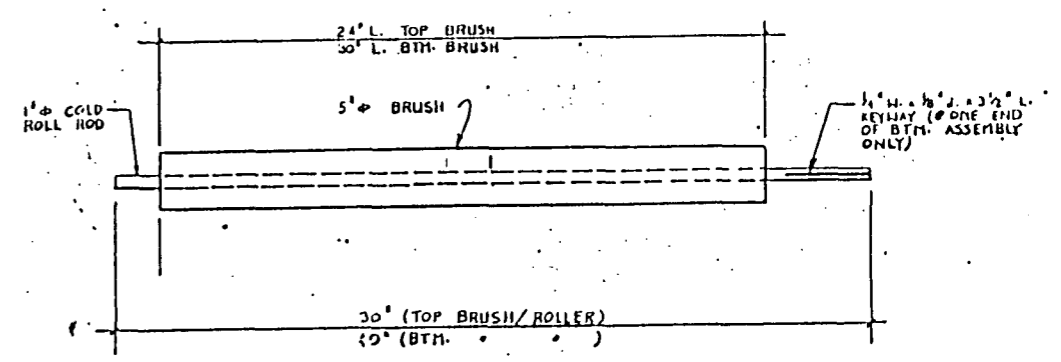

'28'
SCALE: 3"=1'-0"

This drawing contains information proprietary to Southwest Industrial Constructors, Inc. Any reproduction, disclosure or use of this drawing is expressly prohibited except by Southwest Industrial Constructors or as agreed to in writing.

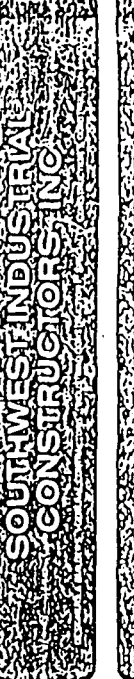


Exhibit I.E.3-9(d)

DRUM WASHER - KOLLEK / BRUSH & MISC. DETAILS

SAFETY-KLEEN CORP.
111 1/2 TRINER ROAD - EL PASO, TEXAS 75131 PHONE 754-7515

| NO. | DESCRIPTION | BY | CHK. | APPR. | DATE |
|-----|-------------|----|------|-------|------|
| | | | | | |
| | | | | | |
| | | | | | |
| | | | | | |
| | | | | | |

| | | | | | |
|----------------|-----------------|---------|-------------------|-----------------|---------------|
| SCALE AS NOTED | DESIGNED A.L.I. | CHECKED | ENGINEERING APPR. | OPERATION APPR. | DWG. NO. 1-19 |
| | | | | | |
| | | | | | |

THIS DRAWING CONTAINS INFORMATION PROPRIETARY TO SAFETY-KLEEN CORP. ANY REPRODUCTION, DISCLOSURE OR USE OF THIS DRAWING IS EXPRESSLY PROHIBITED EXCEPT BY SAFETY-KLEEN OR AS SAFETY-KLEEN MAY AGREE IN WRITING.

STANDARDS STD. 1003-00