


N:\File\2015\15-24326 WRIA - Environmental Support\Active Drawings\1524326-A006.dwg | 4034-6 | Modified: blucero 08/07/2015 10:59 AM | Plotted: blucero 08/07/15 | Jacksonville, FL

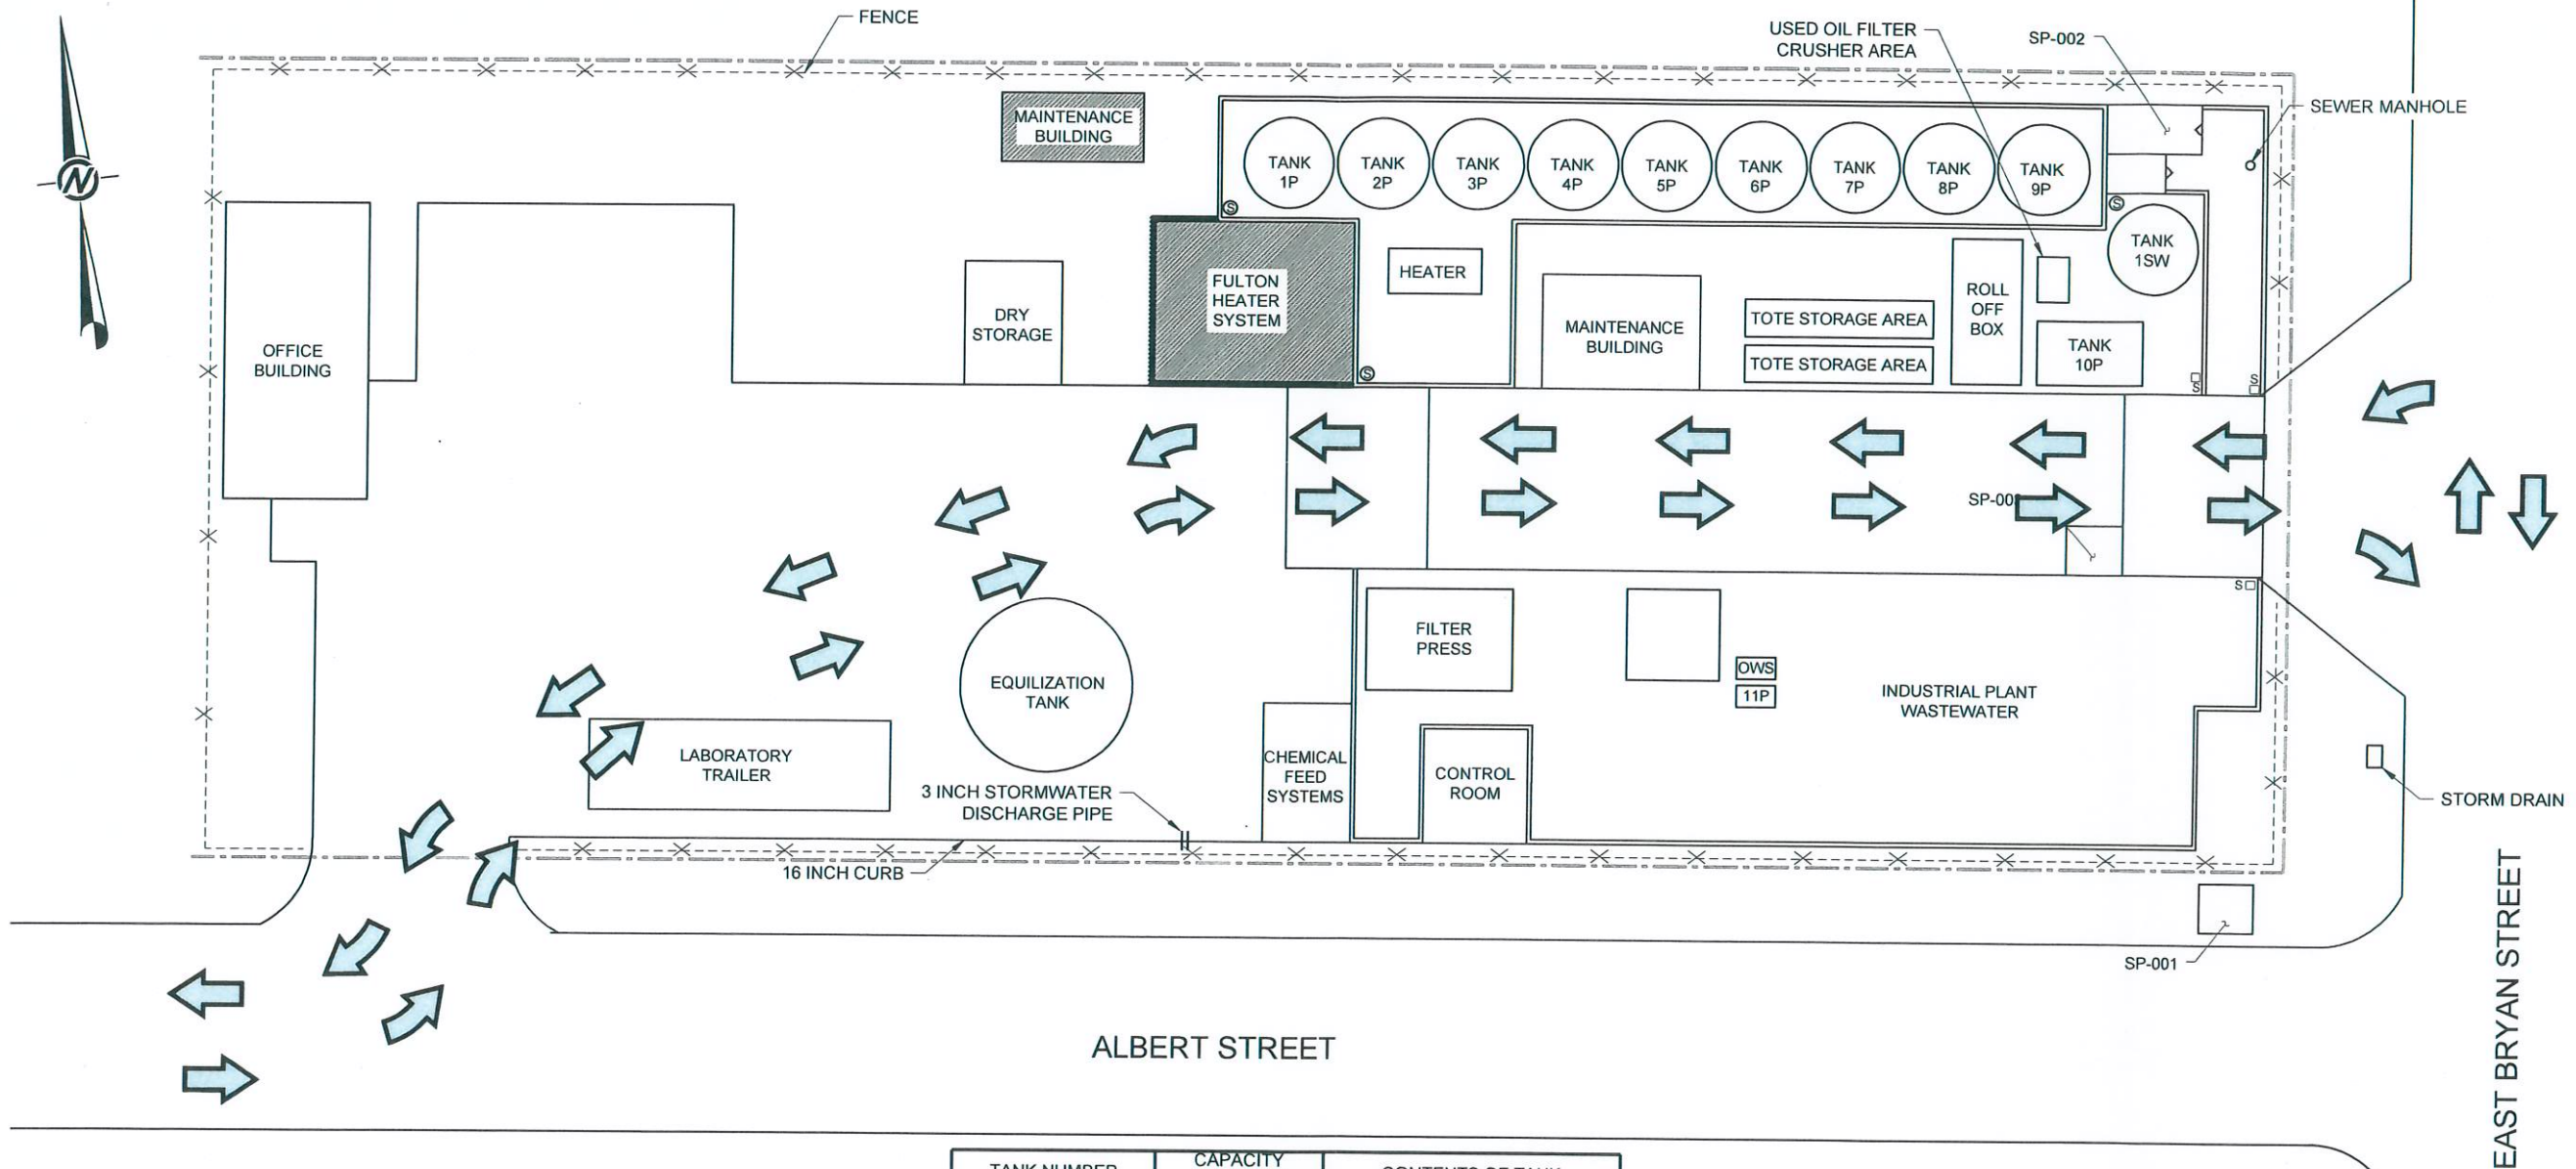

TANK NUMBER	CAPACITY (GALLONS)	CONTENTS OF TANK
1P	23,232	USED OIL
2P	23,233	USED OIL
3P	23,234	USED OIL
4P	21,445	USED OIL
5P	20,778	USED OIL
6P	25,806	USED OIL
7P	21,446	PETROLEUM CONTACT WATER
8P	21,446	INDUSTRIAL WASTE WATER/ PETROLEUM PRODUCTS
9P	20,833	INDUSTRIAL WASTE WATER/ PETROLEUM PRODUCTS
10P	10,000	INDUSTRIAL WASTE WATER
11P	500	USED OIL
1SW	30,000	STORMWATER

LEGEND

- ➡ TRAFFIC FLOW PATTERN
- S SUCTION
- D DISCHARGE
- OWS OIL/WATER SEPARATOR



REV	DATE	DES	REVISION DESCRIPTION	CADD	CHK	RWW
PROJECT						
WATER RECOVERY, LLC 1819 ALBERT ST., JACKSONVILLE, FL						
TITLE						
MATERIAL AND WASTE TRAFFIC PATTERN						
PROJECT No.		15-24326		FILE No.		1524326-A006
DESIGN	BTH	07/17/15	SCALE	AS SHOWN		
CADD	BCL	07/20/15	4034-6			
CHECK	BTH	08/06/15				
REVIEW	JPO	08/06/15				

