



N:\File\2015\15-24326 WRIA - Environmental Support\Active Drawings\1524326-A008.dwg | 4034-8 | Modified: blucero 08/07/2015 11:00 AM | Plotted: blucero 08/07/15 | Jacksonville, FL

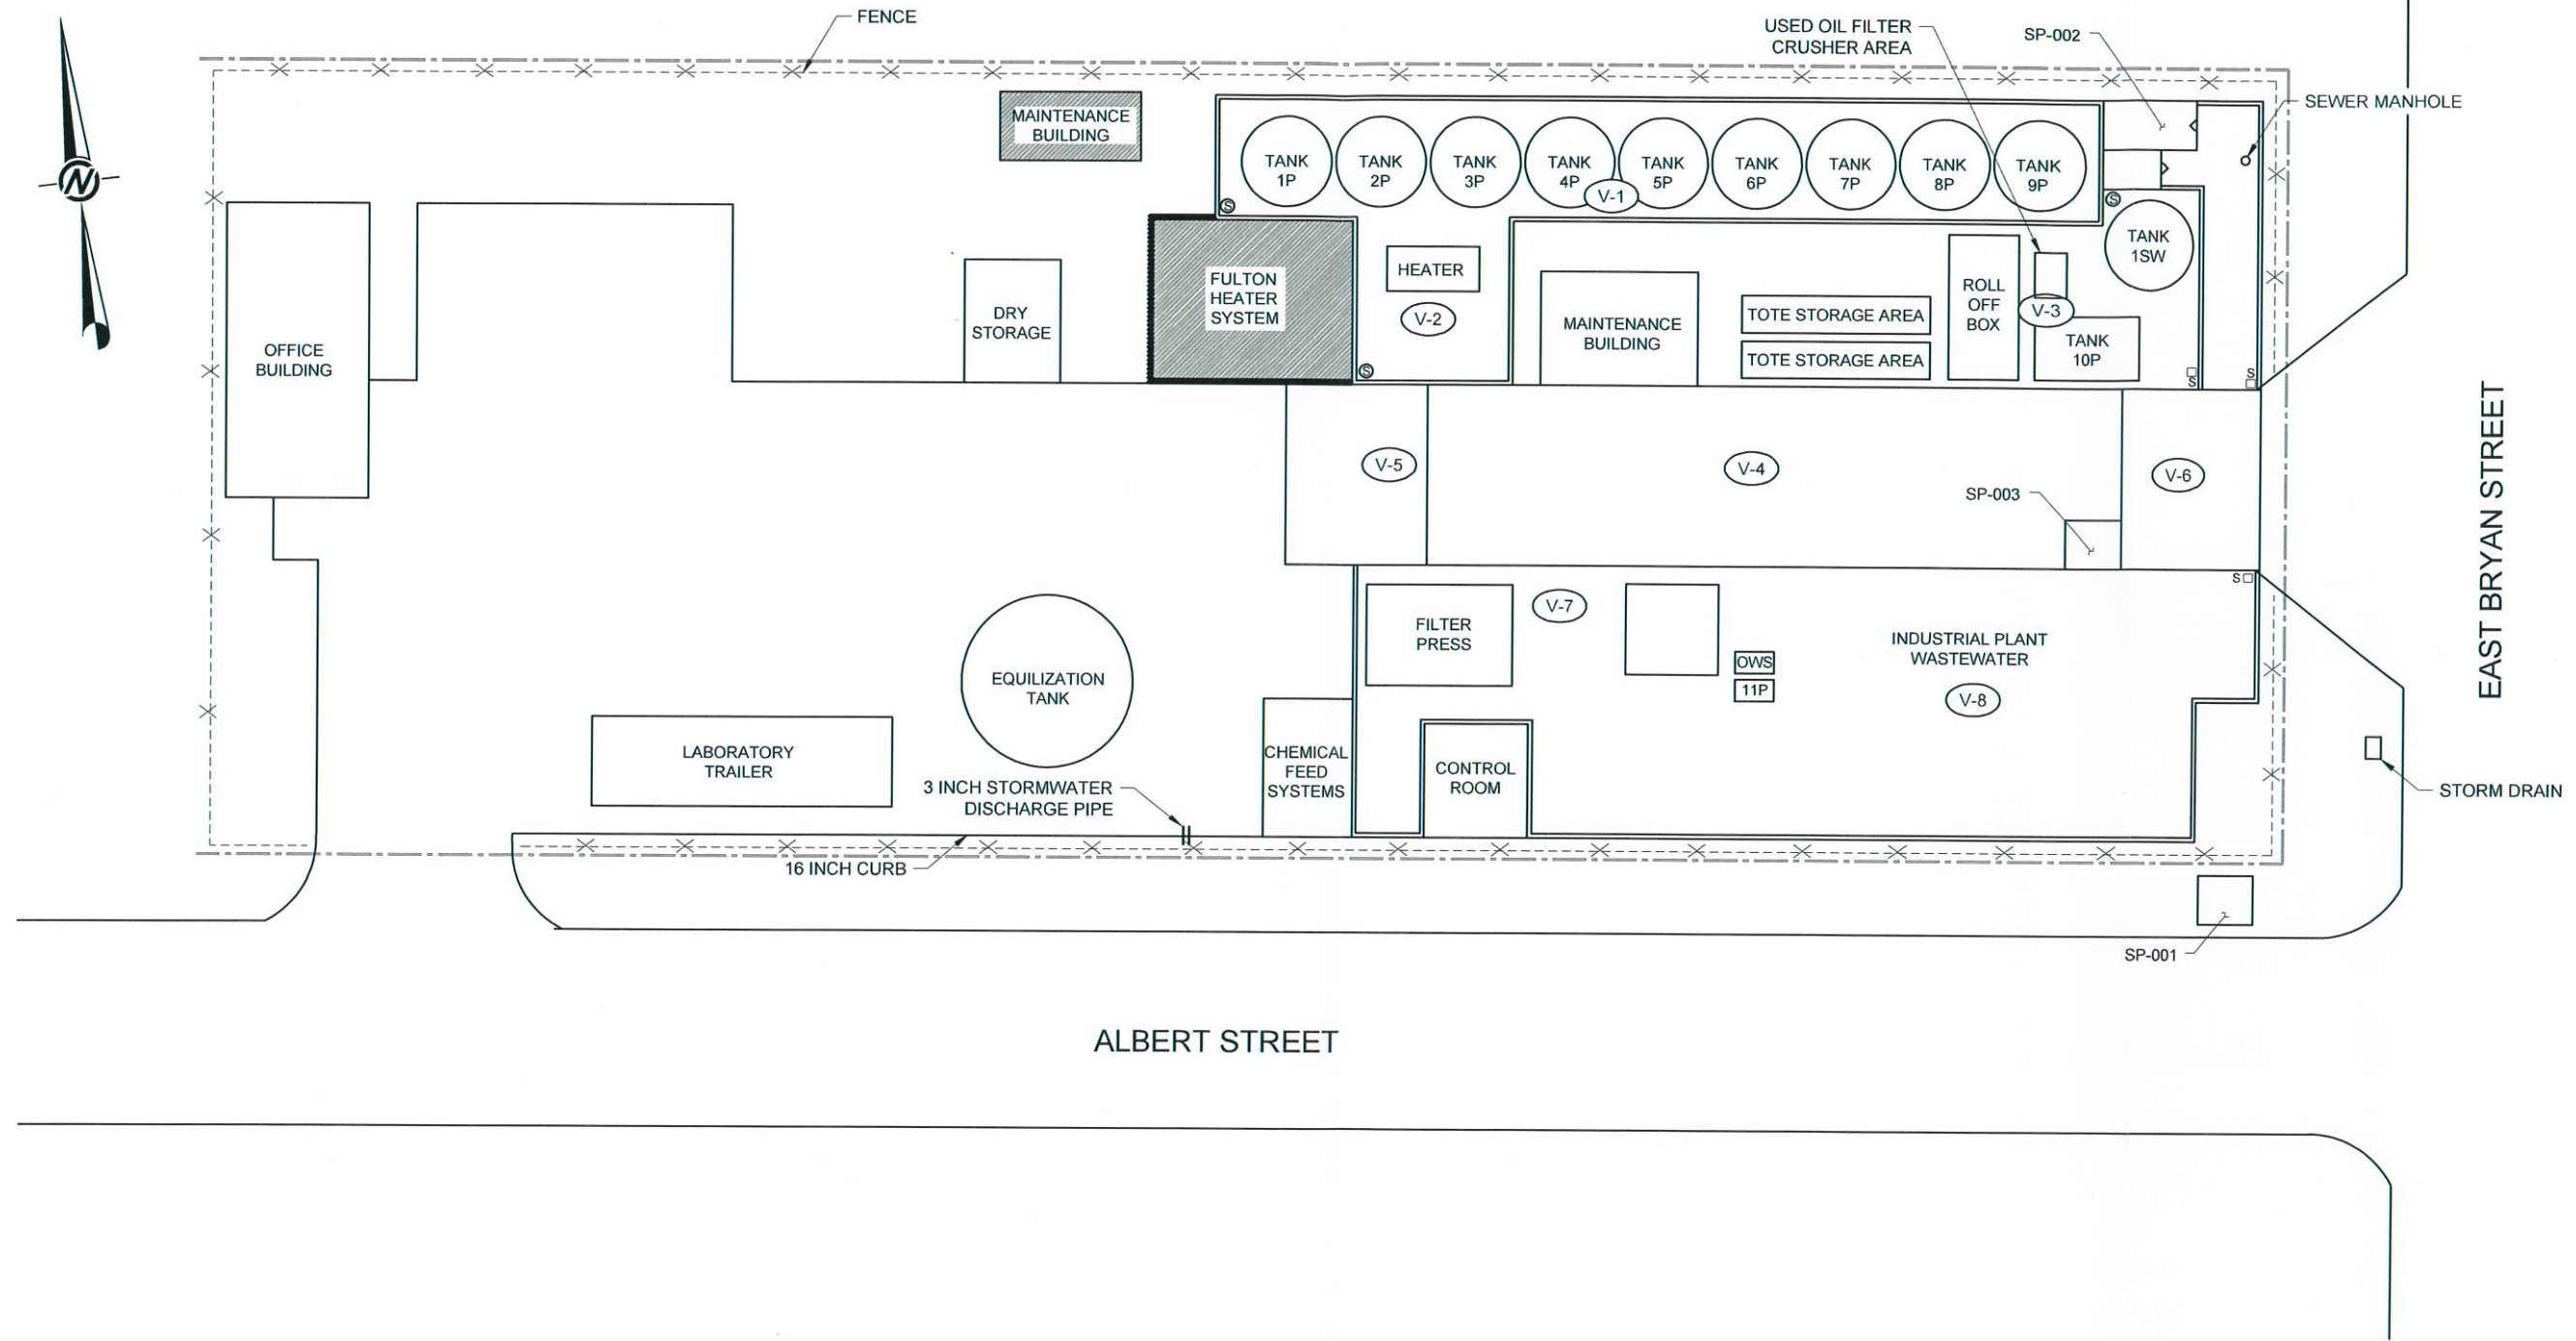

LEGEND

- VOLUME SECONDARY CONTAINMENT AREA NUMBER
- AREA NOT USED IN SECONDARY CONTAINMENT VOLUME CALCULATION
- OIL/WATER SEPARATOR

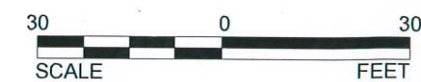

	REV	DATE	DES	REVISION DESCRIPTION	CADD	CHK	RWW
PROJECT							
WATER RECOVERY, LLC 1819 ALBERT ST., JACKSONVILLE, FL							
TITLE							
SECONDARY CONTAINMENT CALCULATION AREA							
PROJECT No.				15-24326	FILE No.		
DESIGN				BTH	07/17/15	SCALE	
CADD				BCL	07/20/15	AS SHOWN	
CHECK				BTH	08/06/15	4034-8	
REVIEW				JPO	08/06/15		



