


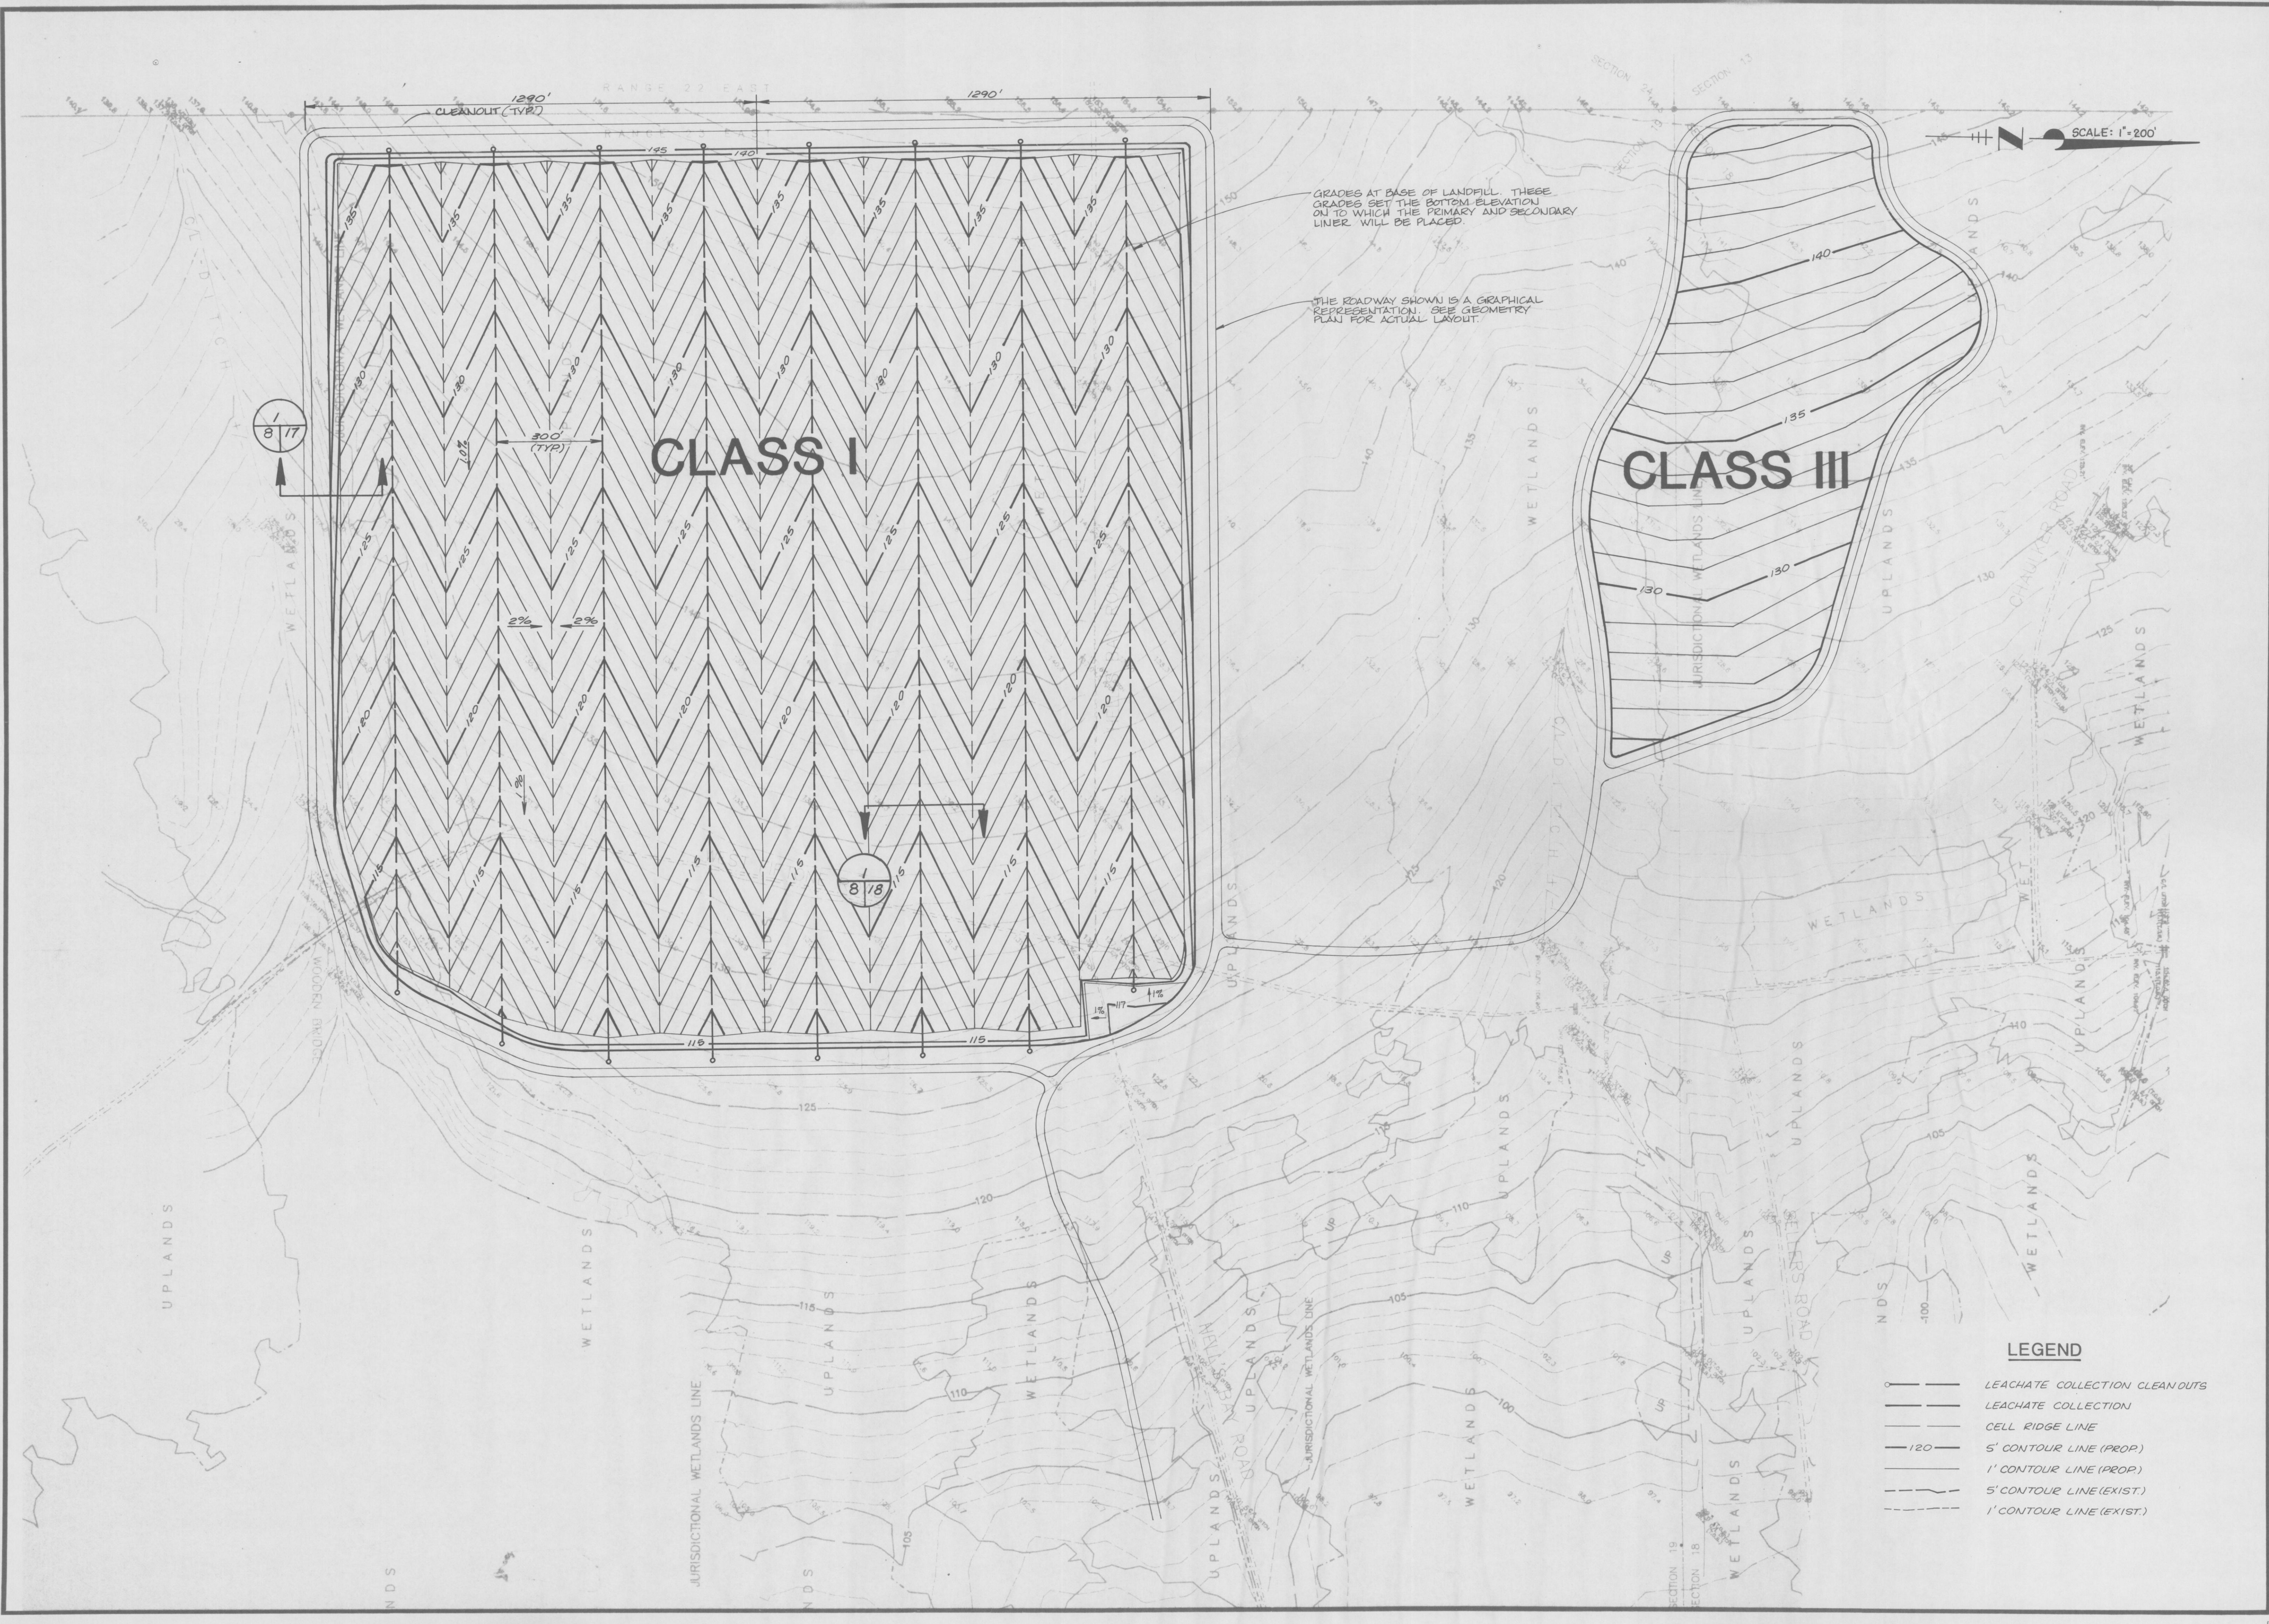

GRADES AT BASE OF LANDFILL. THESE GRADES SET THE BOTTOM ELEVATION ON TO WHICH THE PRIMARY AND SECONDARY LINER WILL BE PLACED.

THE ROADWAY SHOWN IS A GRAPHICAL REPRESENTATION. SEE GEOMETRY PLAN FOR ACTUAL LAYOUT.

SCALE: 1"=200'


LEGEND

- LEACHATE COLLECTION CLEANOUTS
- LEACHATE COLLECTION
- CELL RIDGE LINE
- 5' CONTOUR LINE (PROP.)
- 1' CONTOUR LINE (PROP.)
- 5' CONTOUR LINE (EXIST.)
- 1' CONTOUR LINE (EXIST.)

BASE GRADES PLAN

TRAIL RIDGE LANDFILL

England-Thimby & Miller, Inc.
Consulting & Design Engineers
JACKSONVILLE, FLORIDA

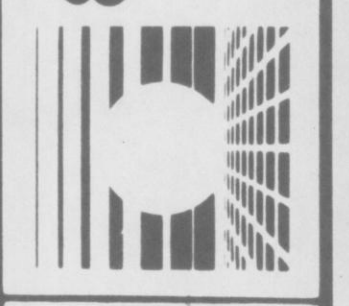

DRAWING NO.

8

PROJ. NO. 87-13-8

NOT RELEASED FOR CONSTRUCTION

REV.	DESCRIPTION	DATE
89-11-3-8	DESIGN BY	7/10
7/10	CHECKED BY	5/14
5/14	DATE	JUNE 11, 1990

REVISIONS