


6-11-90

DATE	
BY	
REVISIONS PLOTTED TEMPLATE AREA CHECKED	
FINAL SURVEY NOTE BOOK No.	

DATE	
BY	
REVISIONS PLOTTED TEMPLATE AREA CHECKED	
ORIGINAL SURVEY NOTE BOOK No.	

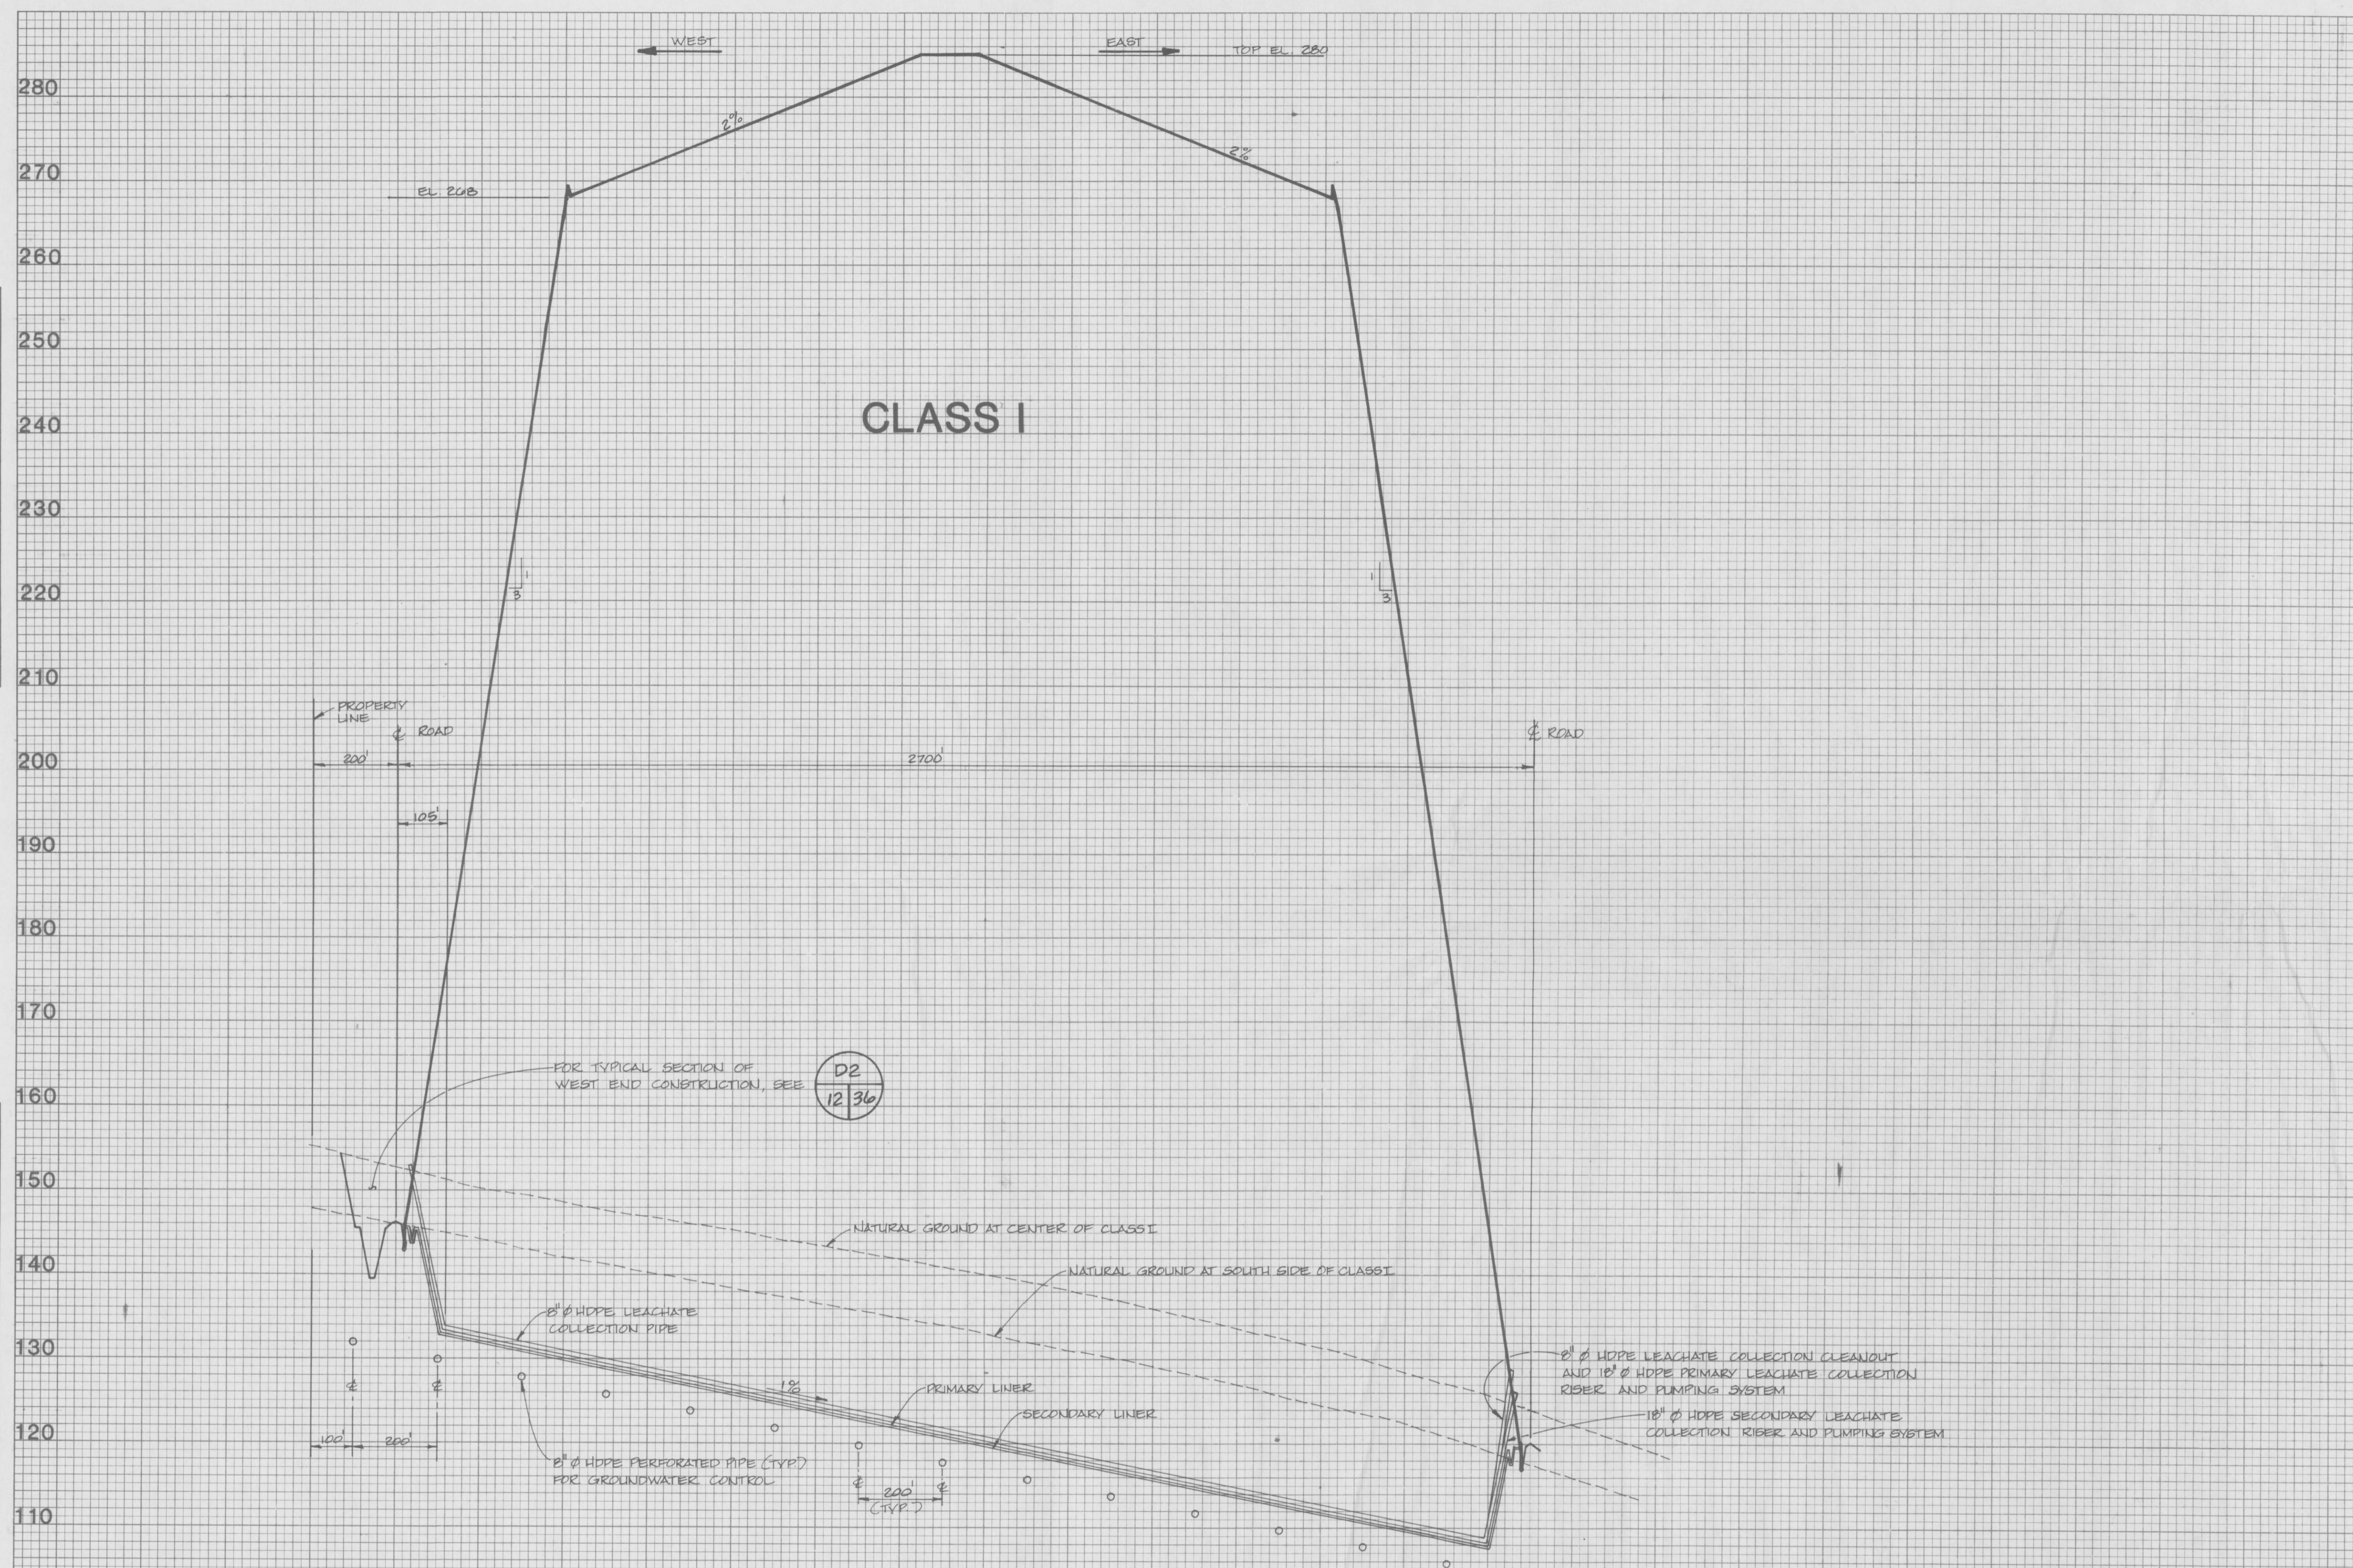

SECTION WEST - EAST

CLASS I	
TRAIL RIDGE LANDFILL	
England-Thimby & Miller, Inc.	
Consulting & Design Engineers 3131 St. Johns Bluff Road So. Jacksonville, FL 32216 904-642-8900	
DRAWING NO. 89-113-B SCALE DATE JUNE 11, 1990	12

SCALE: 1" = 200' HORIZ.
1" = 10' VERT.