


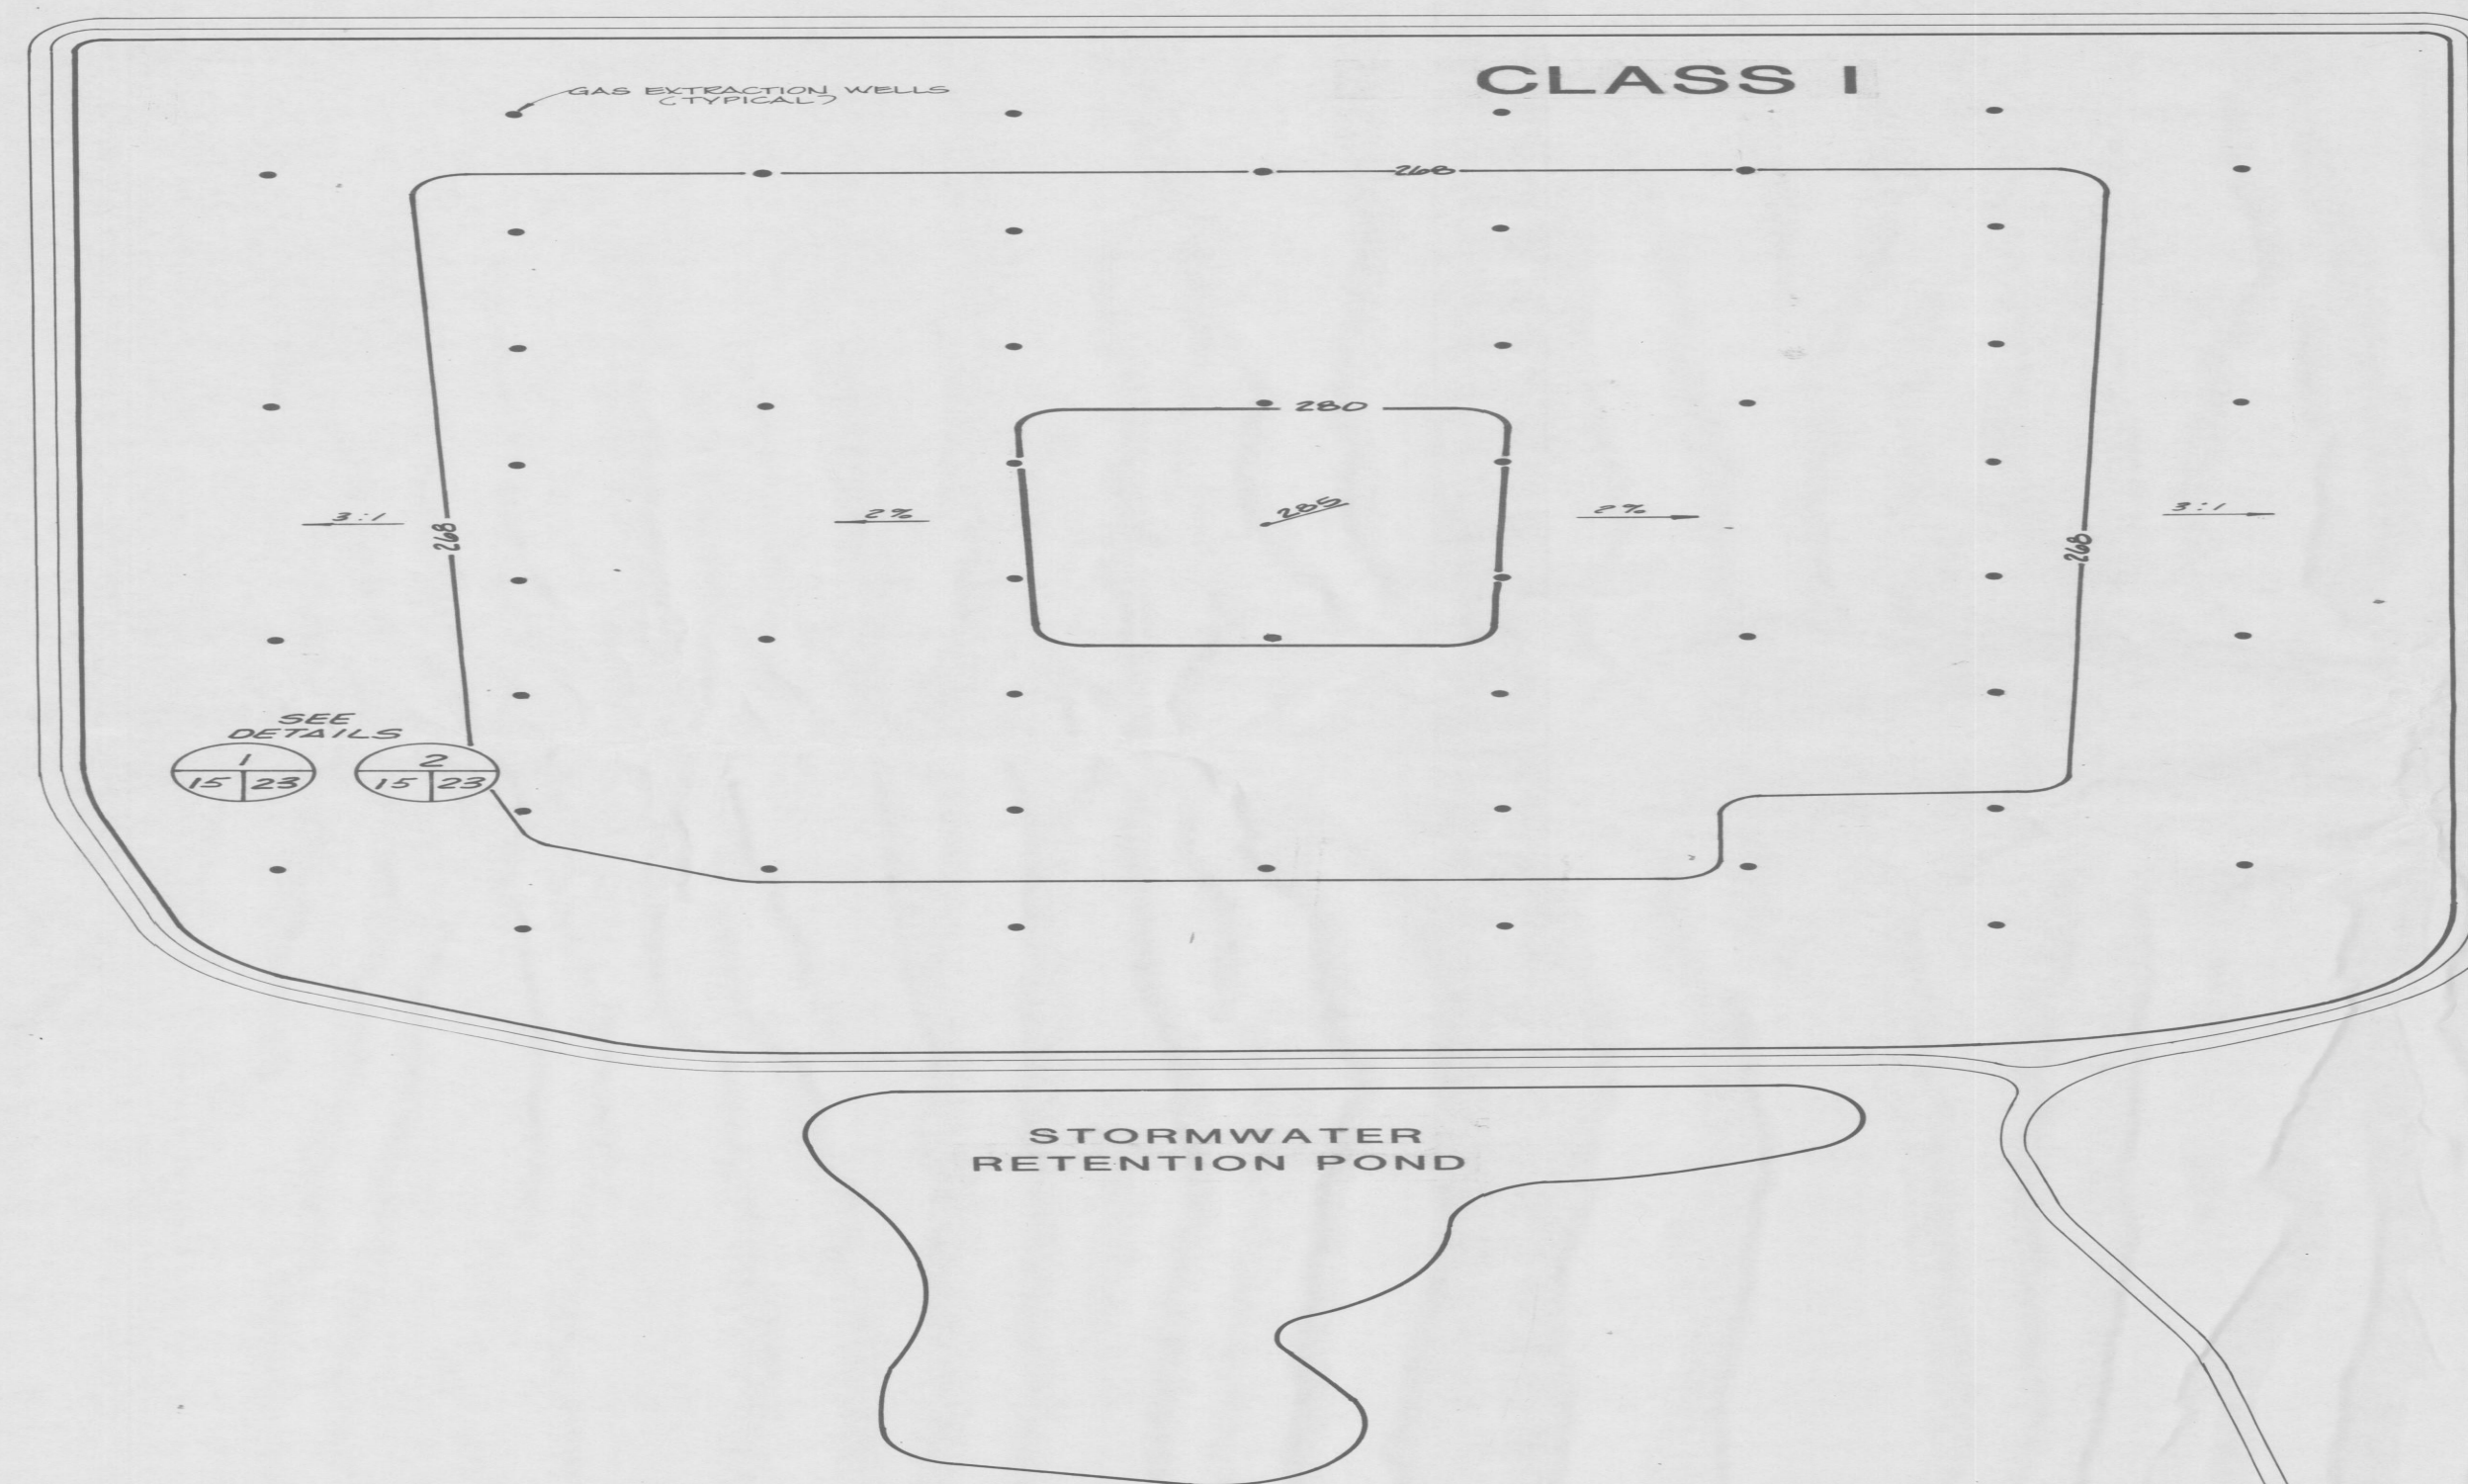

NOTE:
THE GAS EXTRACTION WELLS ARE ARRANGED
IN A HEXAGONAL CONFIGURATION WHICH WITH A 300' ZONE
OF INFLUENCE RESULTS IN A 100% OVERLAP OF EACH WELL.

 England-Thimby & Miller, Inc. Consulting & Design Engineers JACKSONVILLE, FLORIDA	GAS EXTRACTION WELL LOCATIONS		REVISIONS	
	DATE	BY	CHKD BY	DATE
15		12/23	AW	12/23
PROJECT NO. 87-22-8		TRAIL RIDGE LANDFILL		10-14