




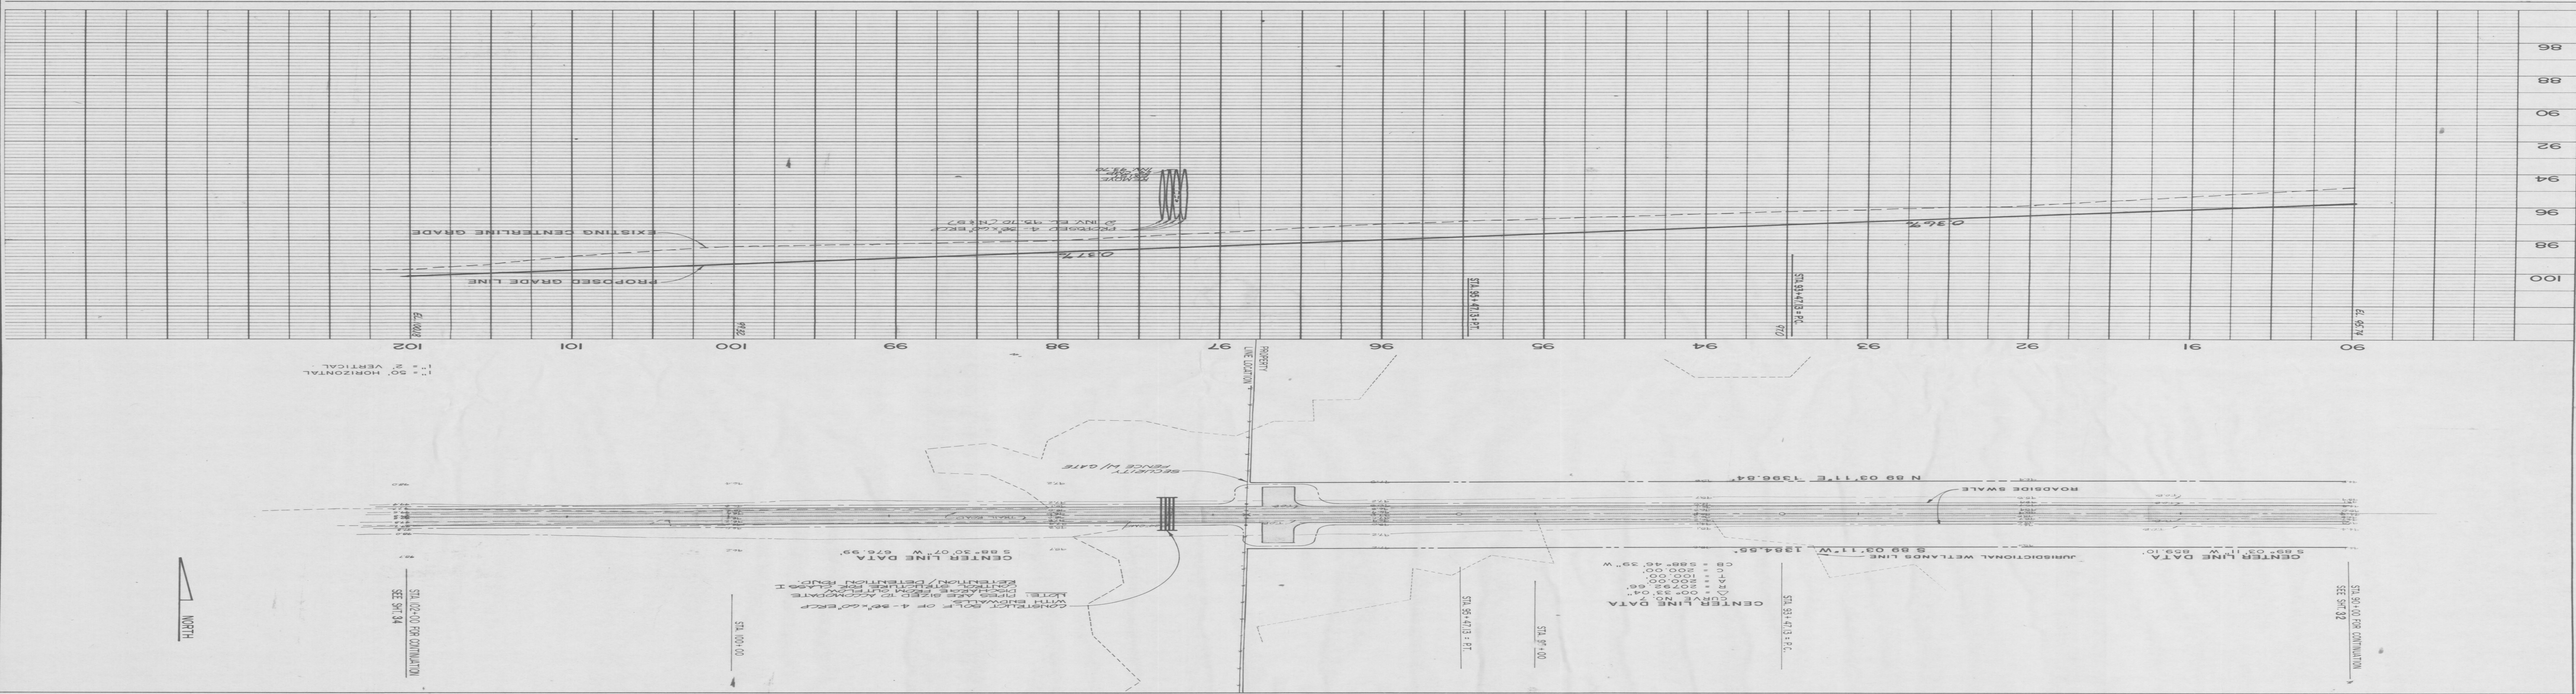

03




PLAN AND PROFILE


TRAIL RIDGE LANDFILL

DATE: 10/1/2010

BY: W

CHKD: JAT

DATE: 10/1/2010