


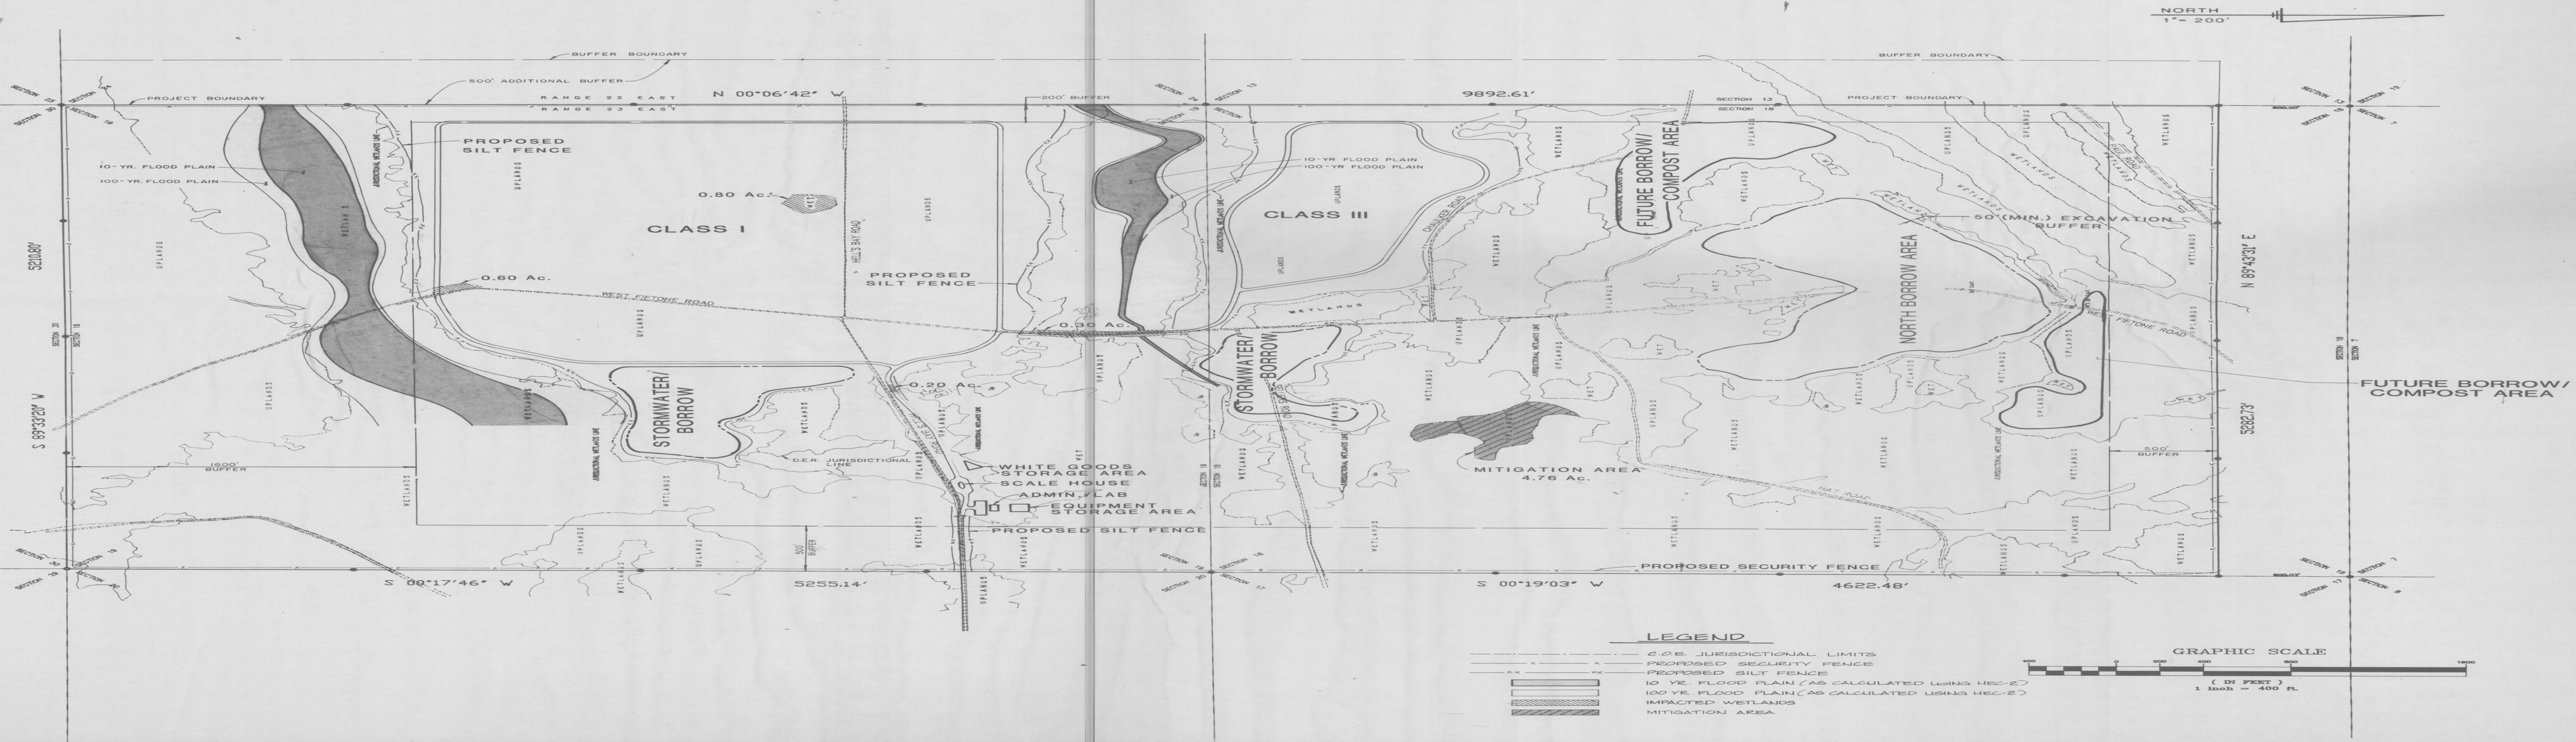

REVISIONS

REV. NO.	DATE	BY	CHKD.	APP'D.
1	10/1/10	JAC	JAC	JAC

SITE PLAN

TRAIL RIDGE LANDFILL
(PLAN A)

England-Thimly & Miller, Inc.

Consulting & Design Engineers

JACKSONVILLE, FLORIDA

6

PREP. NO. E-23112.1